


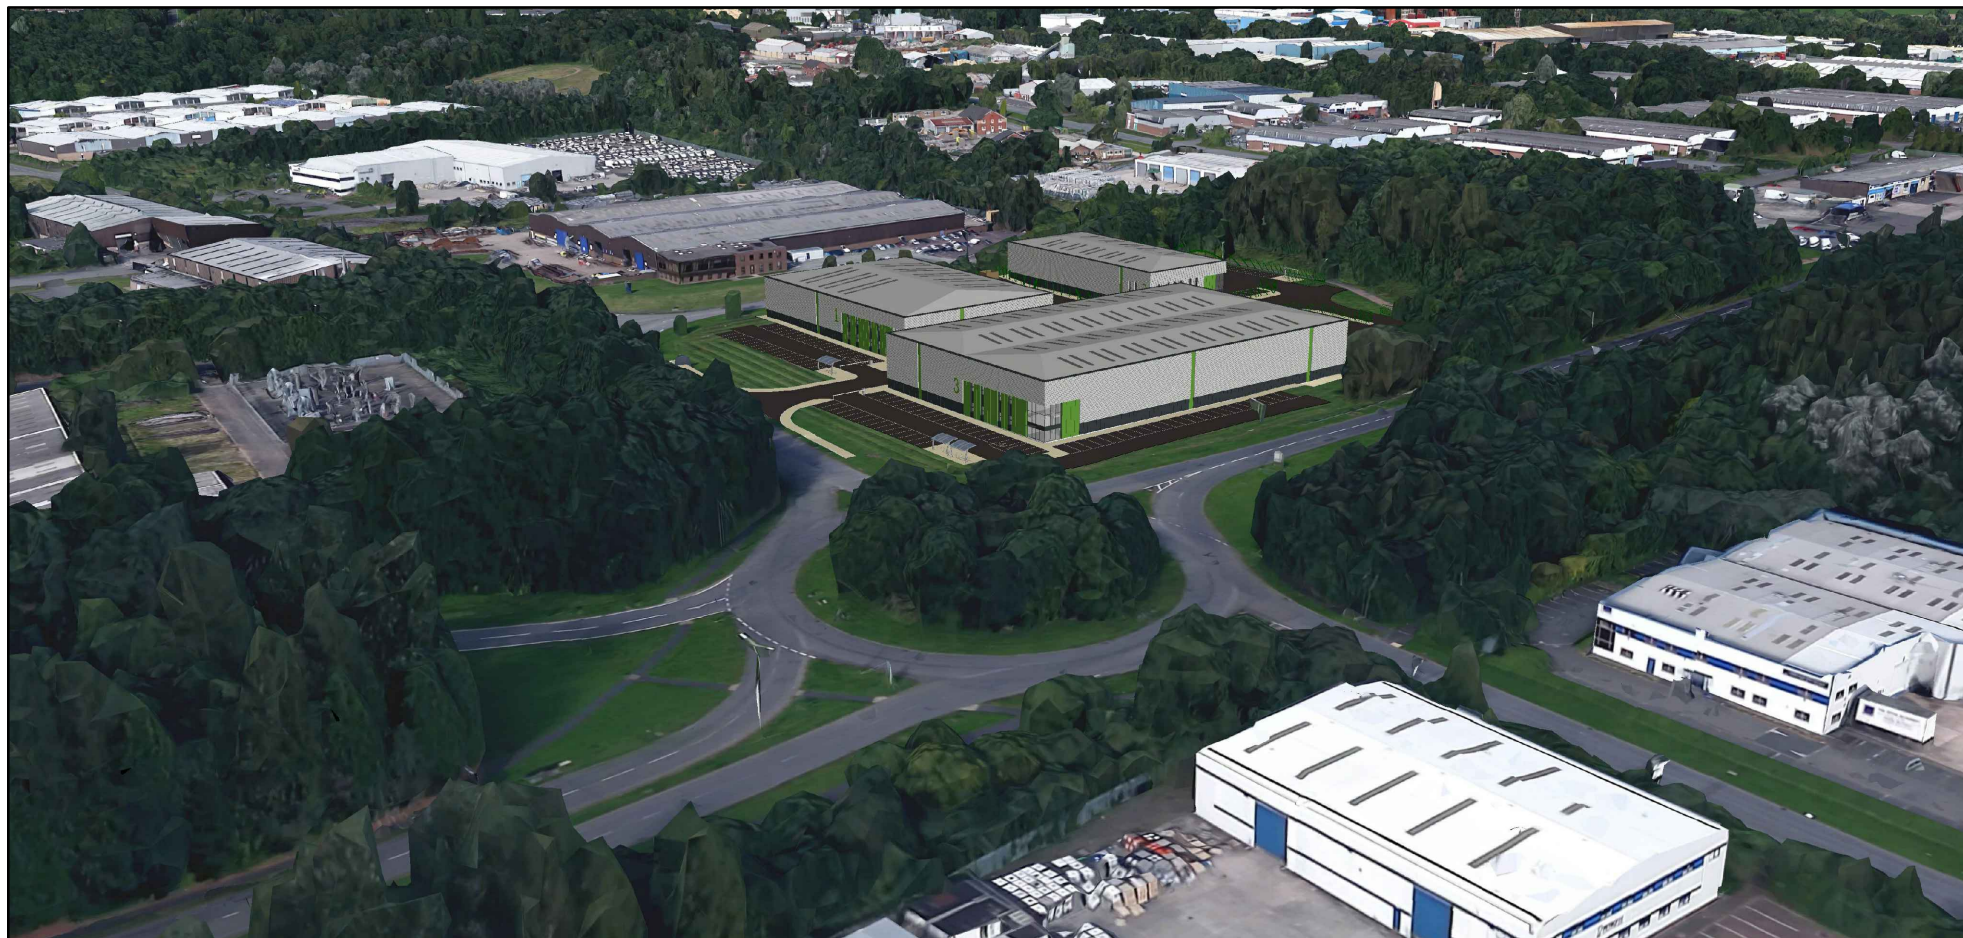

South East aerial view across the development



North East aerial view across the development

General Notes

All site dimensions shall be verified by the Contractor on site prior to commencing any works.

Do not scale from this drawing.

Only work to written dimensions.

This drawing is the property of Fletcher-Rae (UK) Limited (t/a Fletcher-Rae) and copyright is reserved by them. The drawing is not to be copied or disclosed by or to any unauthorised persons without the prior written consent of Fletcher-Rae (UK) Limited.

Revision

Scale NTS@A3
 Status Planning
 Drawn by CF
 Date 10.05.19
 Client

Redsun Projects Ltd

Project
Halesfield, Telford

Drawing Description
3D Visual - 3

Drawing No. 18026_PL20

Rev.

fletcher|rae
 Architects | Master Planners | Designers

Hill Quays, 5 Jordan Street, Manchester, M15 4PY

t +44 (0)161 242 1140
 f +44 (0)161 242 1141
 w www.fletcher-rae.com
 e info@fletcher-rae.com