

Country Contractors Limited

Numbers 3, 4, 5, & 6/7
Carpenters Row, Wellington Rd.,
Coalbrookdale, Shrops., TF8 7DX



CROSS-SECTIONS, AND PLANS
AT GROUND AND FIRST FLOOR
LEVELS - AS EXISTING

DRAWING NUMBER CR - 2

Scale 1:50 & 1:100 as noted (at A1 size)

Drawn by PSN August 2019

DO NOT SCALE FROM THIS DRAWING
REFER TO FIGURED DIMENSIONS ONLY

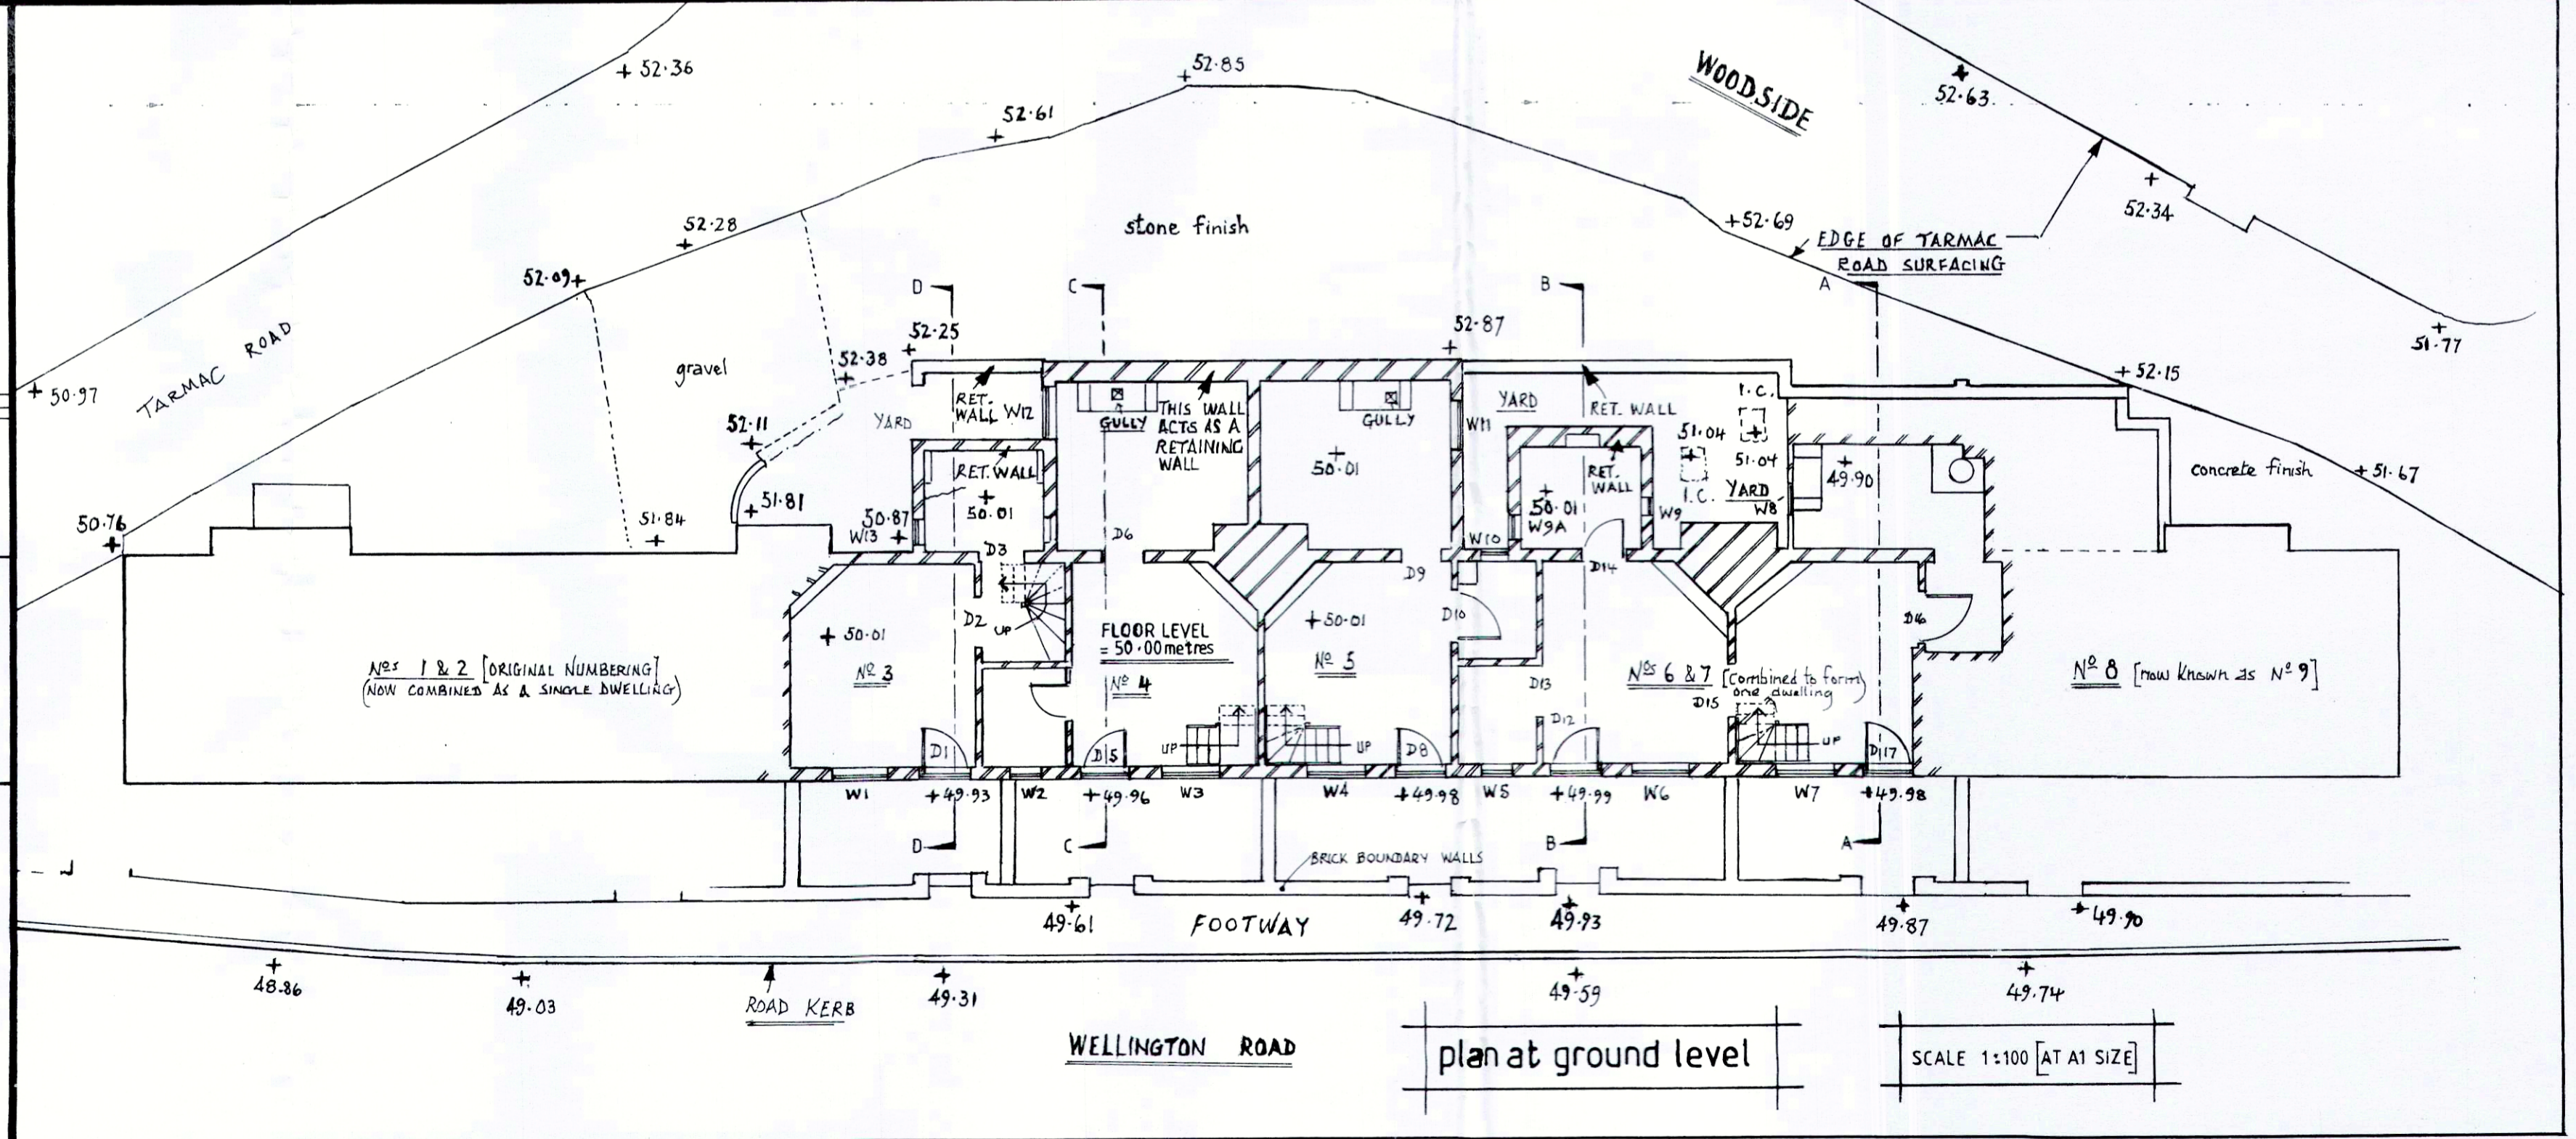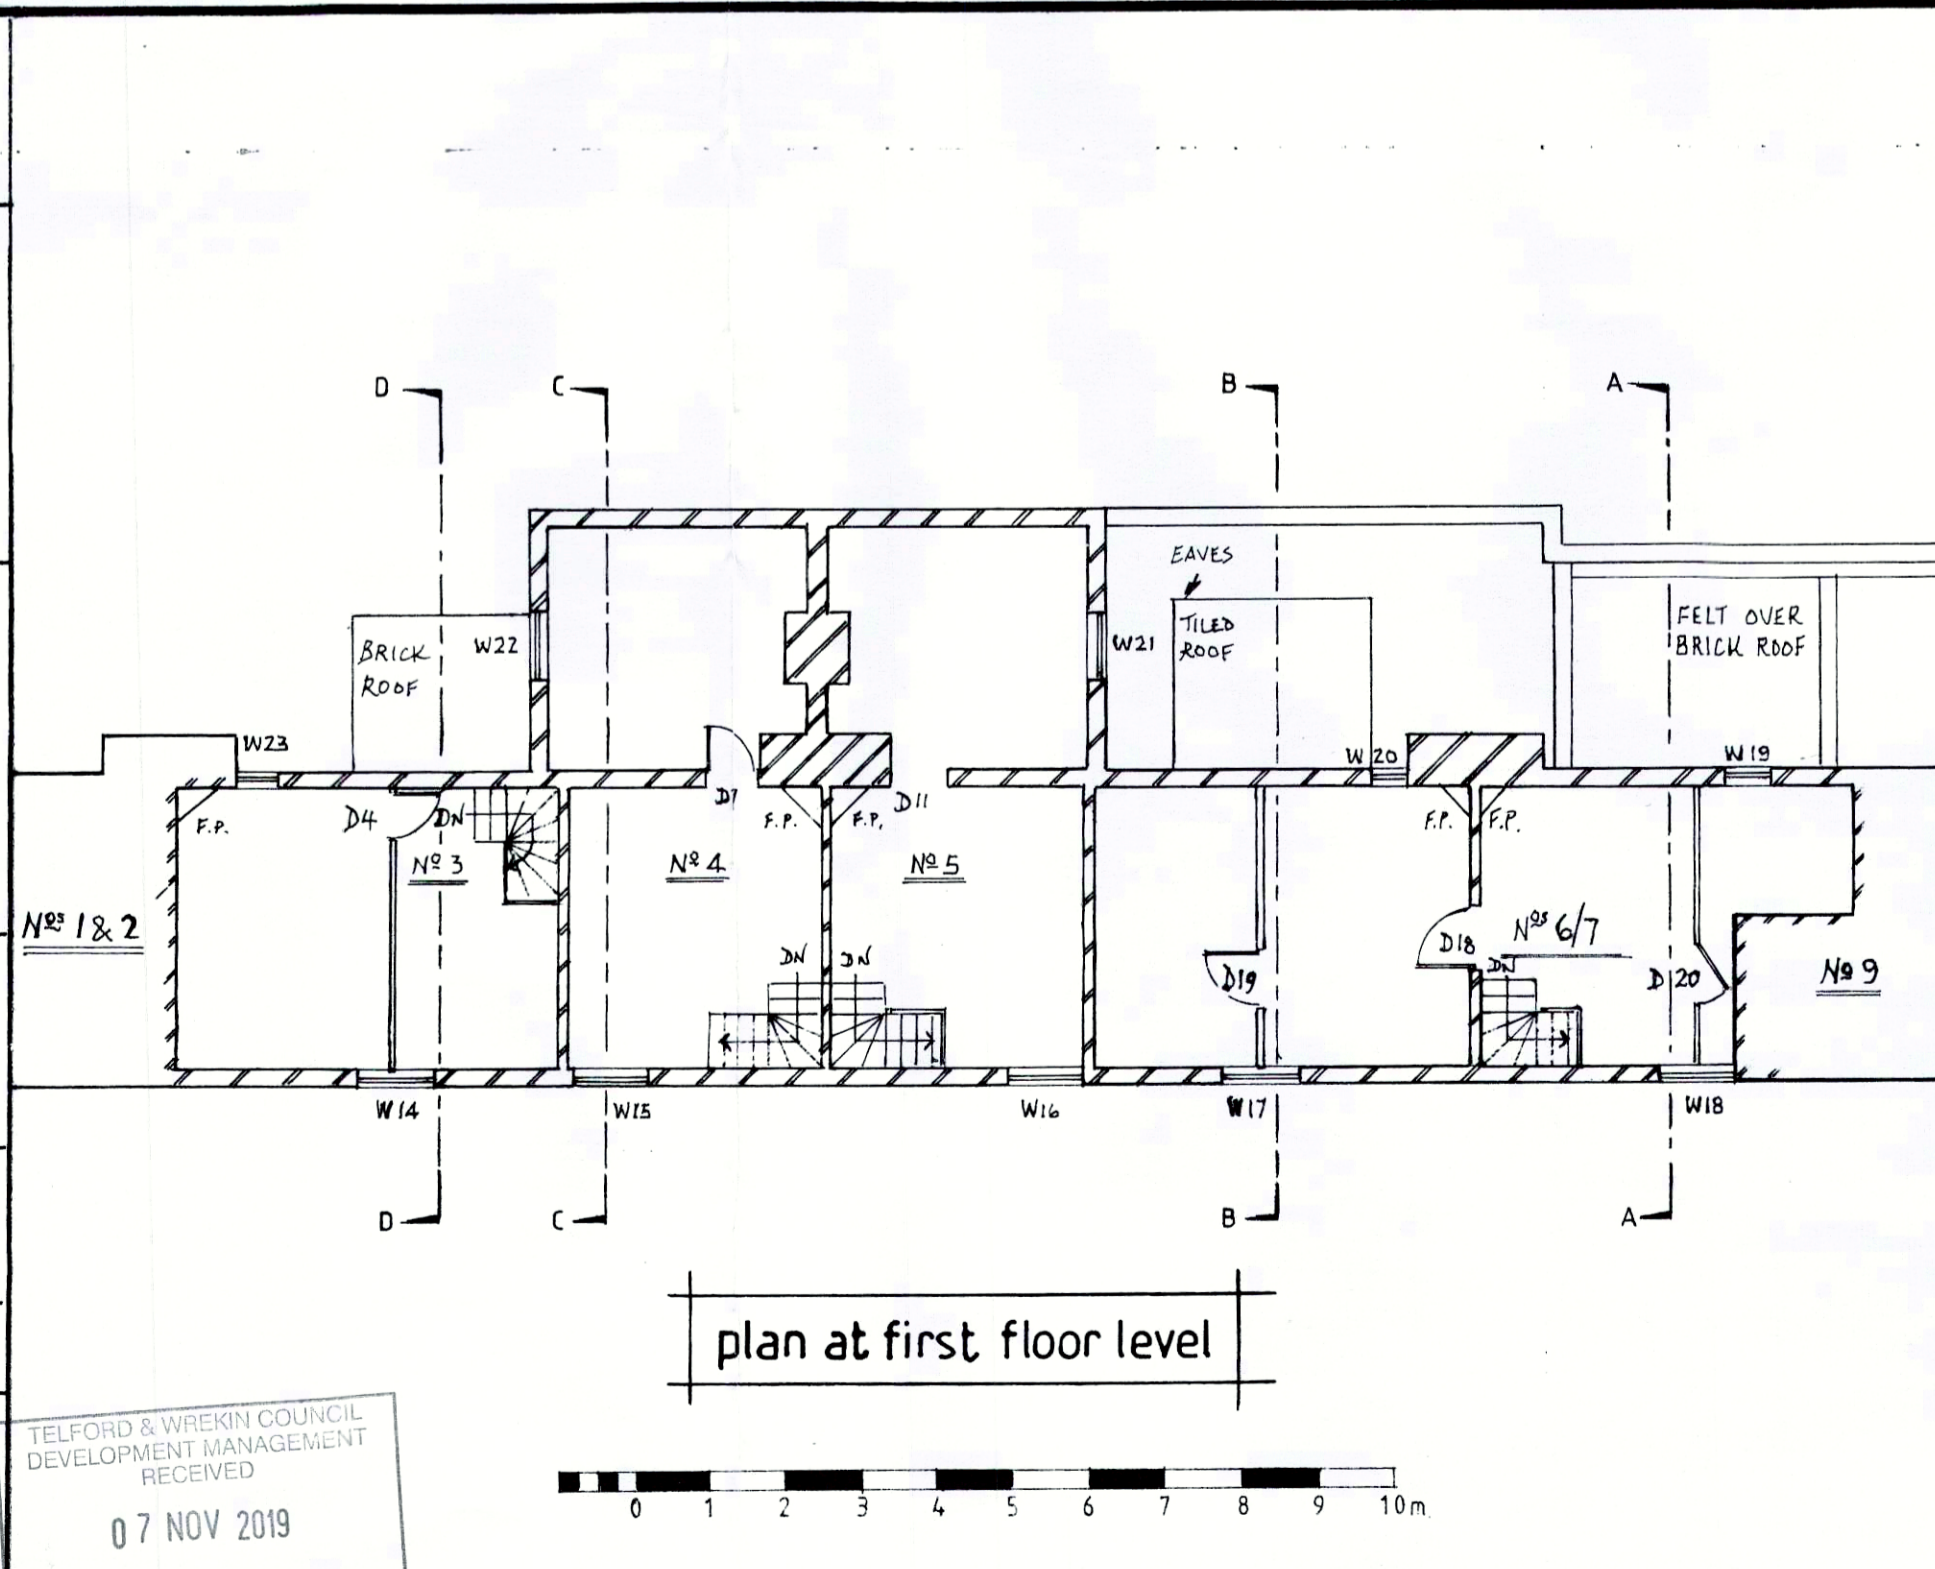

TELFORD & WREKIN COUNCIL
DEVELOPMENT MANAGEMENT
RECEIVED
07 NOV 2019