


Do not scale from this drawing. All dimensions to be confirmed by contractor on site. This drawing remains the property of TESHA LIMITED and may not be passed on or altered without the prior permission of TESHA LIMITED.

The production of these drawings does not convey that party wall agreements have been sought or agreed to, party wall issues are to be dealt with separately. If in any doubt you are advised to consult with your solicitor or legal advisor.

All structural elements including drainage are to structural engineers details and specification.

Ordnance Survey (c) Crown Copyright 2016. All rights reserved. Licence number 100022432

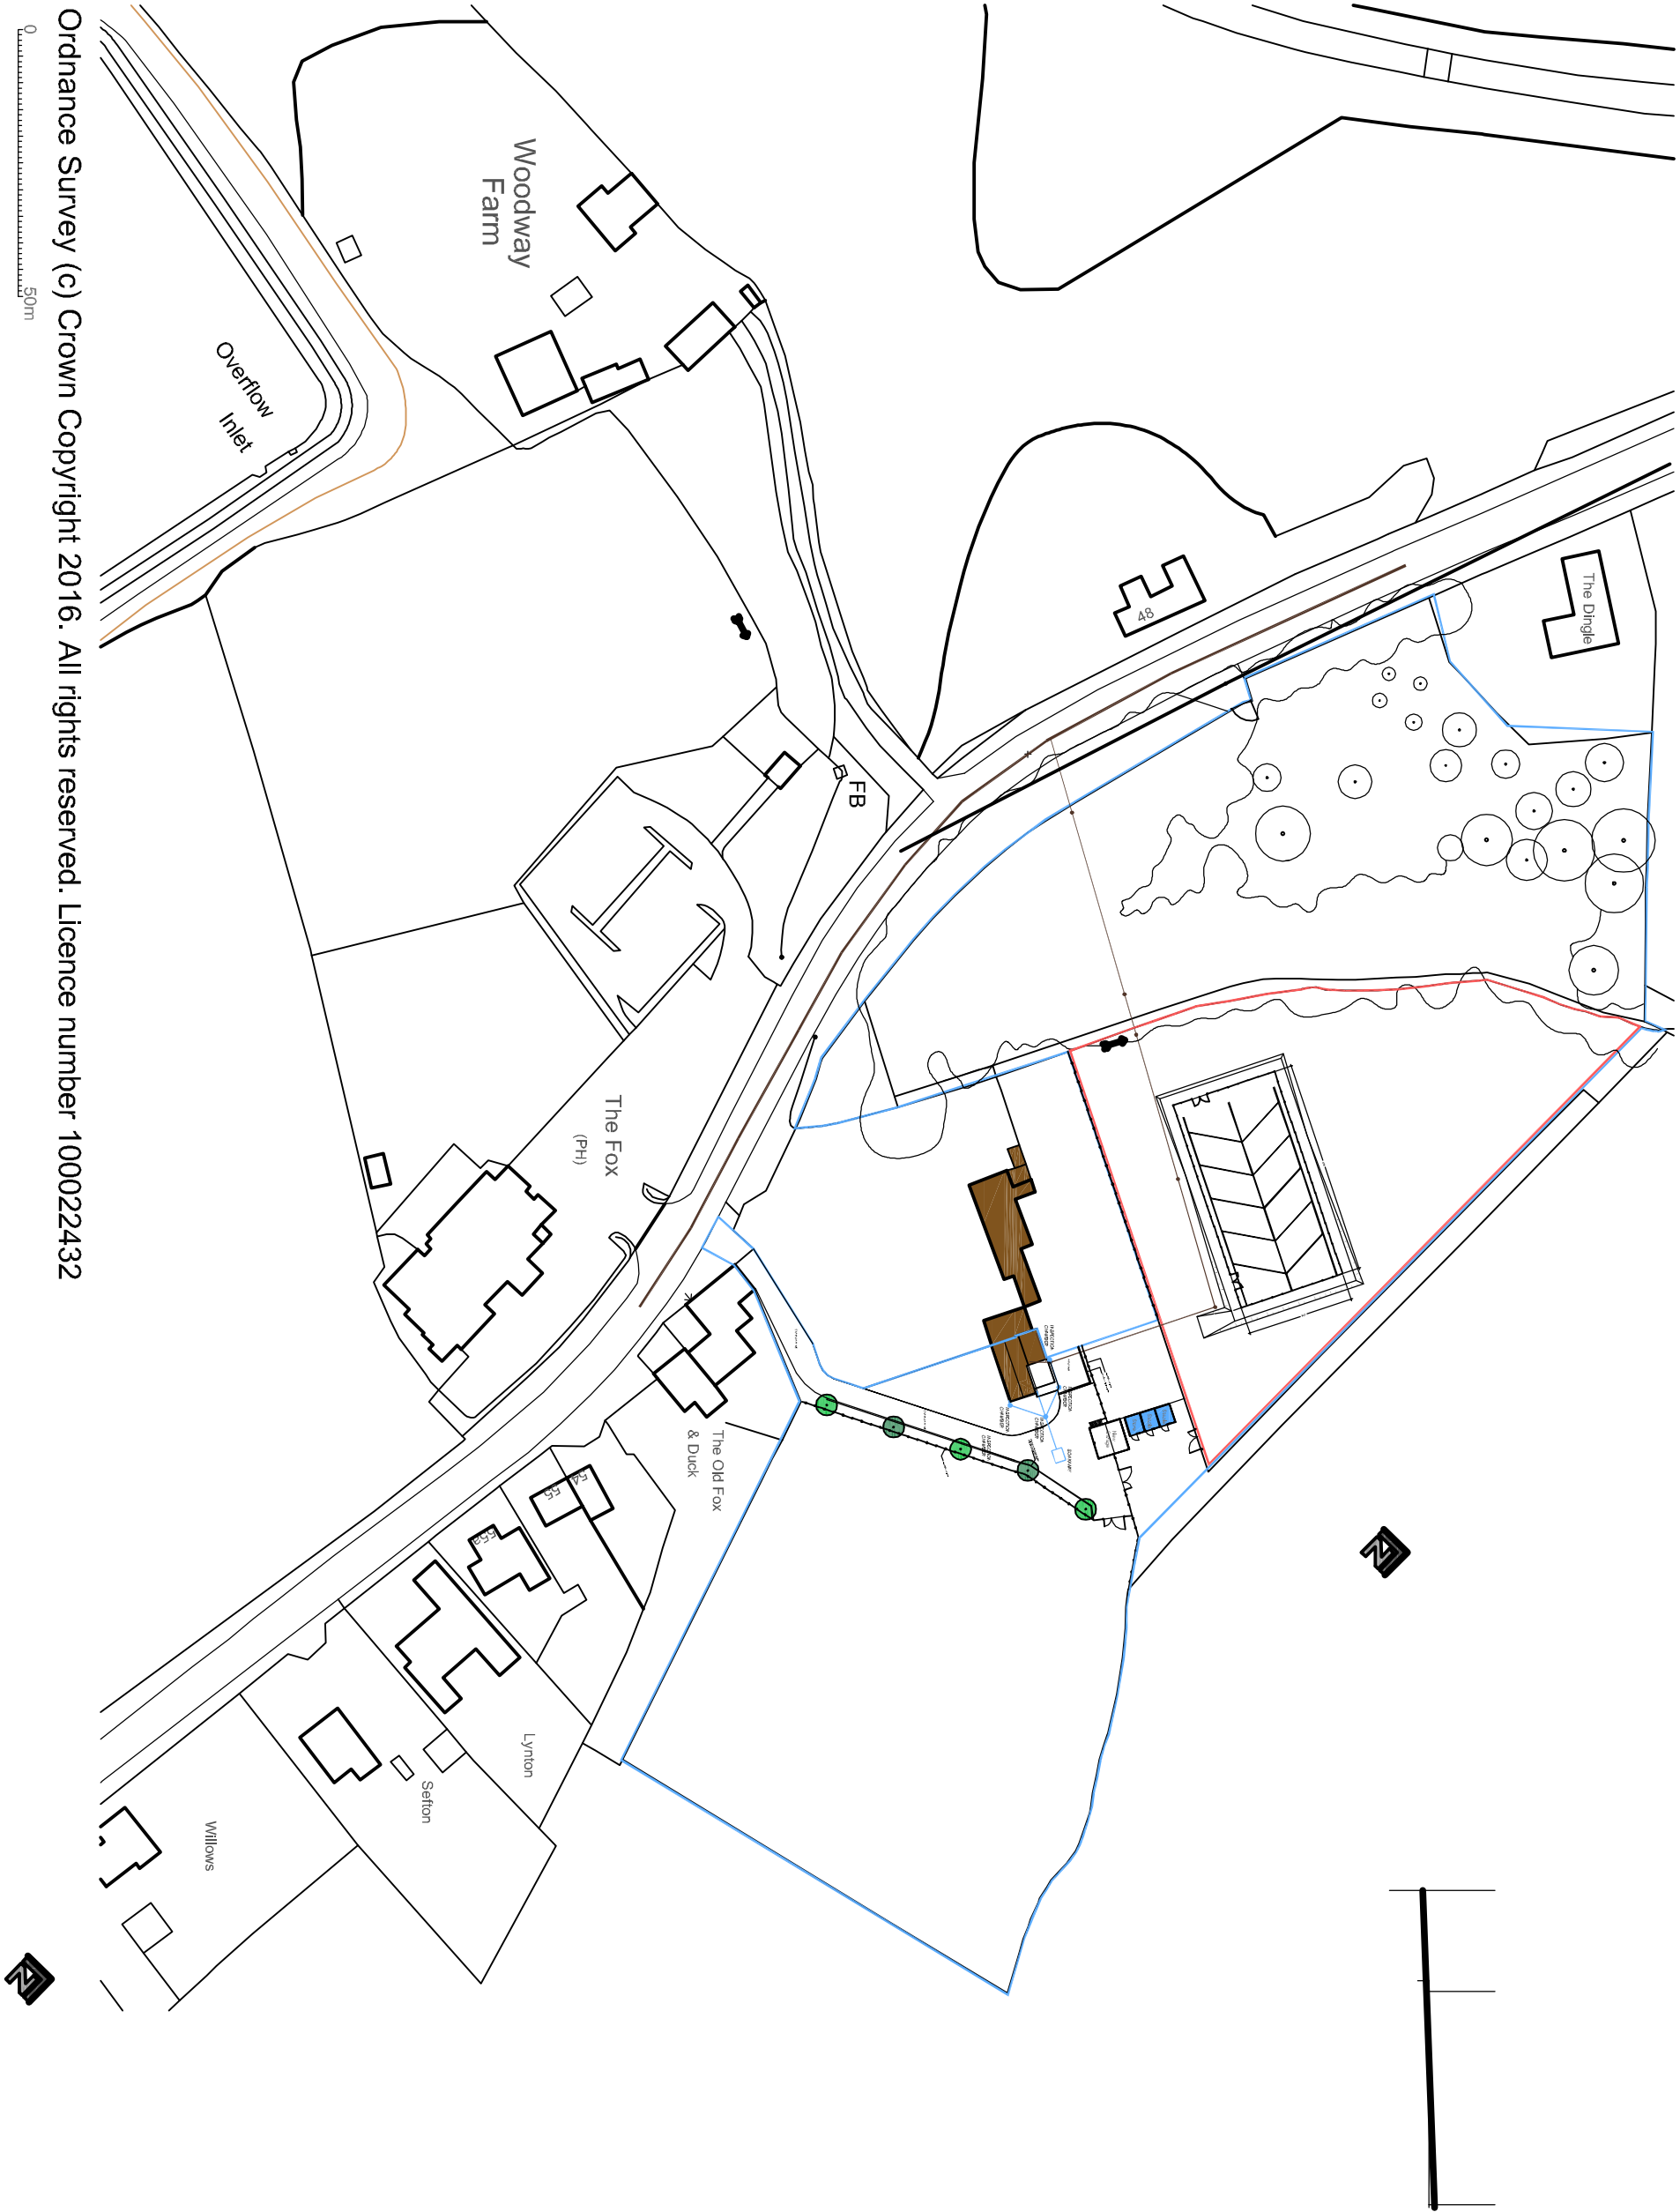

Tadpole Ltd

Mr & Mrs Askin
The Bell, Pave L
Shropshire, TF1

projec

Location Plan

scale: 1:1250

The Old Chapel Stretton Westwood Much Wenlock
Tel: 0845 2697006 Email: info@tesha.co.uk

8280-001