


All Dimensions & Levels to be checked and verified by the contractor prior to works commencing. Do not scale this drawing
Any errors to be reported to the Architect immediately
The copyright of this drawing and design is vested in the Architect and must not be copied or reproduced without written consent

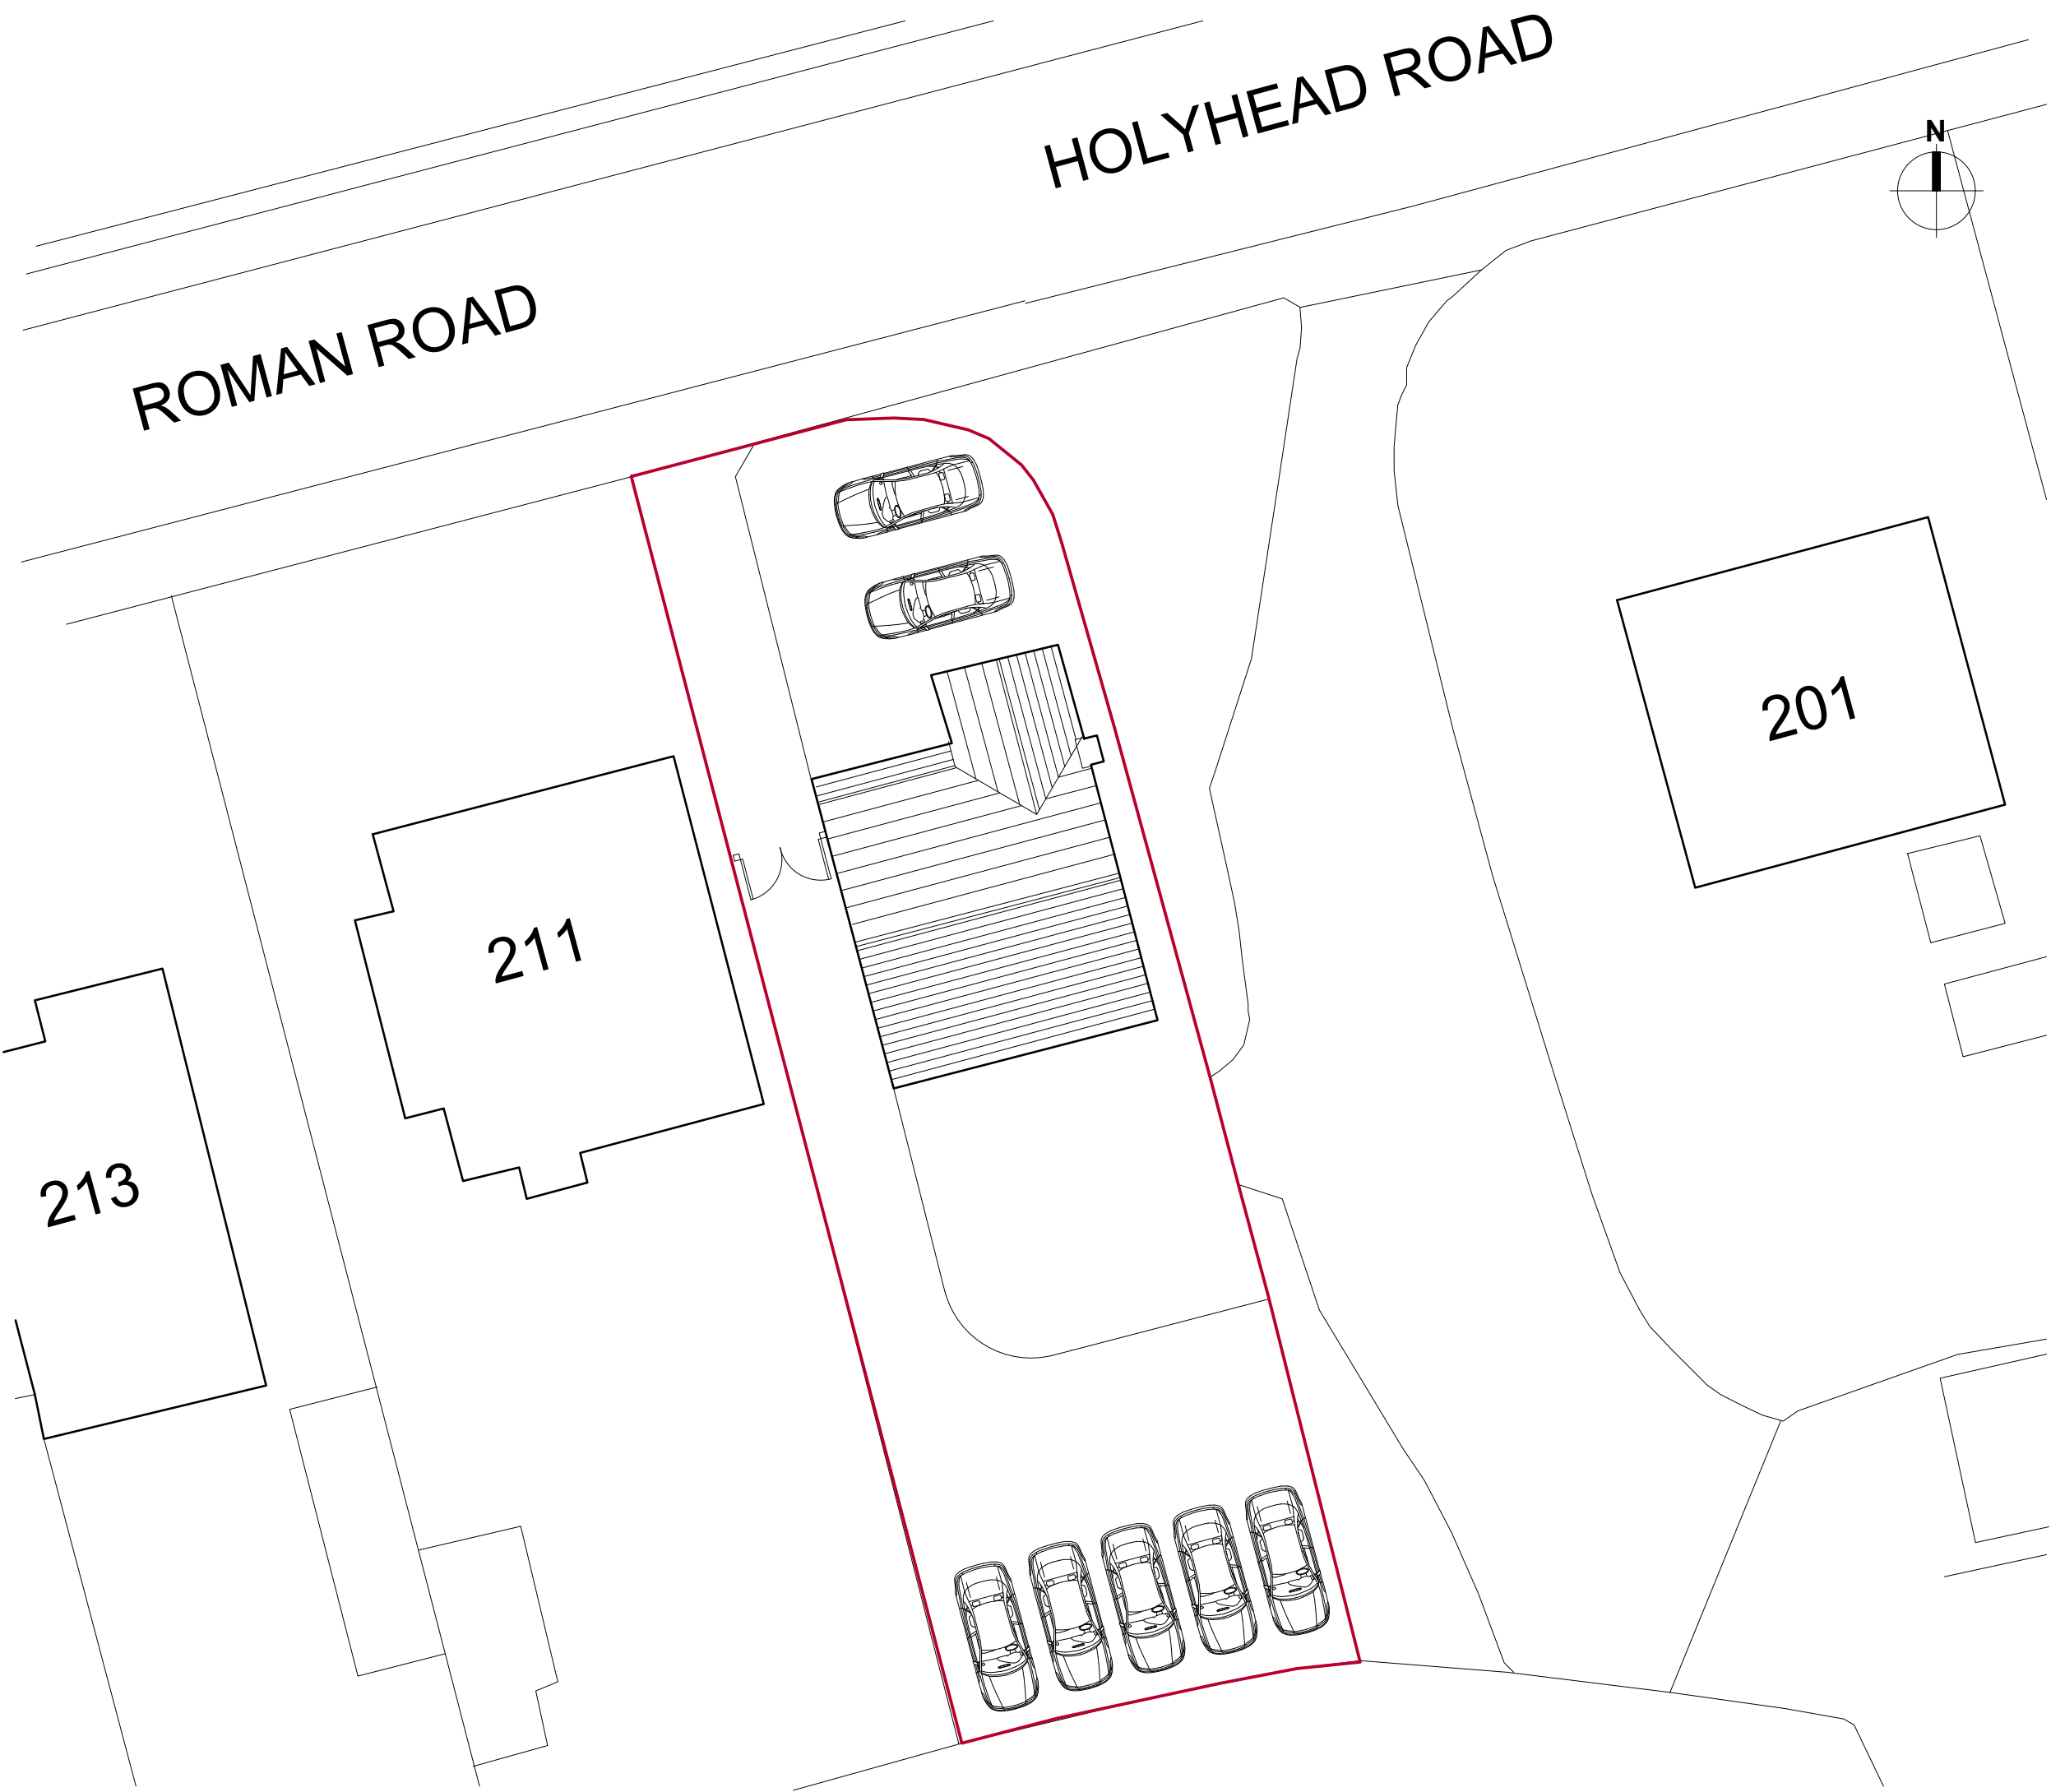

revision	description	date
----------	-------------	------

drawing	revision
30-01	C

client
UNITY CARE

project
CHANGE OF USE

location
209 HOLYHEAD ROAD, TF1 2DP

title
BLOCK PLAN

issue
PLANNING

scale
1:200 @ A3