

Notes

This drawing is indicative only. Do not scale from this drawing for construction purposes. Check all dimensions on site before fabrication or setting out. This drawing is copyright and may not be reproduced without permission of the owner.

Key

- A Anthracite colour timber grain aluminium frame casement windows
- B Circular window. Anthracite Grey Frame.
- C Engineering brick course to DPC
- D Scratch white render
- E Grey painted exposed rafters
- F Grey tile roof
- G Grey ridge tile.
- H Anthracite colour aluminium /upvc french doors.
- I Rainwater goods to be anthracite colour upvc.
- J Glazed Panelled front door painted anthracite colour.
- K Fascia boards & soffits to be anthracite grey colour.
- L Frosted privacy glass
- M Garage door dark grey colour
- N Conservation dark grey rooflight
- O Dark grey/black brick
- P Corner tile feature
- Q White render chimney with brick band

A House design revised
original by _____ dr by _____ ap by _____

OM

OM architecture & design
45a High Street, Shrewsbury, SY1 1ST
T +44 (0)1743 818 610
E info@om-architecture.co.uk

client ASK GB	
project 79 Haygate Road Former Cottage Care Hospital	
drawing Bungalow Plot 1 GA Plans and Elevations	
computer file	plot date
project number -	scale 1:50@A1
drawing number PL30	rev A
	issue status P


This drawing is to be read in conjunction with all related drawings. Do not scale from this drawing. All dimensions must be checked and verified on site before commencing any work or producing shop drawings. The originator should be notified immediately of any discrepancy. This drawing is copyright and remains the property of OM architecture & design.



Elevation 1



Elevation 2

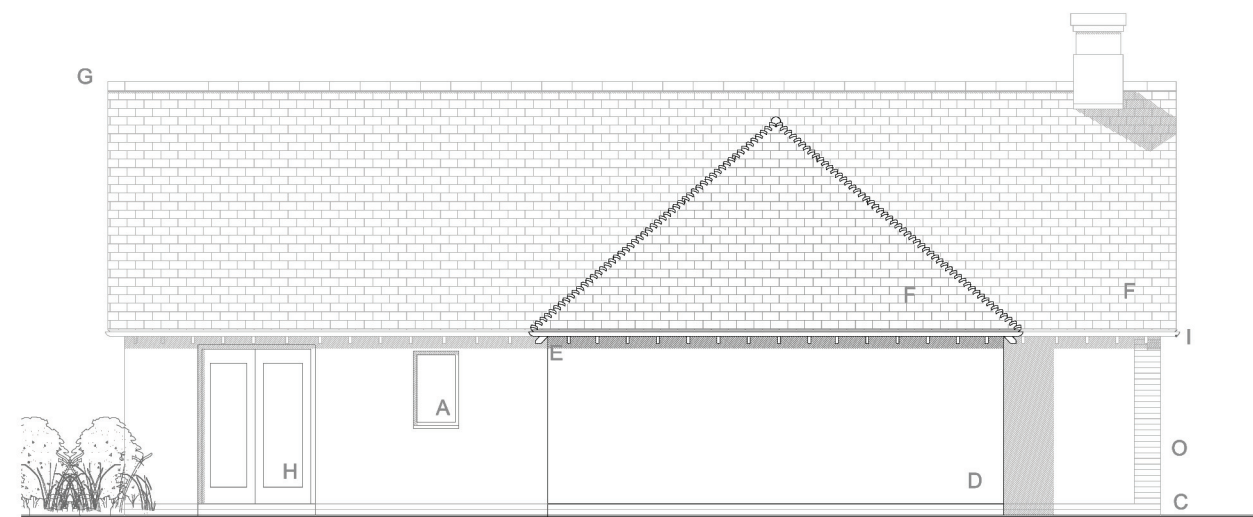

Elevation 4



GA Plan

Elevation 1

Elevation 2

Elevation 4

Elevation 3

Elevation 3