


NOTE:
THIS DIAGRAM IS FOR ILLUSTRATIVE
USE ONLY. EXACT DIMENSIONS AND
DESIGN TO BE UNDERTAKEN BY
SPECIALIST MANUFACTURER BASED
ON ACTUAL DESIGN PARAMETERS
AND SITE REQUIREMENTS

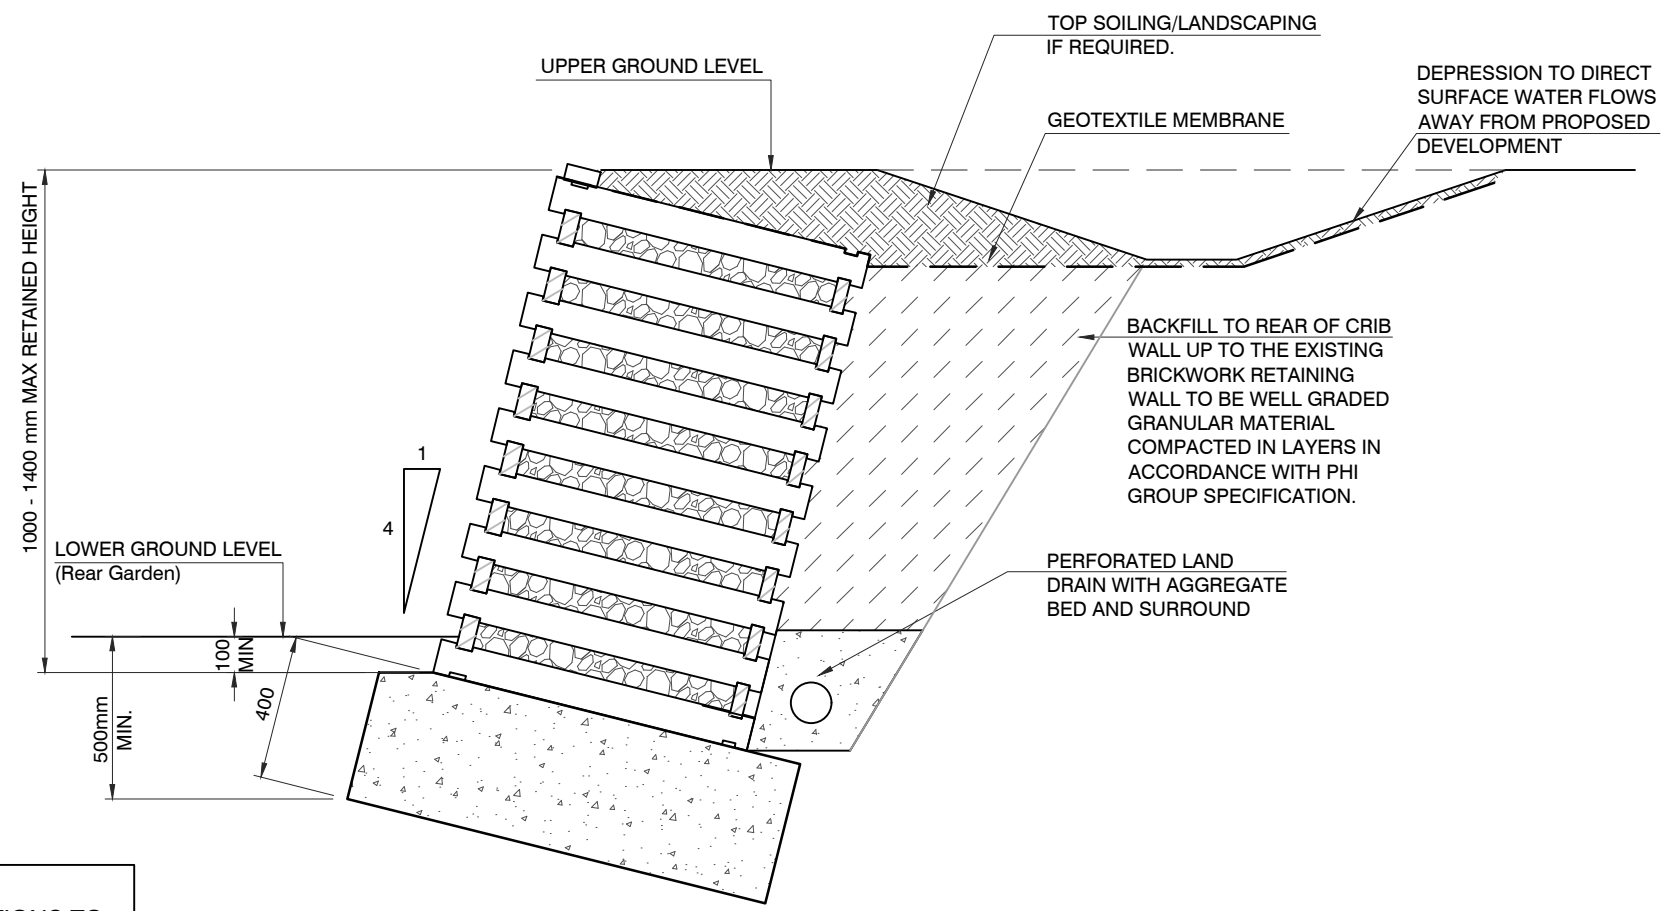

NOTE:
CRIB WALL AND FOUNDATIONS TO
BE DESIGNED BY SPECIALIST
MANUFACTURER

**TYPICAL SECTION THROUGH
CRIB RETAINING WALL**
SCALE 1:20

Notes
© This drawing is the copyright of the Engineers and may not be reproduced or used except by written permission.
Drawings must not be scaled. Work to figured dimensions only



DRAWING STATUS:
PRELIMINARY

CLIENT
LOVELL

PROJECT
Southwater Way
Telford

TITLE
Section Through Permacrib
Retaining Wall

DATE 23.07.20	DRAWN DJH	
SCALE 1:20	SIZE A3	CHECKED AM
DRAWING NUMBER 20017-181	REVISION *	