


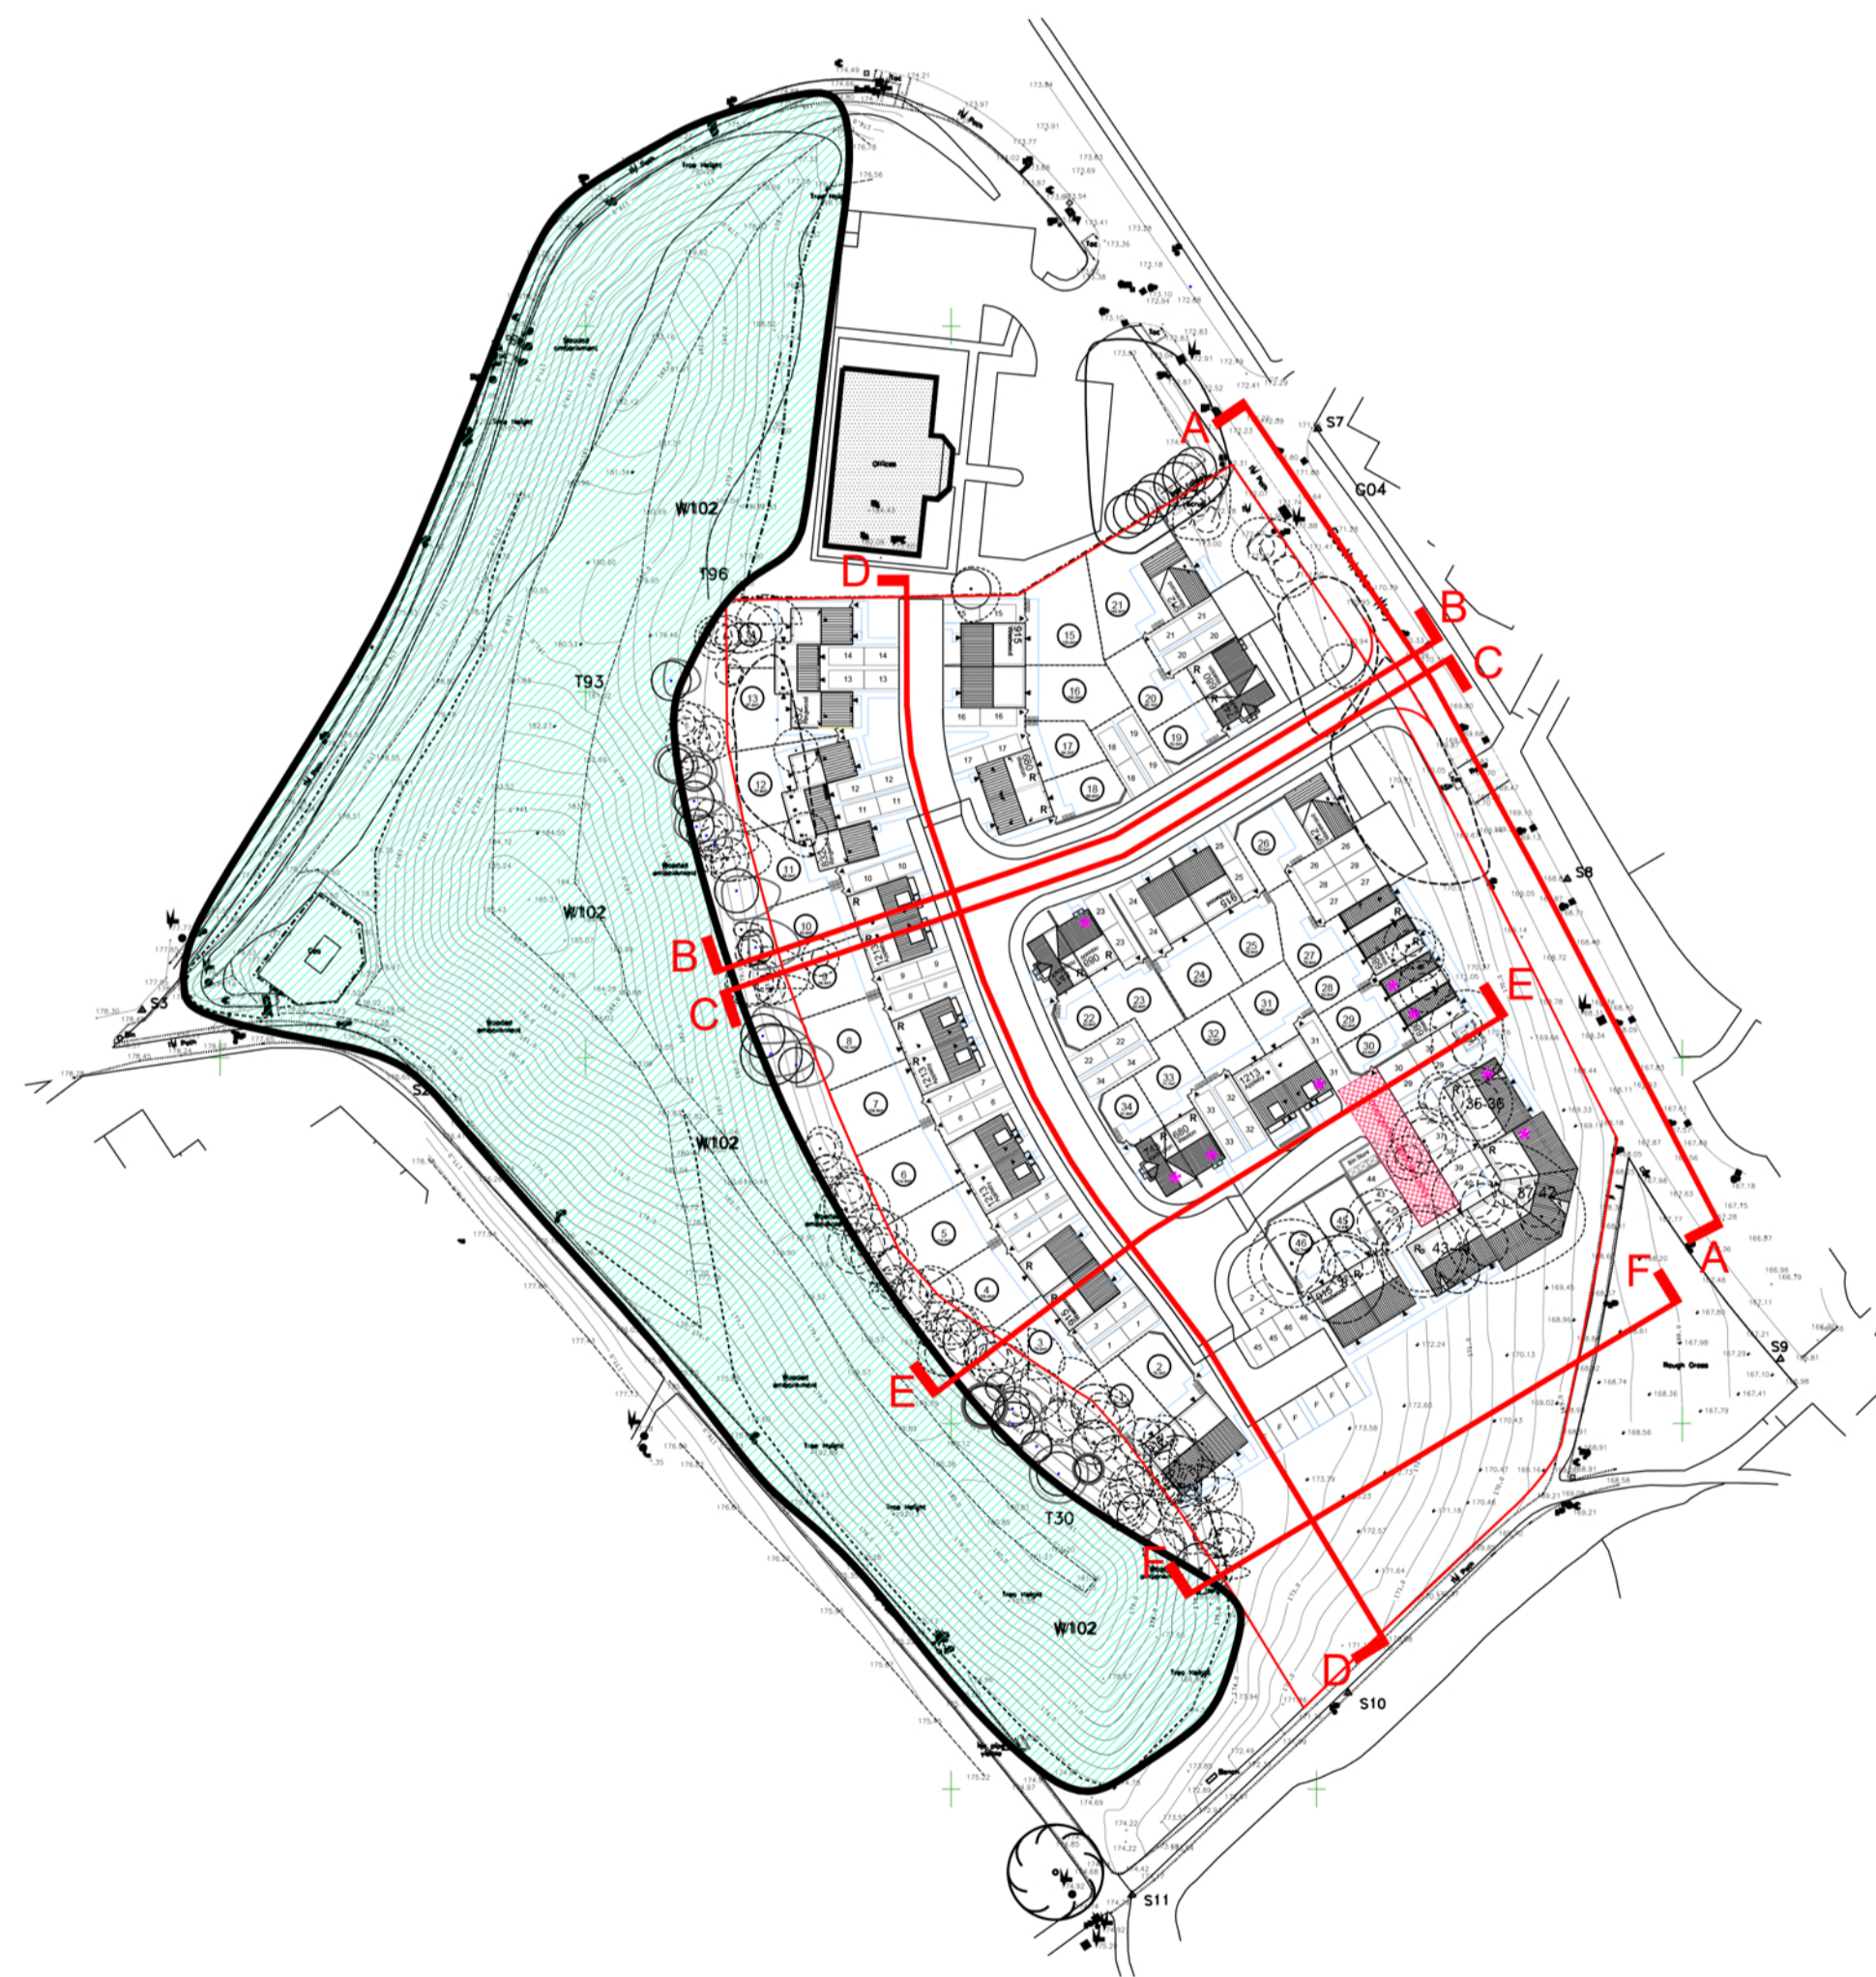

Street Scene A-A

Plot 37-42 Freeston 2b3p Plot 35-36 Freeston 1b2p Plot 30 Weston Plot 29 Weston Plot 28 Weston Plot 27 Weston Plot 26 Manswood Plot 19 Kedington Plot 20 Weston Plot 21 Manswood



Street Scene B-B



Street Scene C-C

Notes

- Copyright in this drawing remains the property of BM3 Architecture Limited.
- Do not scale this drawing.
- Work to figured dimensions only.
- Contractors and consultants are to advise BM3 Architecture Limited of any discrepancies.

Revision	Date	By	Chkd	CDM Notes
B - Freeston Apartment Block Updated on Street Scene A.	31.03.20	BR	PS	
C - Manswood Updated on Street Scene A and C.	20.04.20	BR	PS	
D - Freeston Updated on Street Scene A and C.	20.05.20	BR	PS	
E - Updated to match the latest layout and house types.	30.07.20	BR	PS	
F - Brick updates to Plots 21, 25, 29 and 30	01.08.20	BR	PS	
G - Weston Elevation Updated to include Juliet Balcony.	03.08.20	BR	PS	
H - Street scenes updated correspond with updated mix.	12.08.20	BR	PS	

Project SOUTHWATER WAY TELFORD		Drawing STREET SCENE A - B - C		Client LOVELL	
Scale 1:200@A1	Dated 03.03.2020	Job No. 71167	Drawing No. D31	Drawn by BR	Checked PS
Birmingham Office 28 Pickford Street, Digbeth, Birmingham, B5 5QH T. 0121 633 0000 F. 0121 633 0300 E. design@bm3.co.uk			CISb Element PLANNING		

Client **LOVELL**

BM3

PLANNING

Revision H

