




FRONT ELEVATION

1:50



REAR ELEVATION

1:50

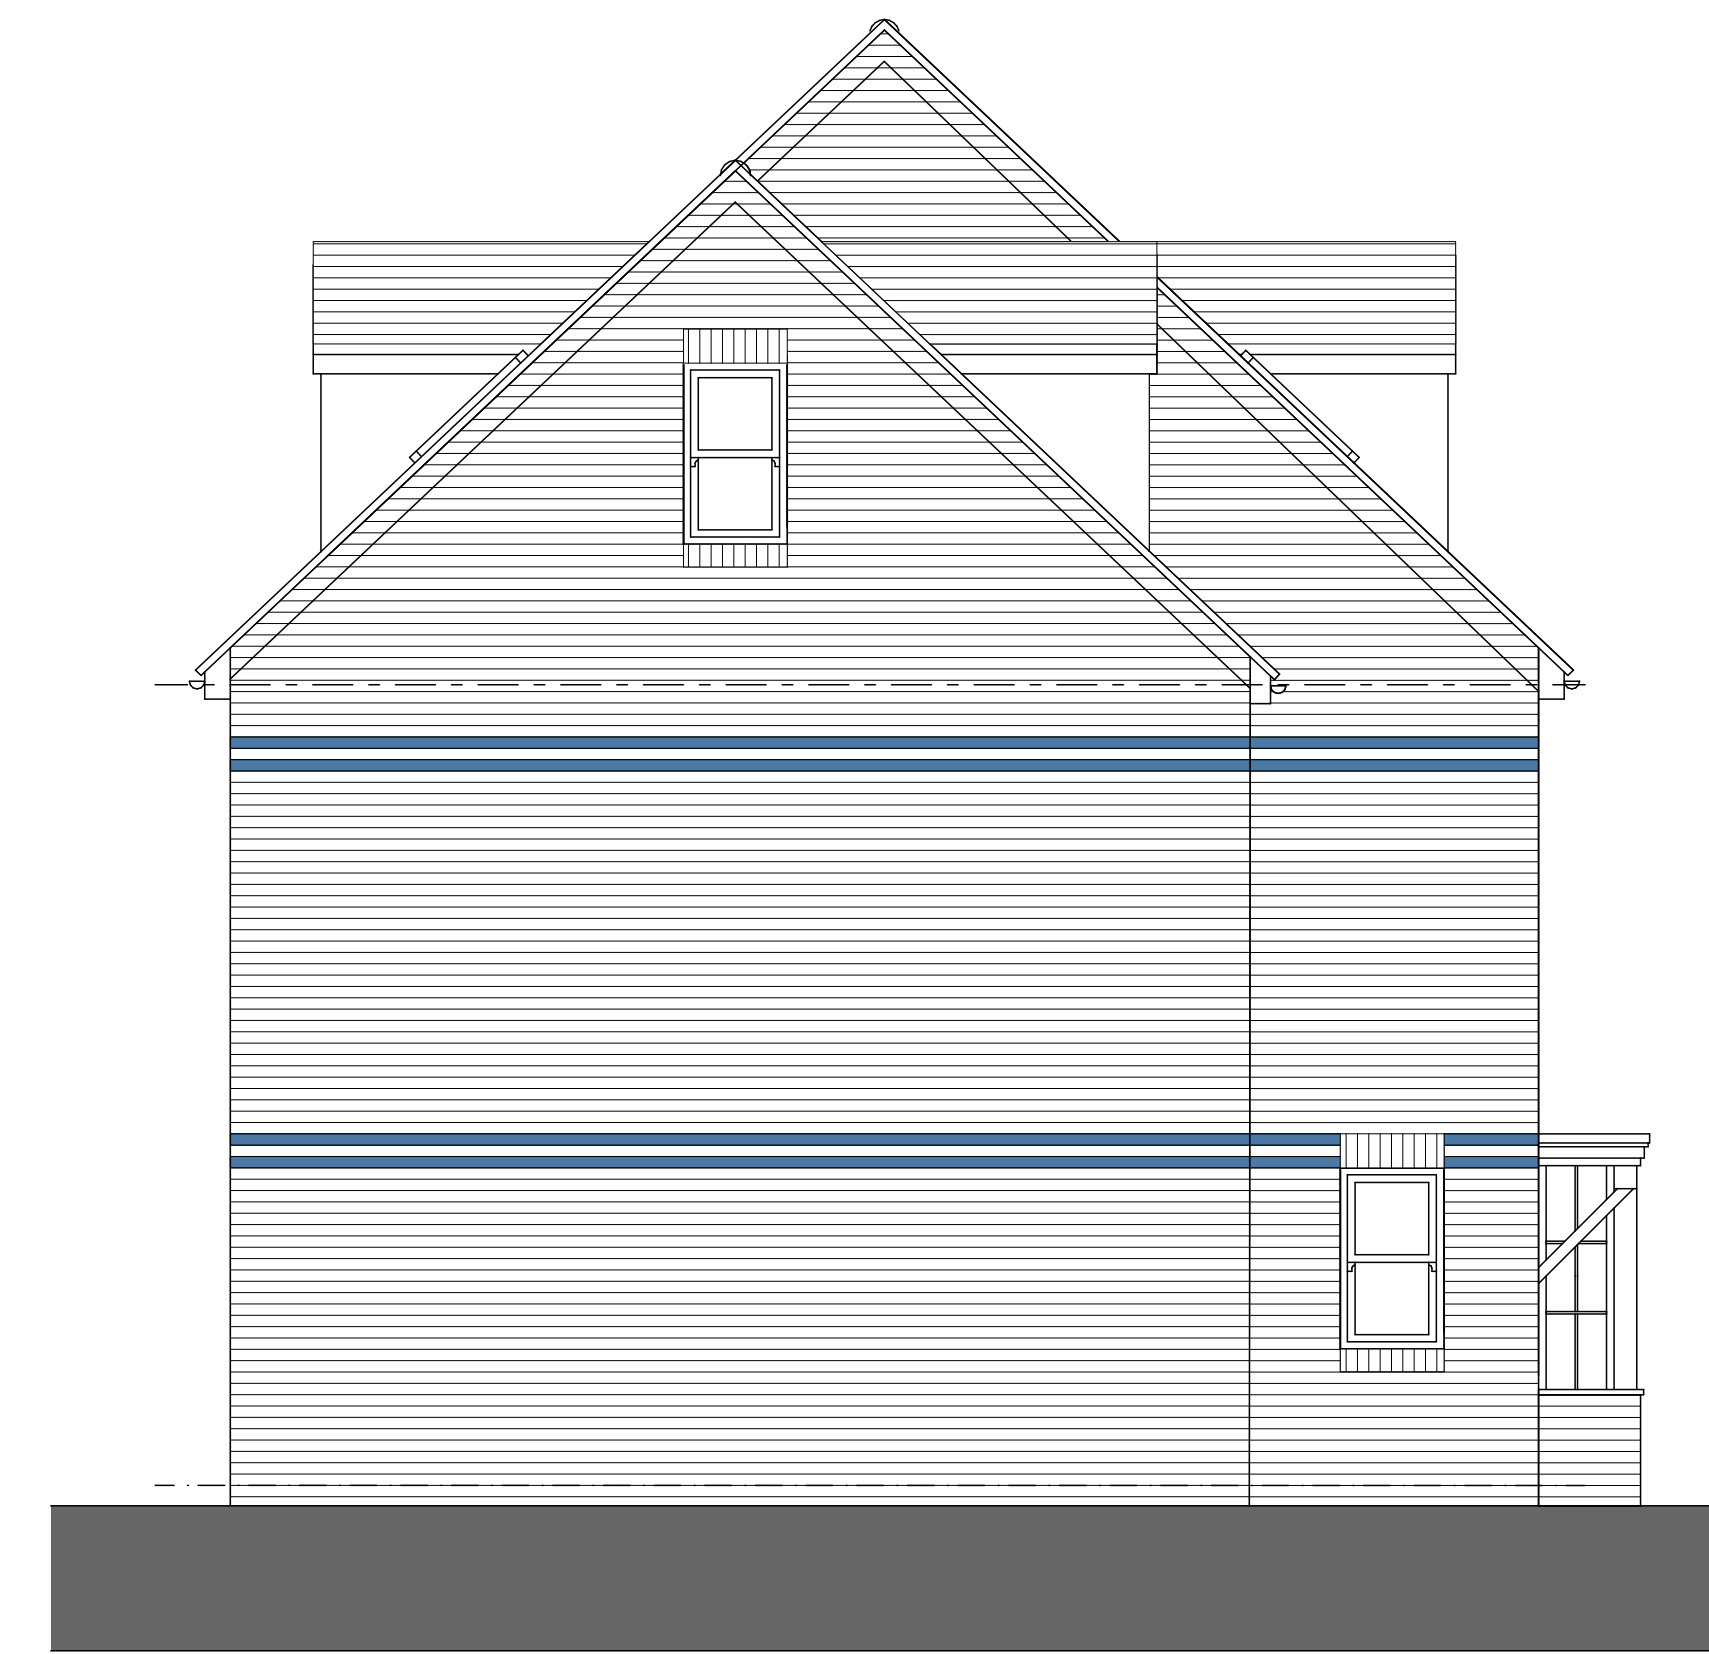


SIDE A ELEVATION

1:50




SIDE B ELEVATION

1:50

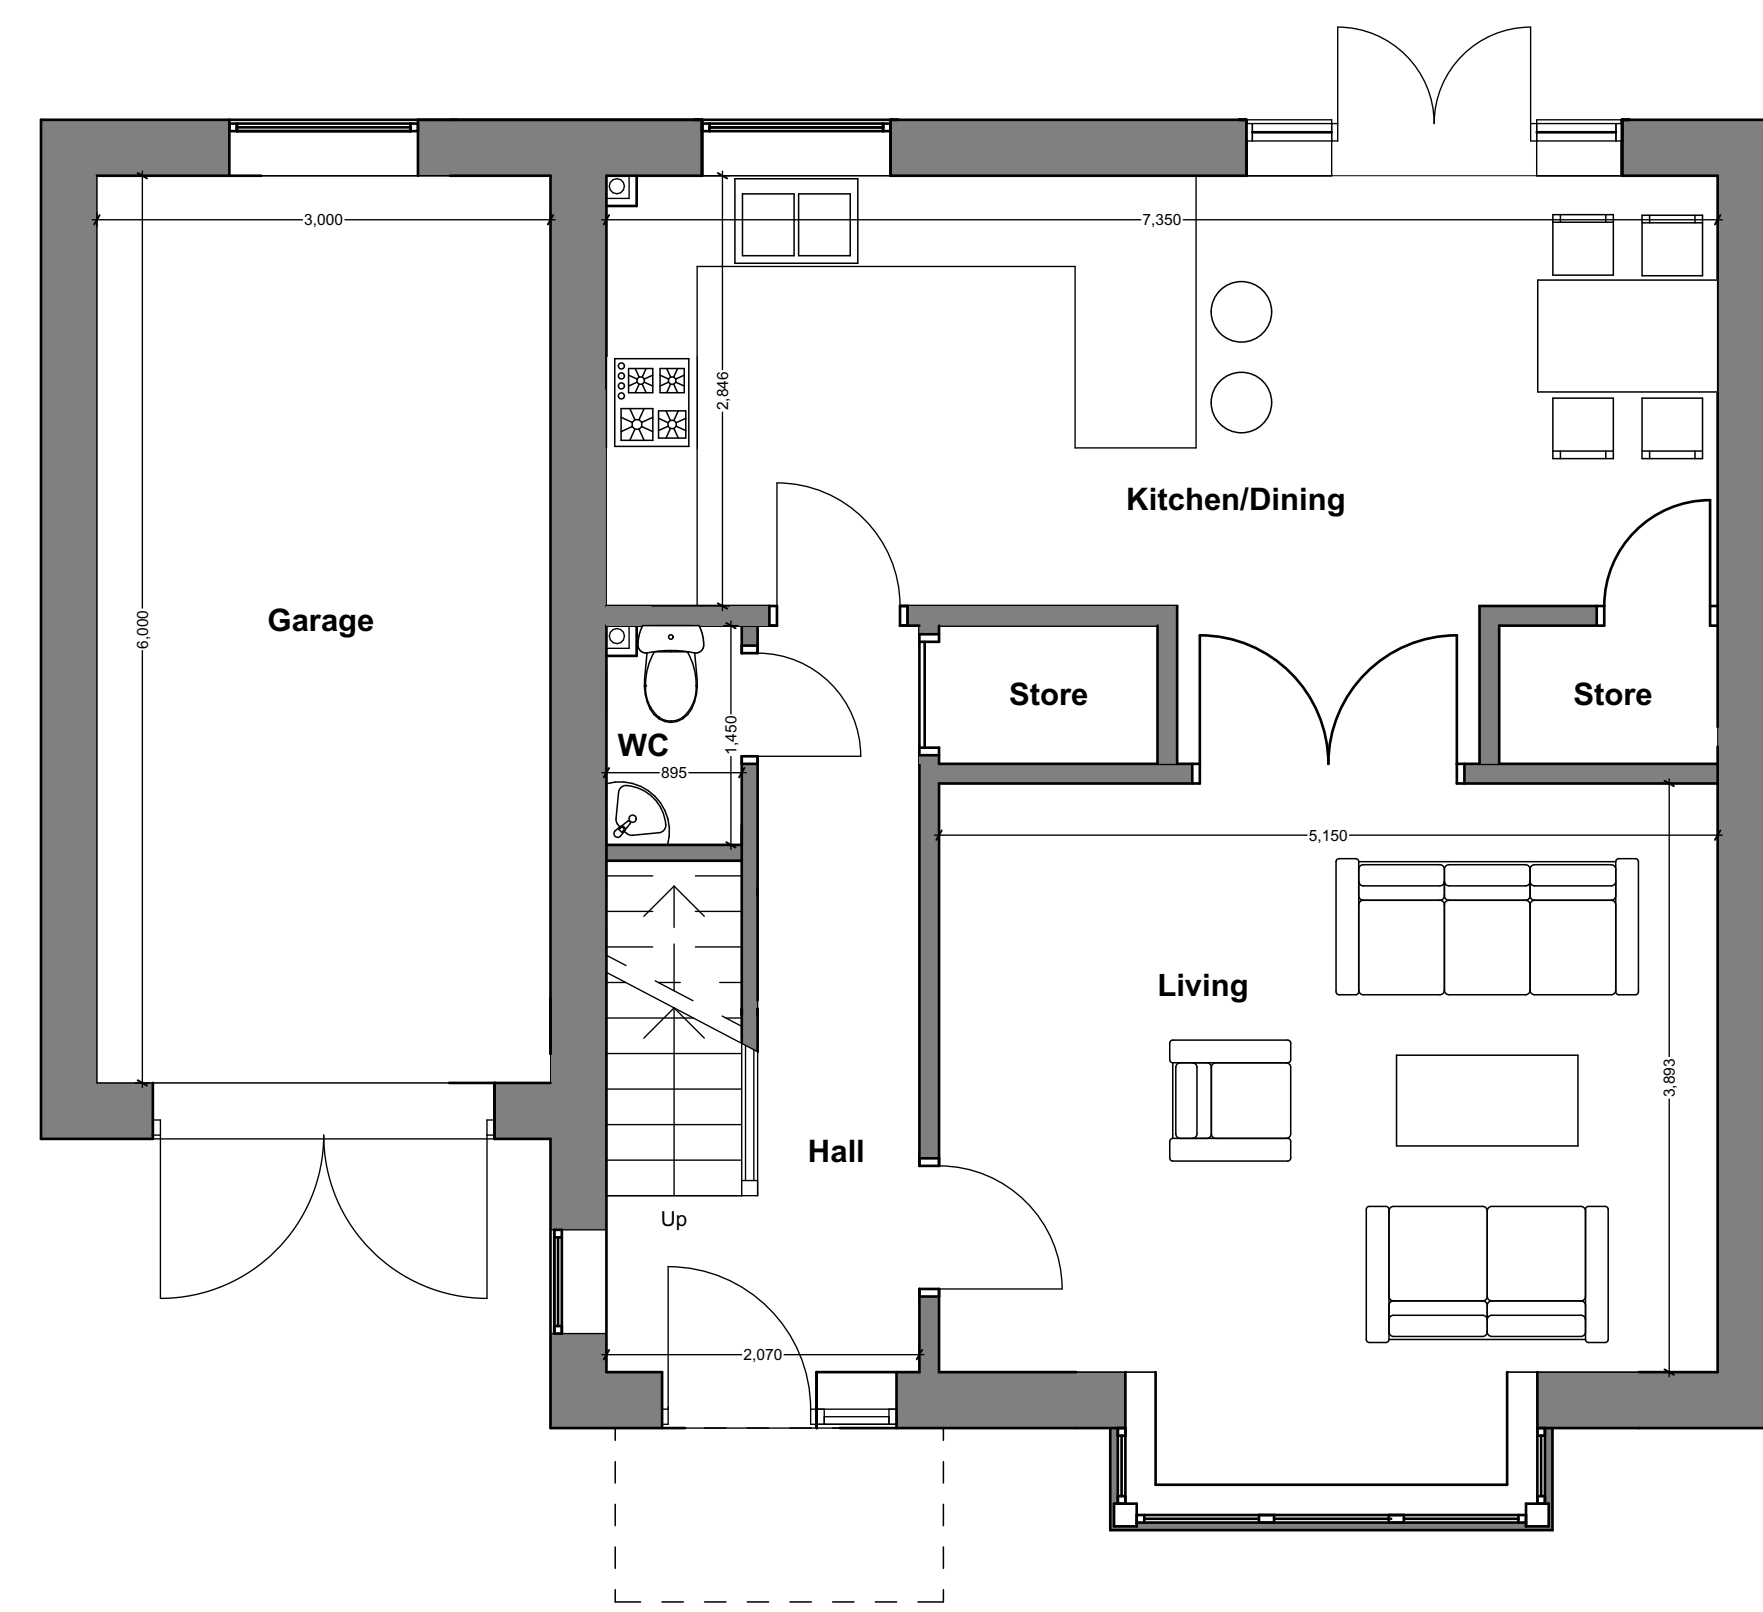


GROUND FLOOR PLAN

1:50

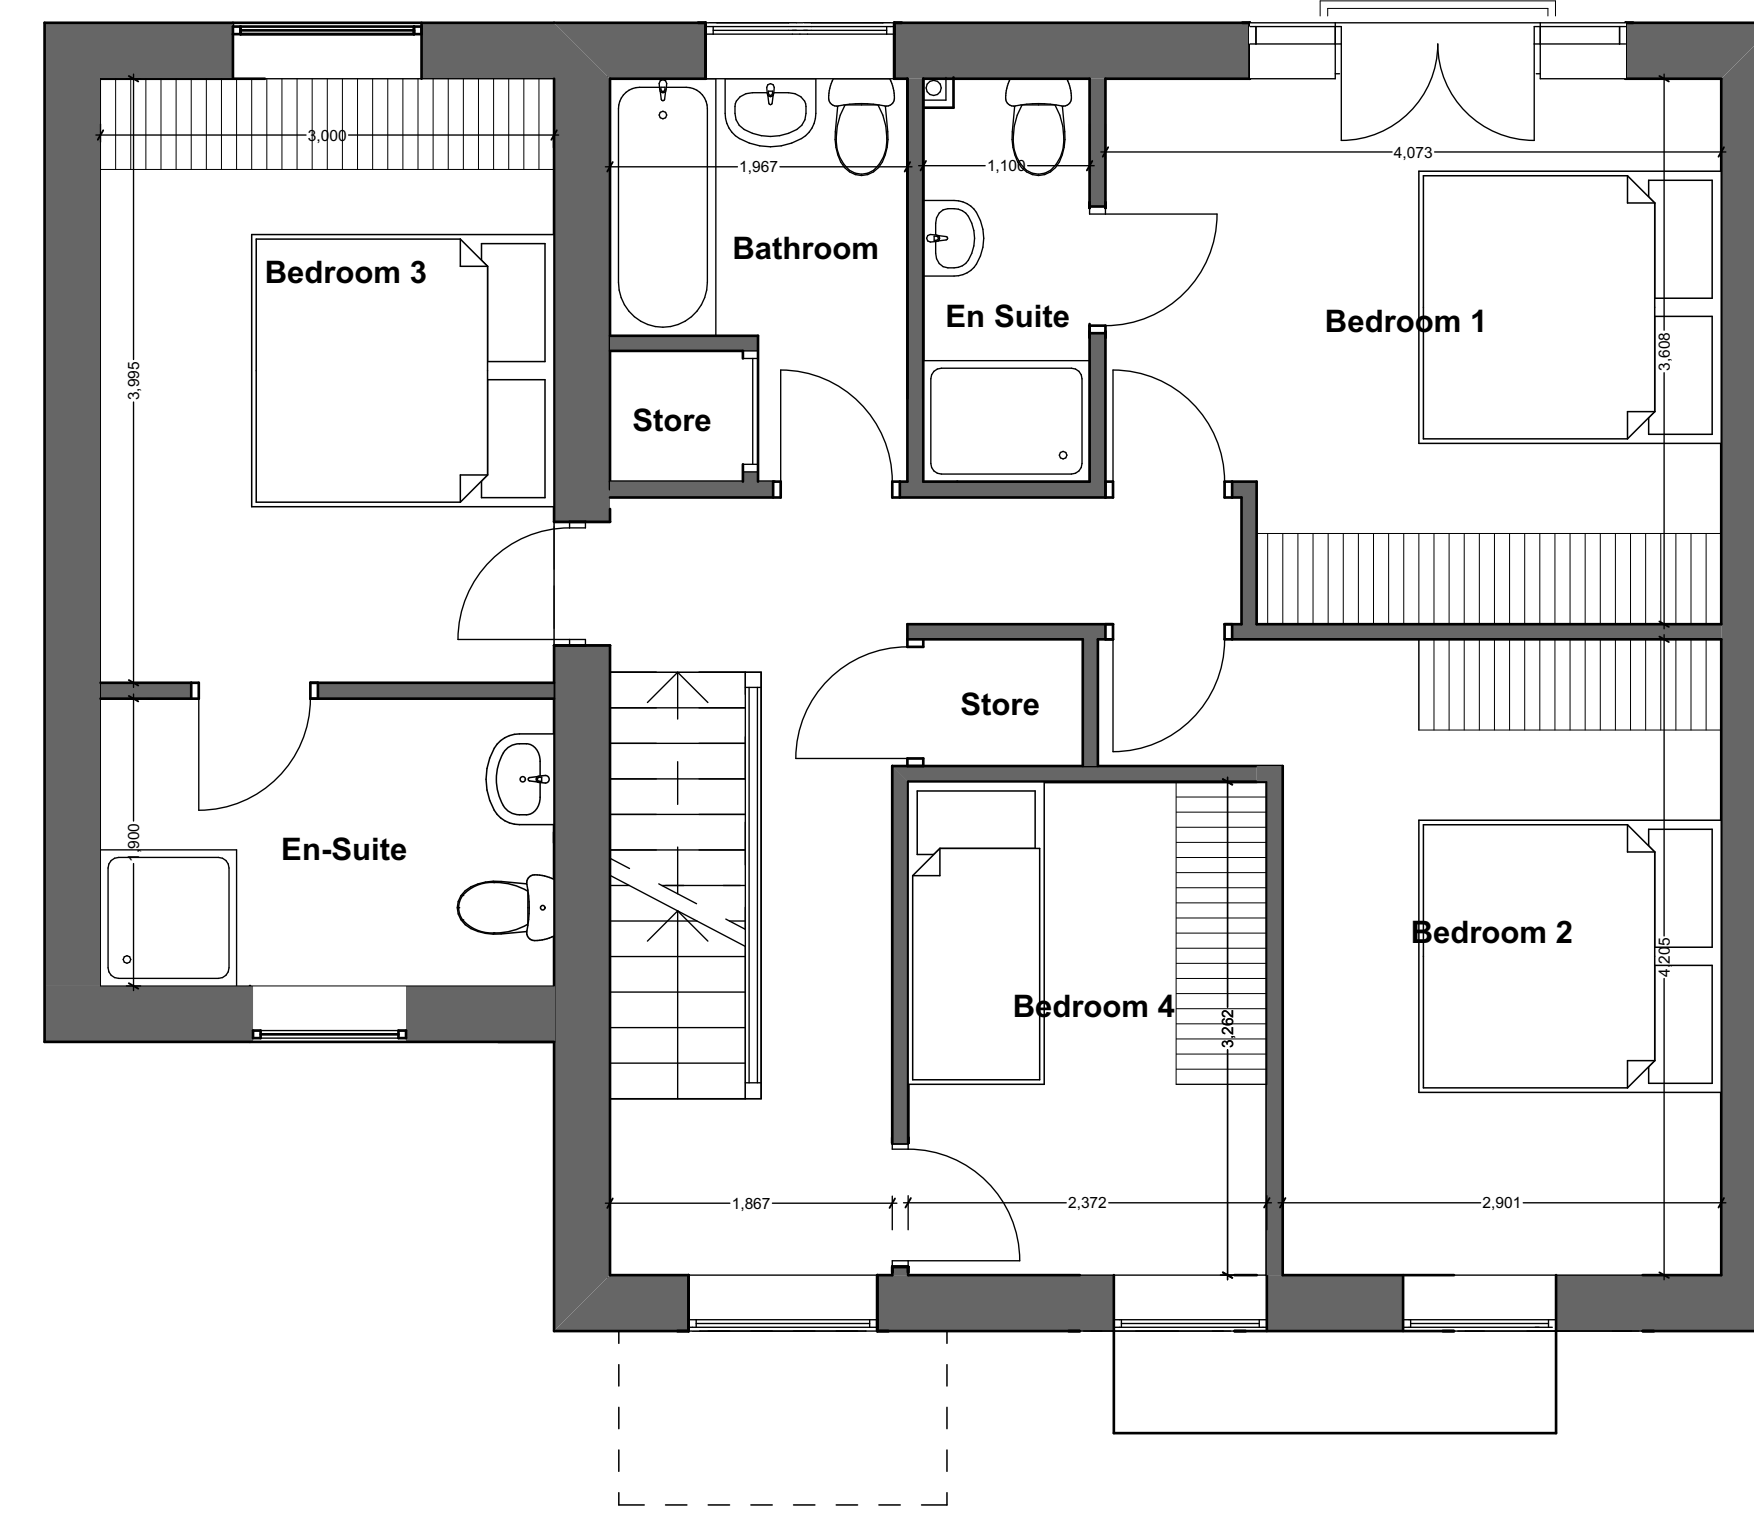

FIRST FLOOR PLAN

1:50

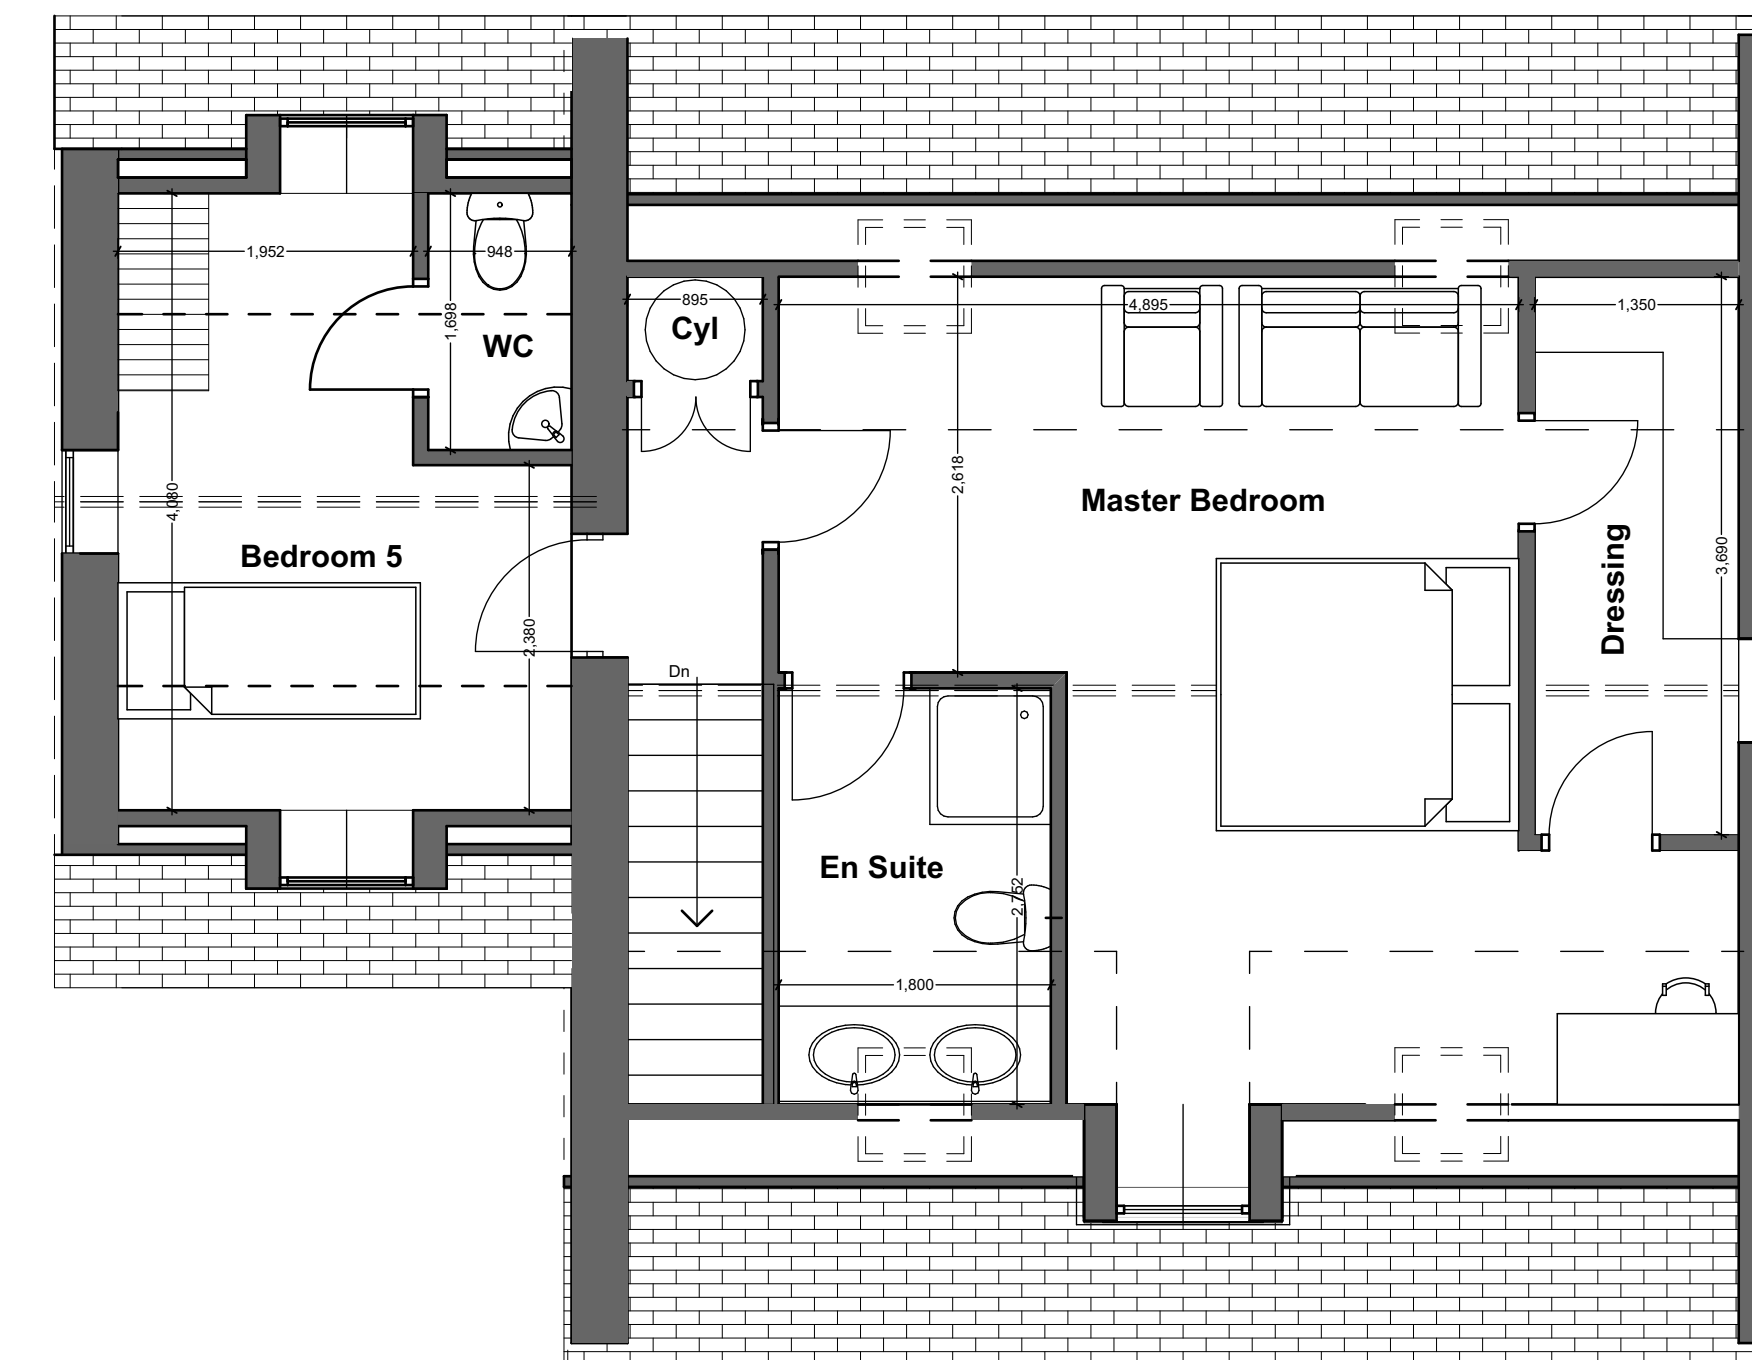

SECOND FLOOR PLAN

1:50