



SIDE ELEVATION 1:50




REAR ELEVATION 1:50

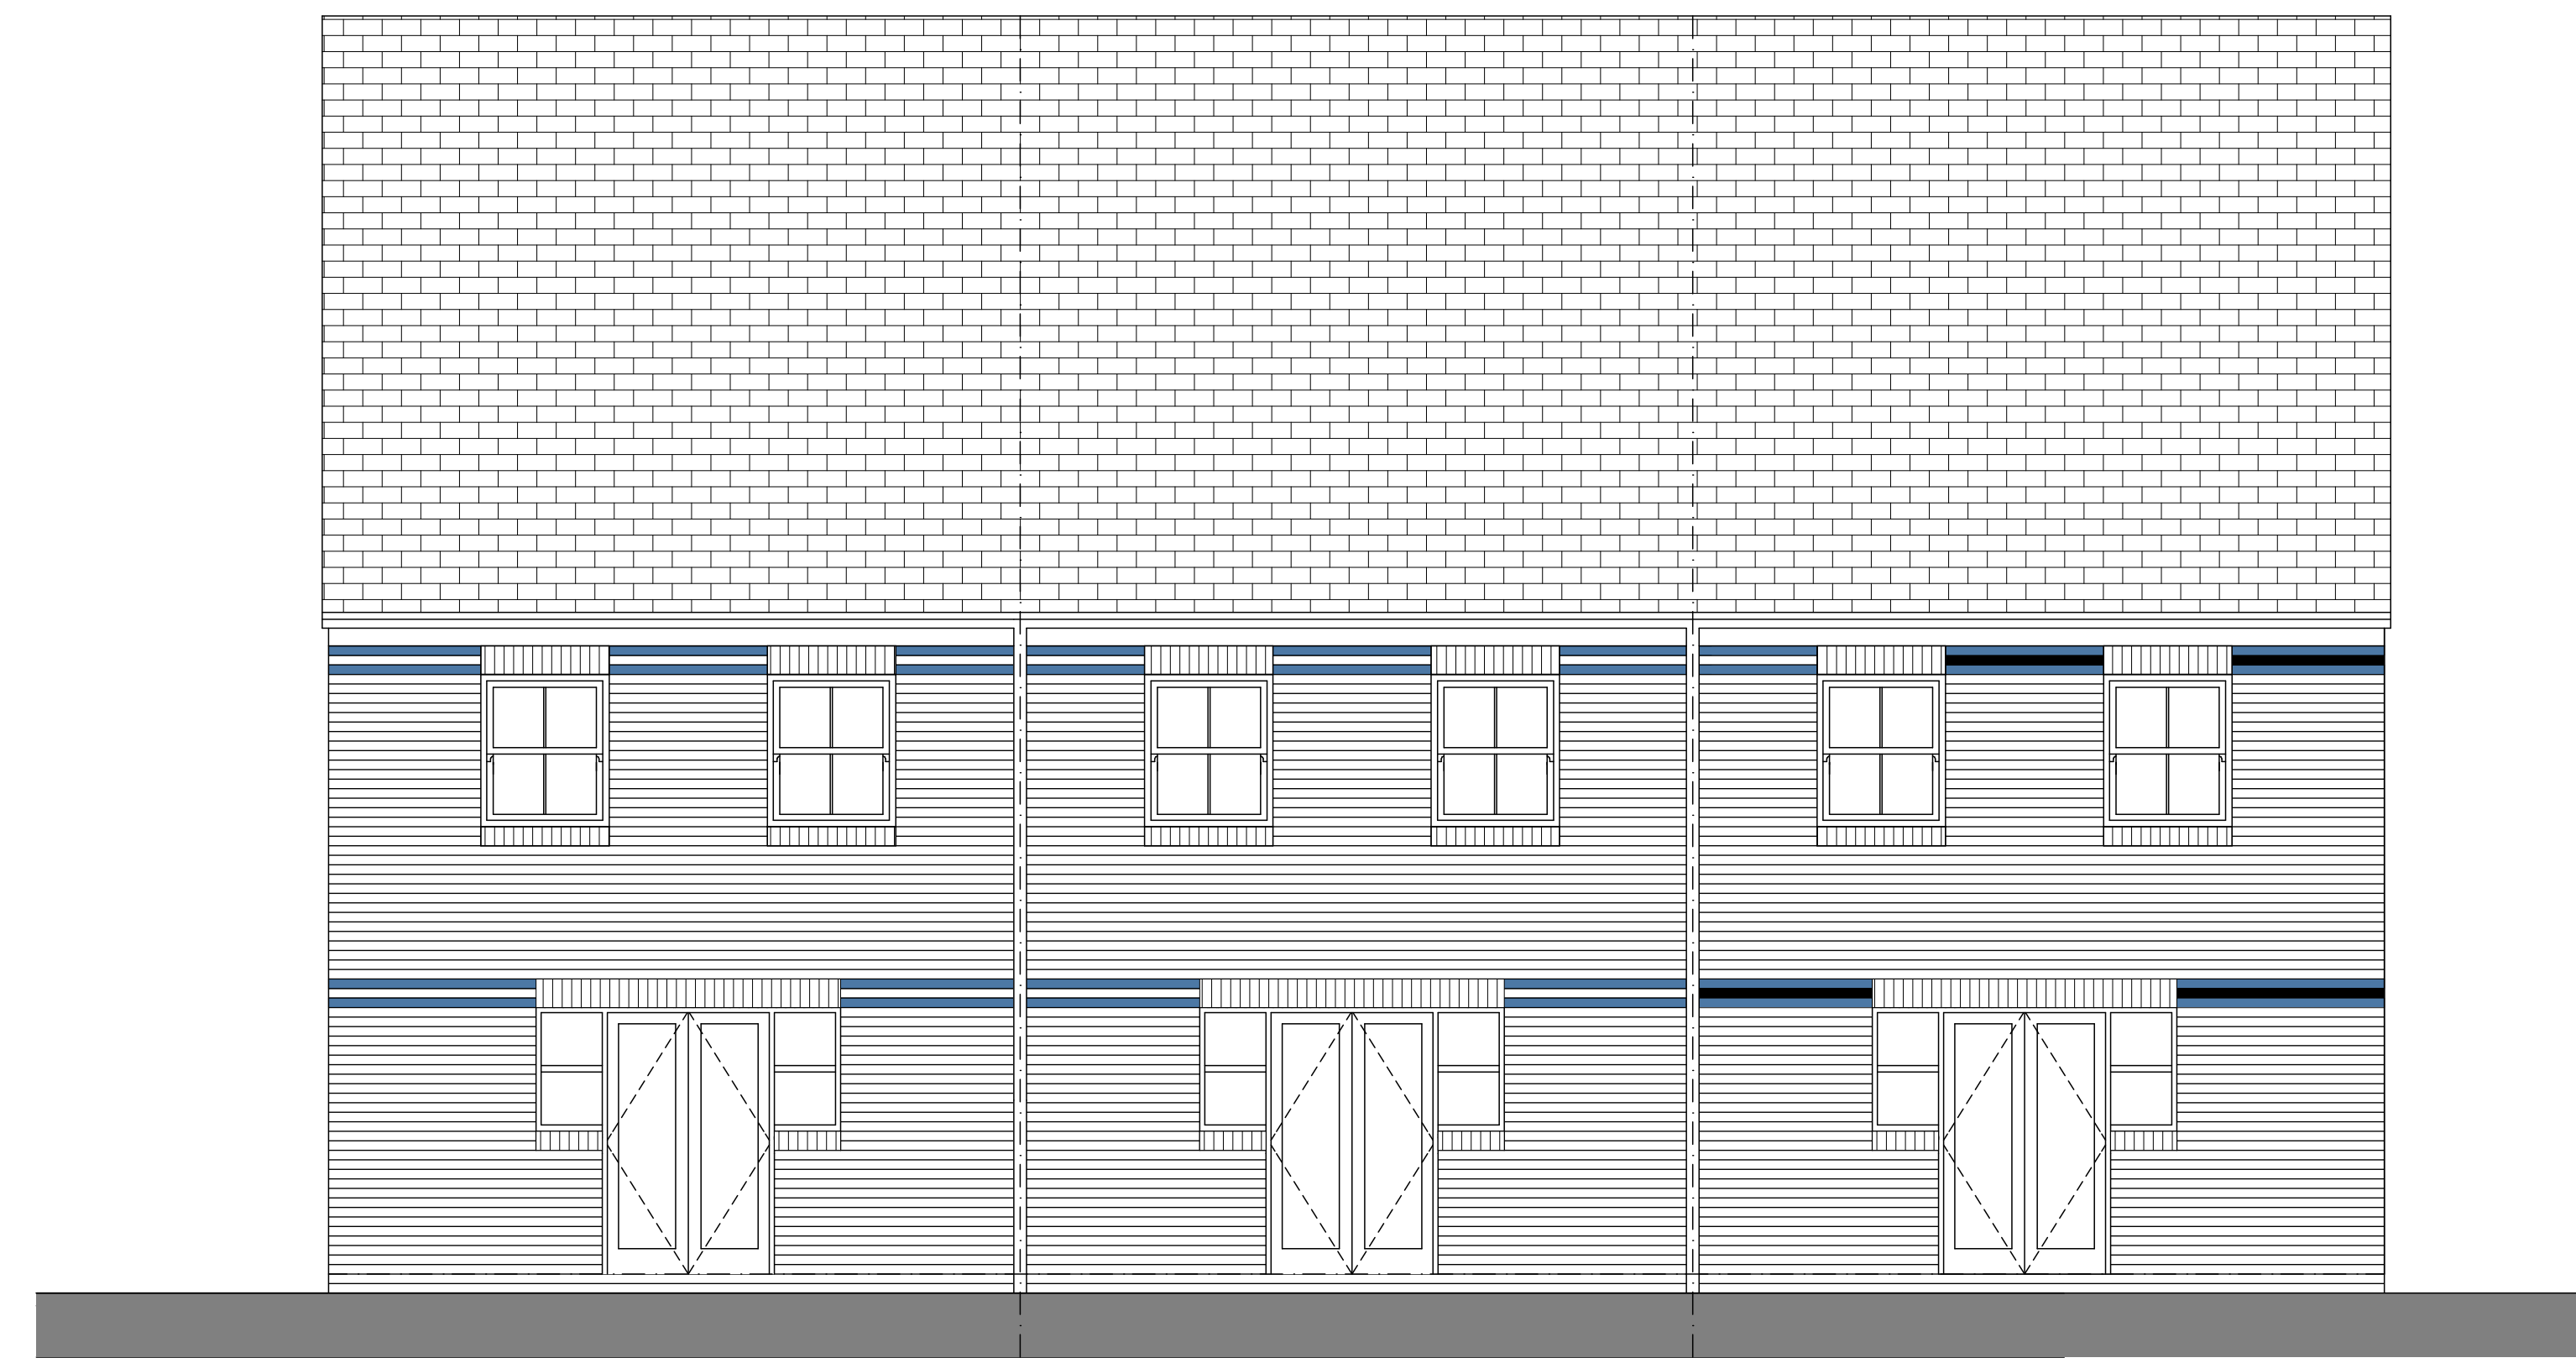


FRONT ELEVATION 1:50

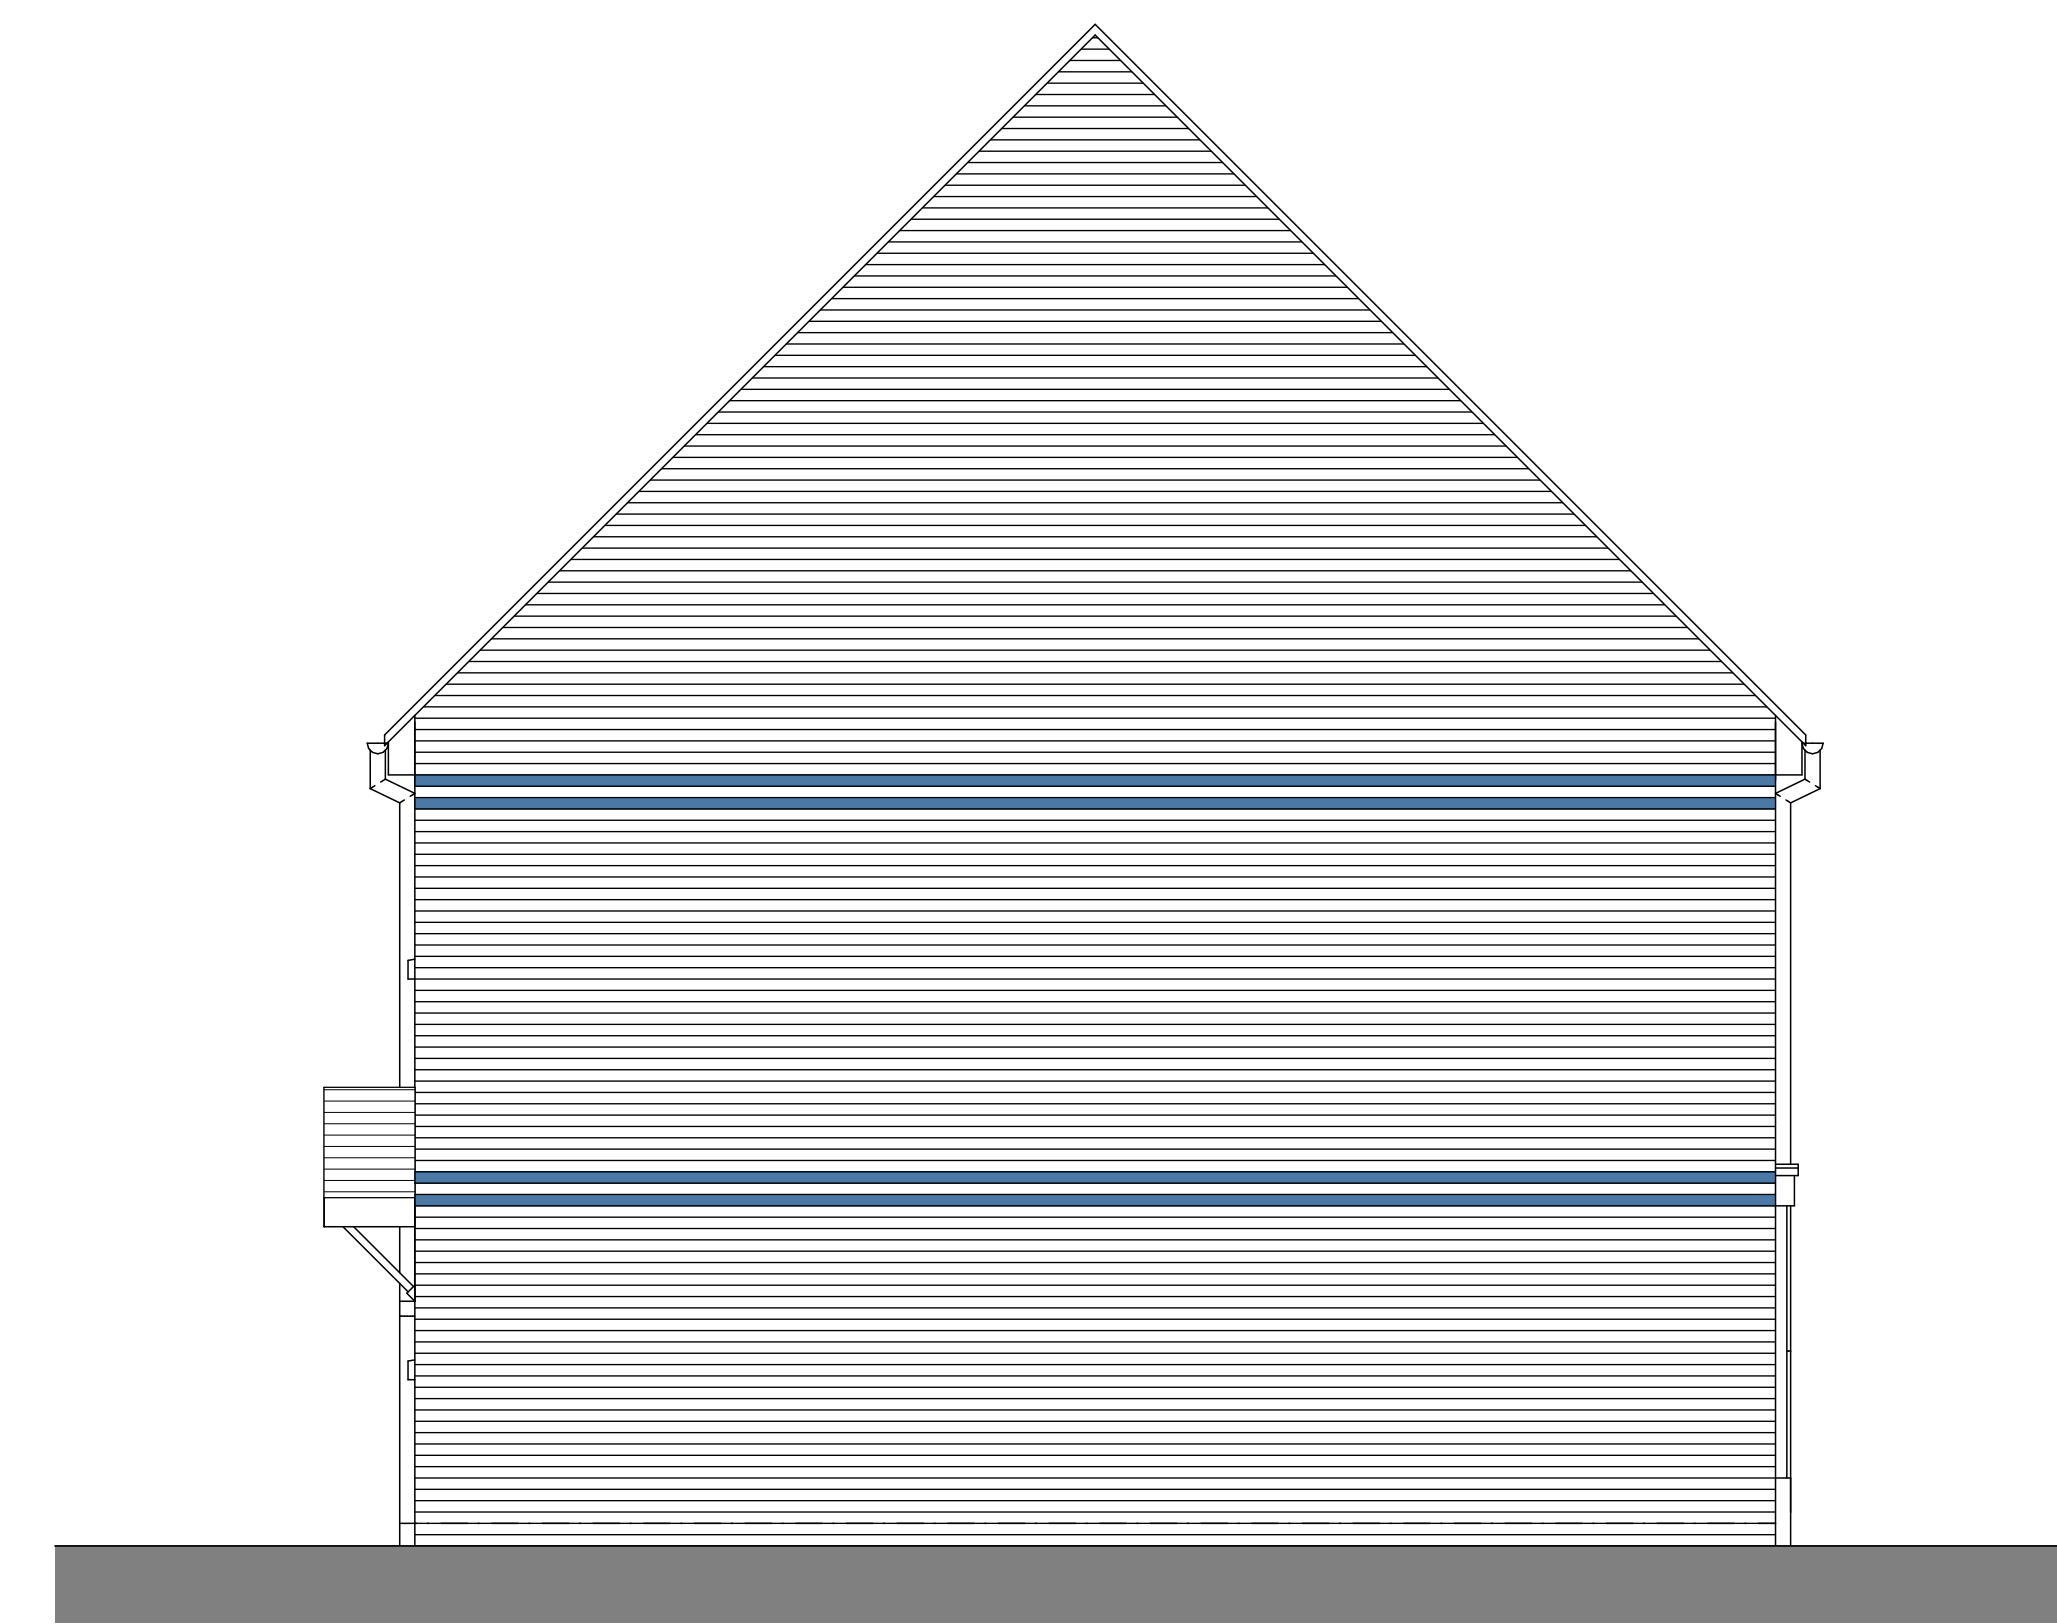

SIDE ELEVATION 1:50

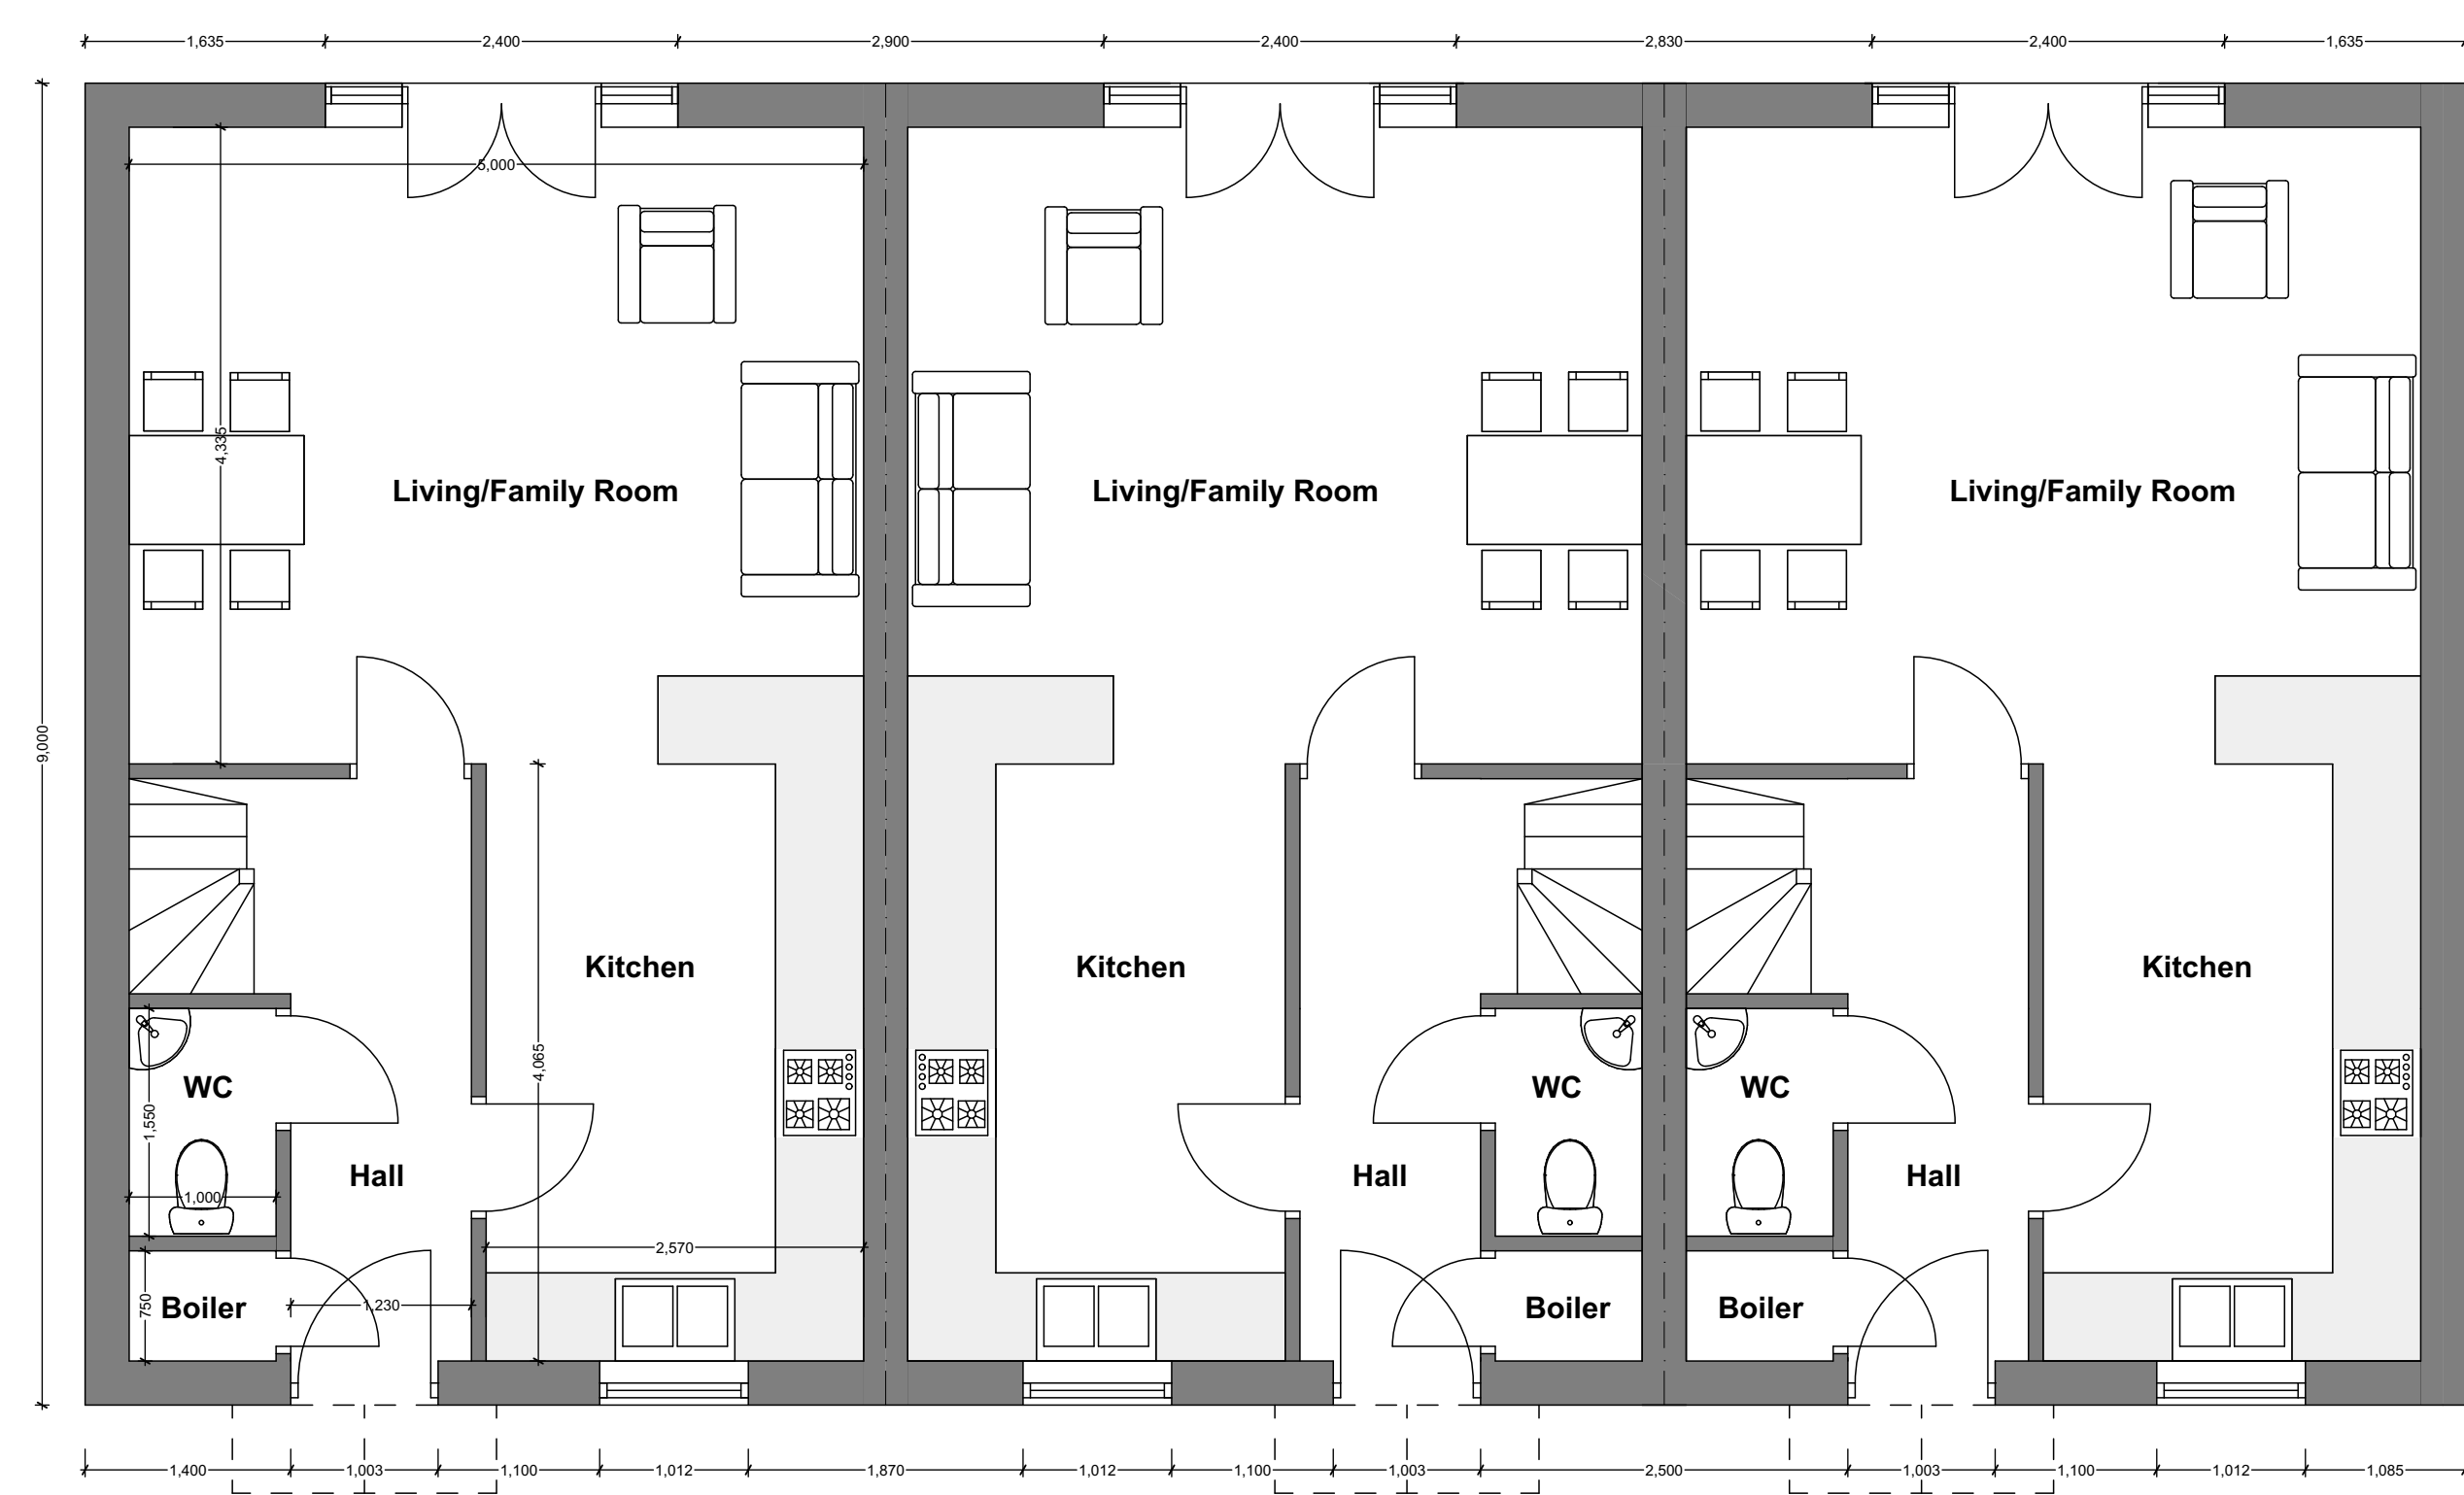

GROUND FLOOR PLAN 1:50

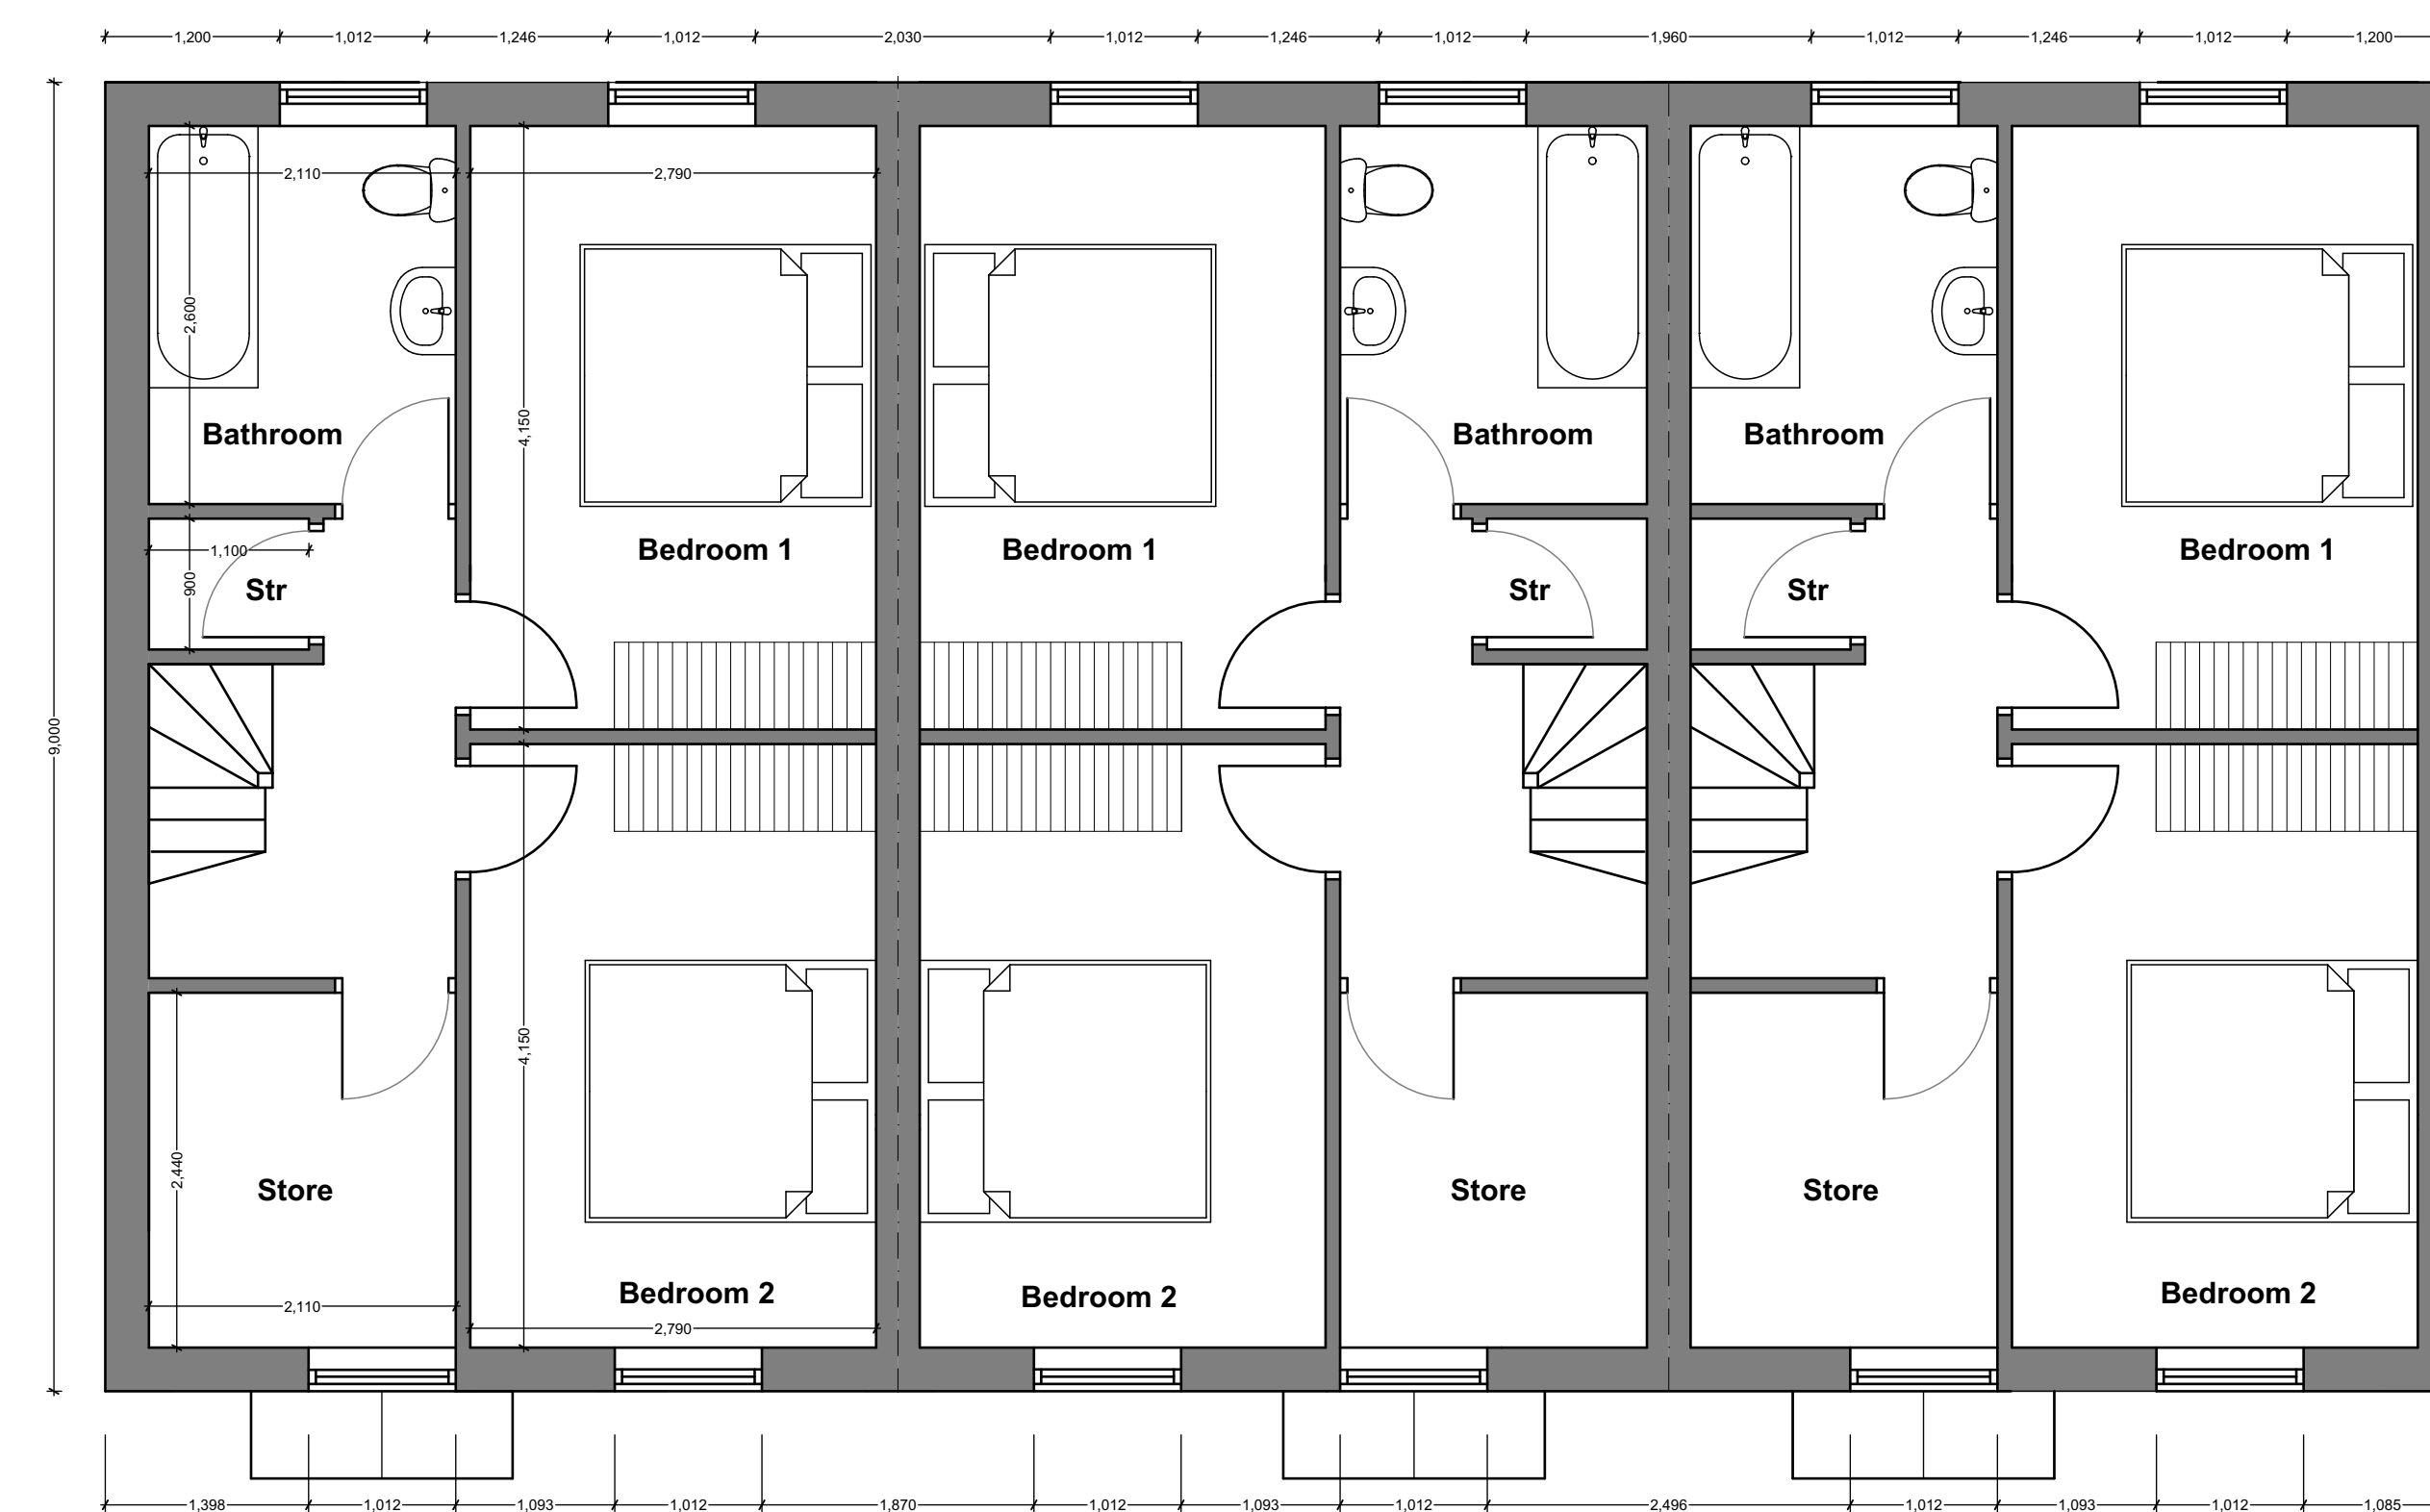

FIRST FLOOR PLAN 1:50