


NOTES:

The copyright © of this drawing is vested in the Architect and must not be copied or reproduced without consent.
 All Contractors must visit the site and be responsible for taking and checking dimensions relative to their work. Sutton and Wilkinson Chartered Architects to be advised of any variation between drawings and site conditions.

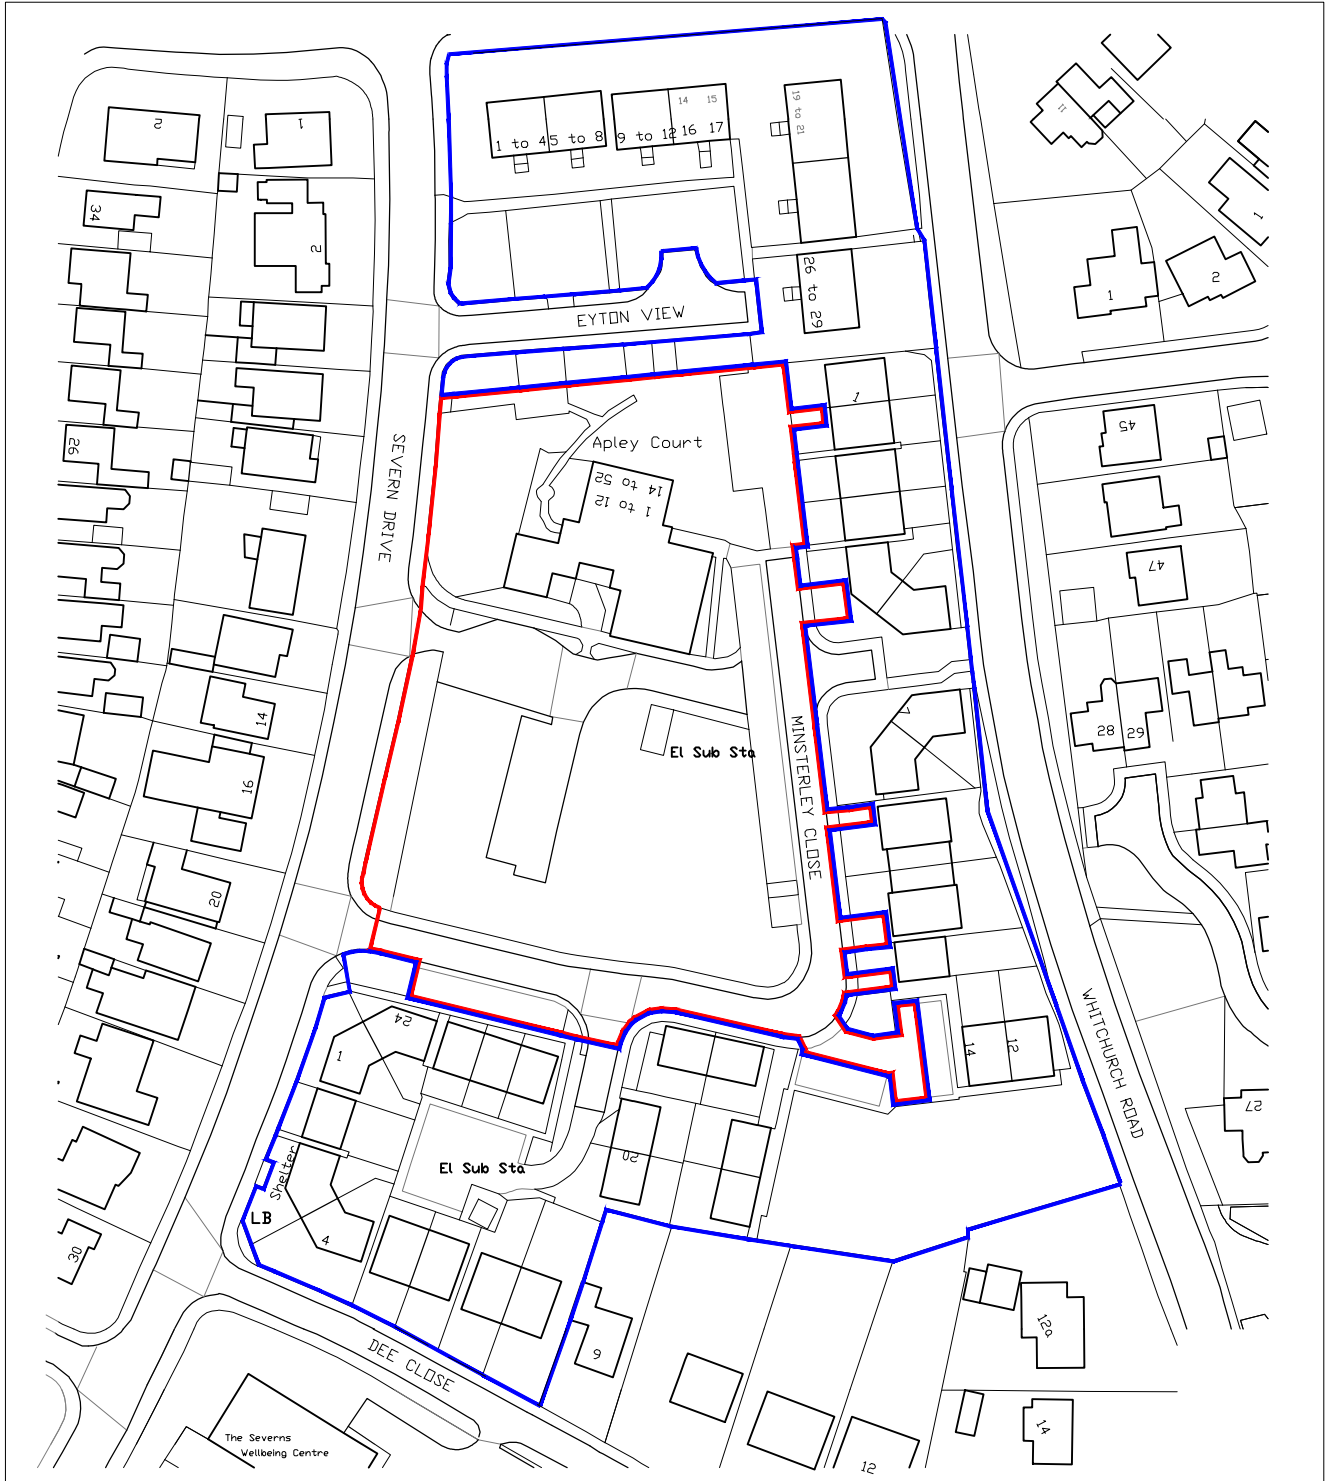

Produced on 27 May 2020 from the Ordnance Survey National Geographic Database and incorporating surveyed revision available at this date.

PLANNING


Rev A - Location Plan updated
 Rev B - Red line adjusted in line with LPA parking requirement

PROJECT:
 REDEVELOPMENT OF HAUGHMOND COURT
 WELLINGTON
 TELFORD

SUTTON AND WILKINSON
 CHARTERED ARCHITECTS

Victoria House, 13 New Penkridge Road,
 Cannock, Staffs, WS11 1HW

Telephone: 01543 466441
 Facsimile: 01543 462469
 e-mail: office@suttonwilkinson.co.uk

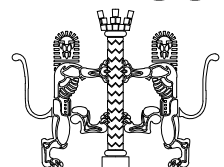

TITLE:
 LOCATION PLAN

CLIENT:
 Wrekin Housing Trust

SCALE 1:1250	DRAWN AMB	DATE APRIL 20	SIZE A4
DRAWING NUMBER 2444 - 38			REVISION B