

Proposed Dwellinghouse


Land Off New Road, Ironbridge

Site Road Frontage and Contours as Existing

Scale 1:100

February 2020

PLAN B

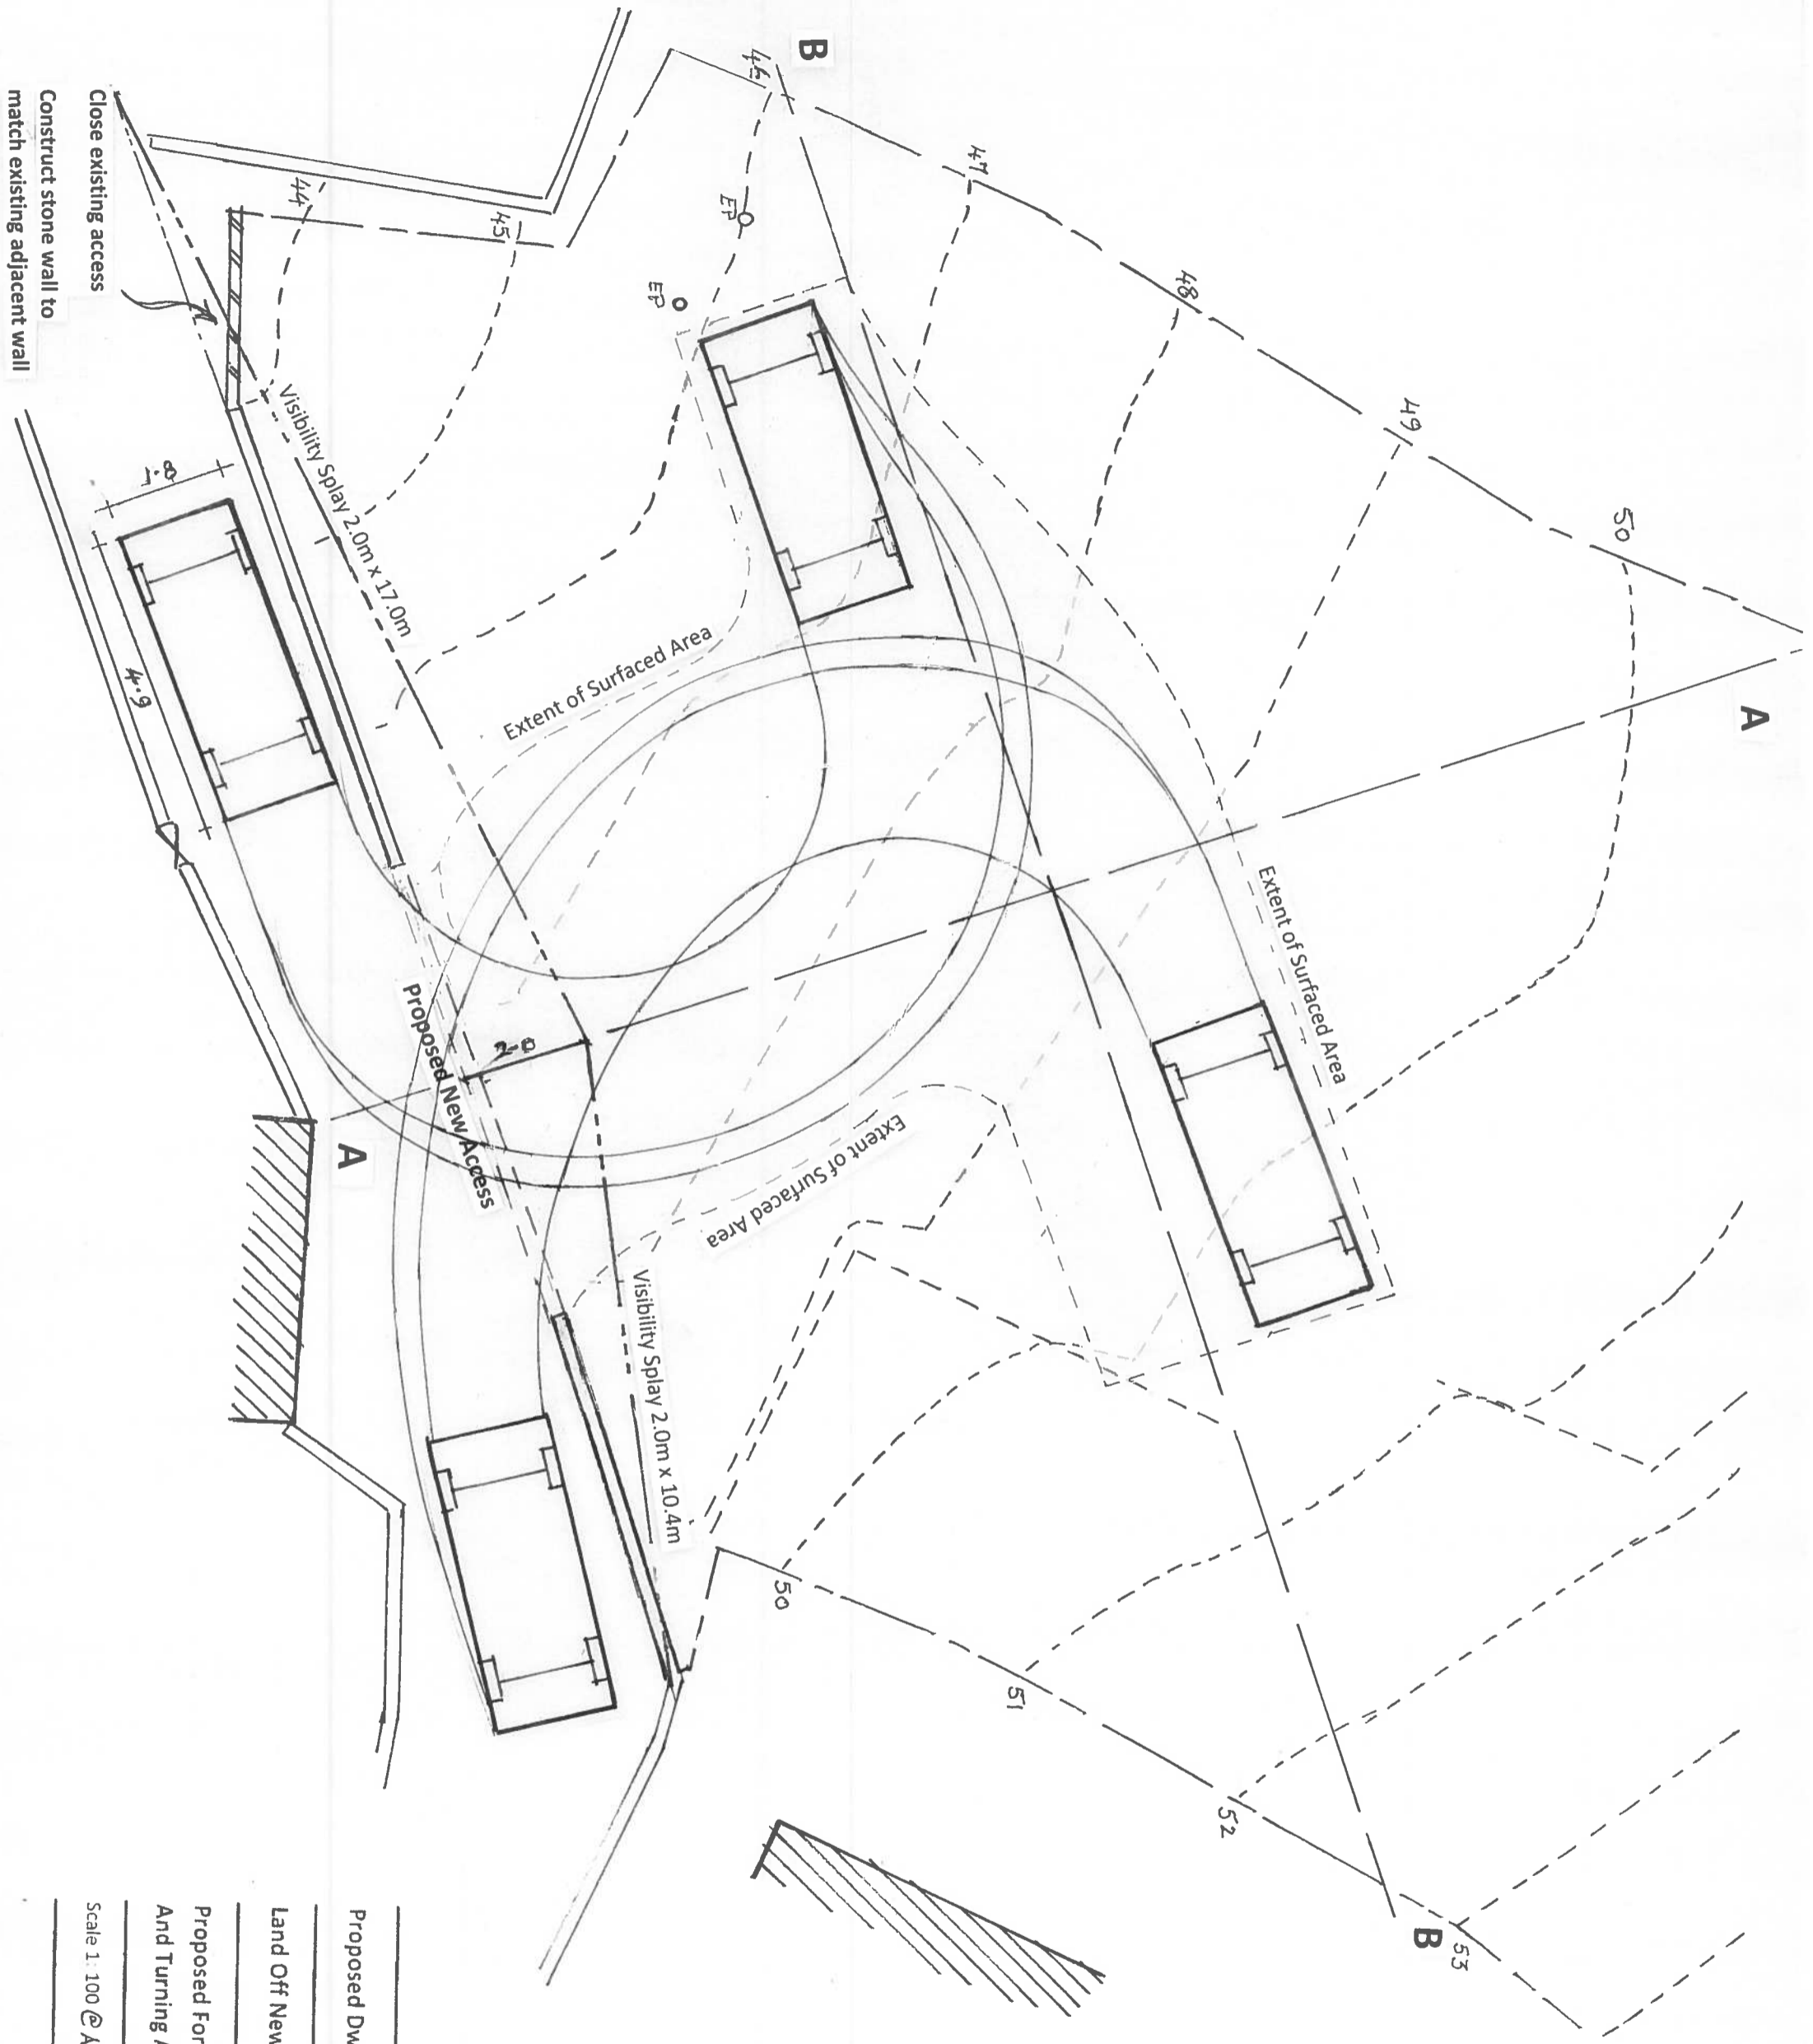



Proposed Dwellinghouse

Land Off New Road, Ironbridge

Proposed Formation of New Access
And Turning Area

Scale 1:100 @ A3 MARCH 2020

New Road
Extent of Access/Turning Area

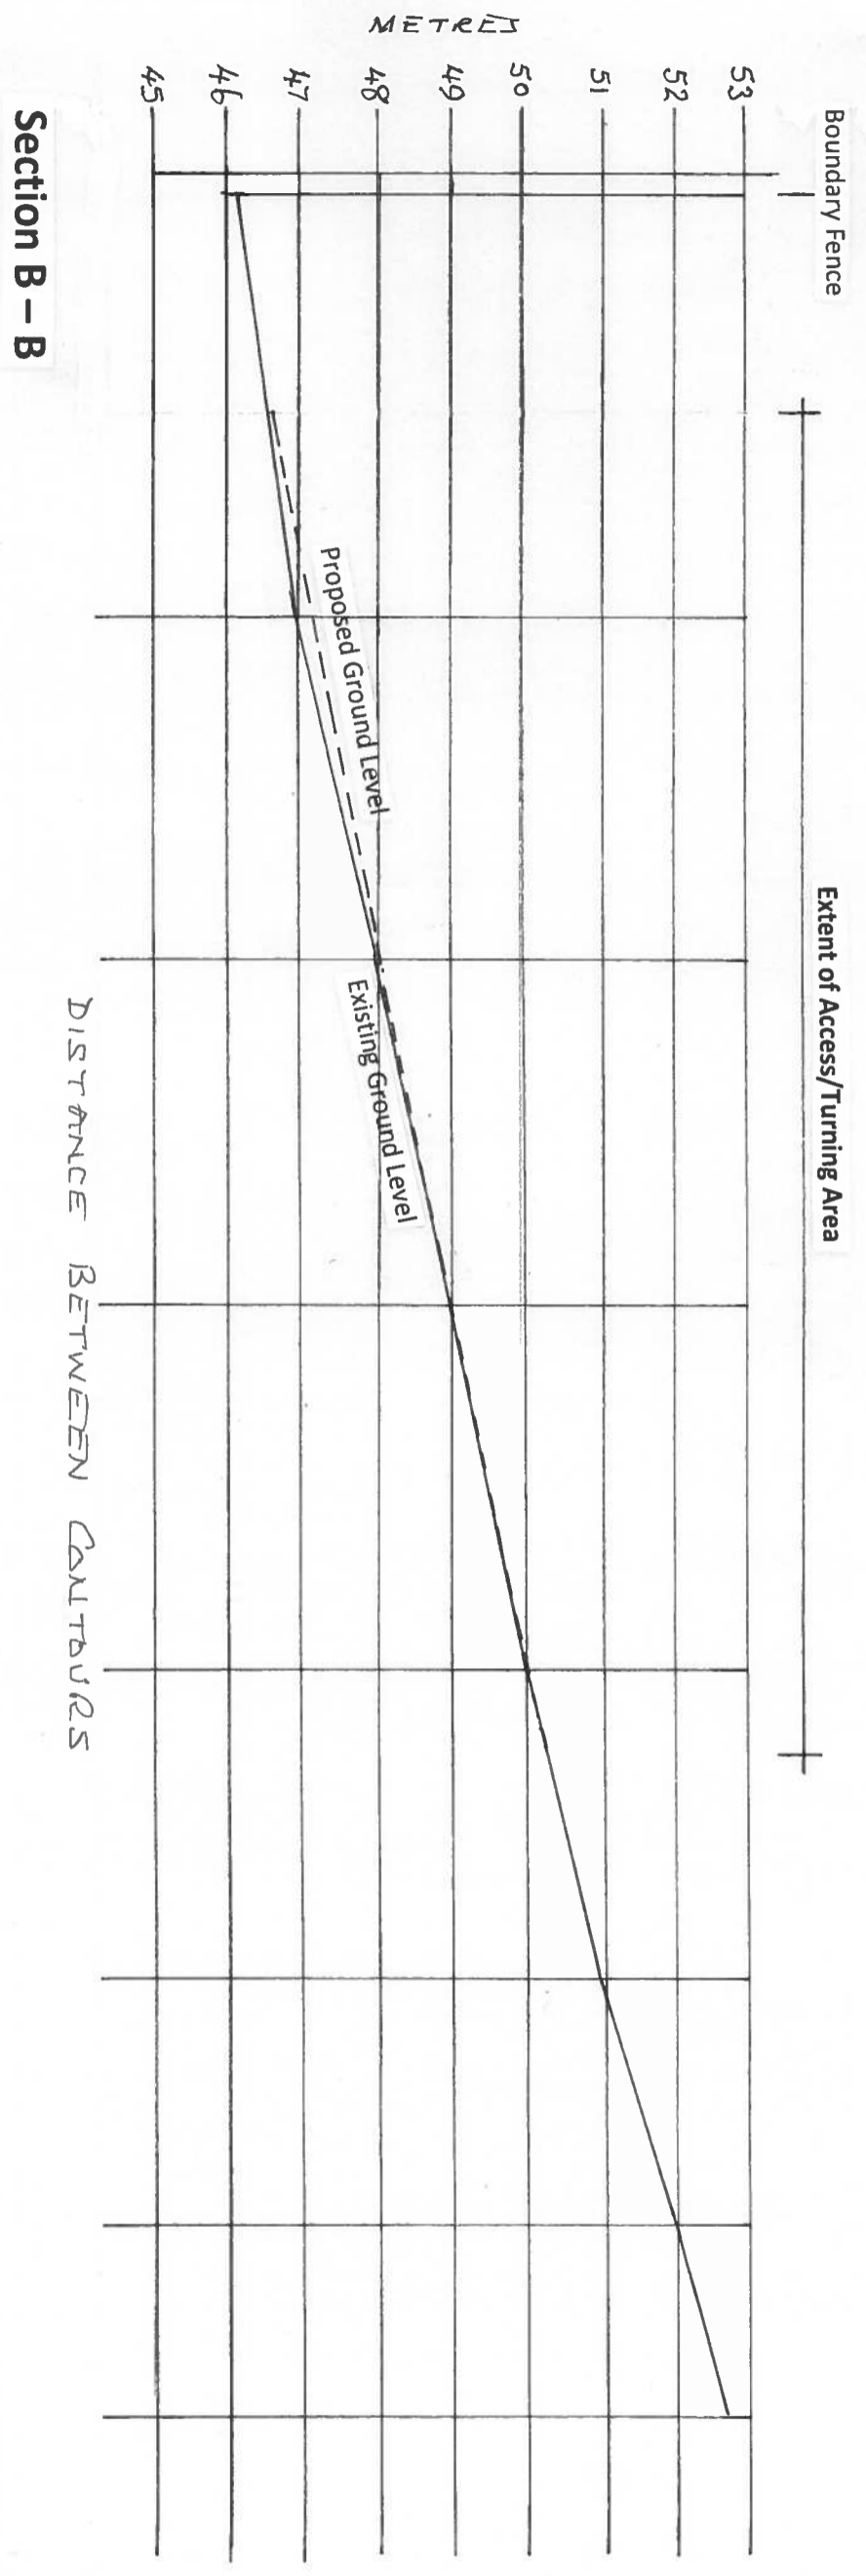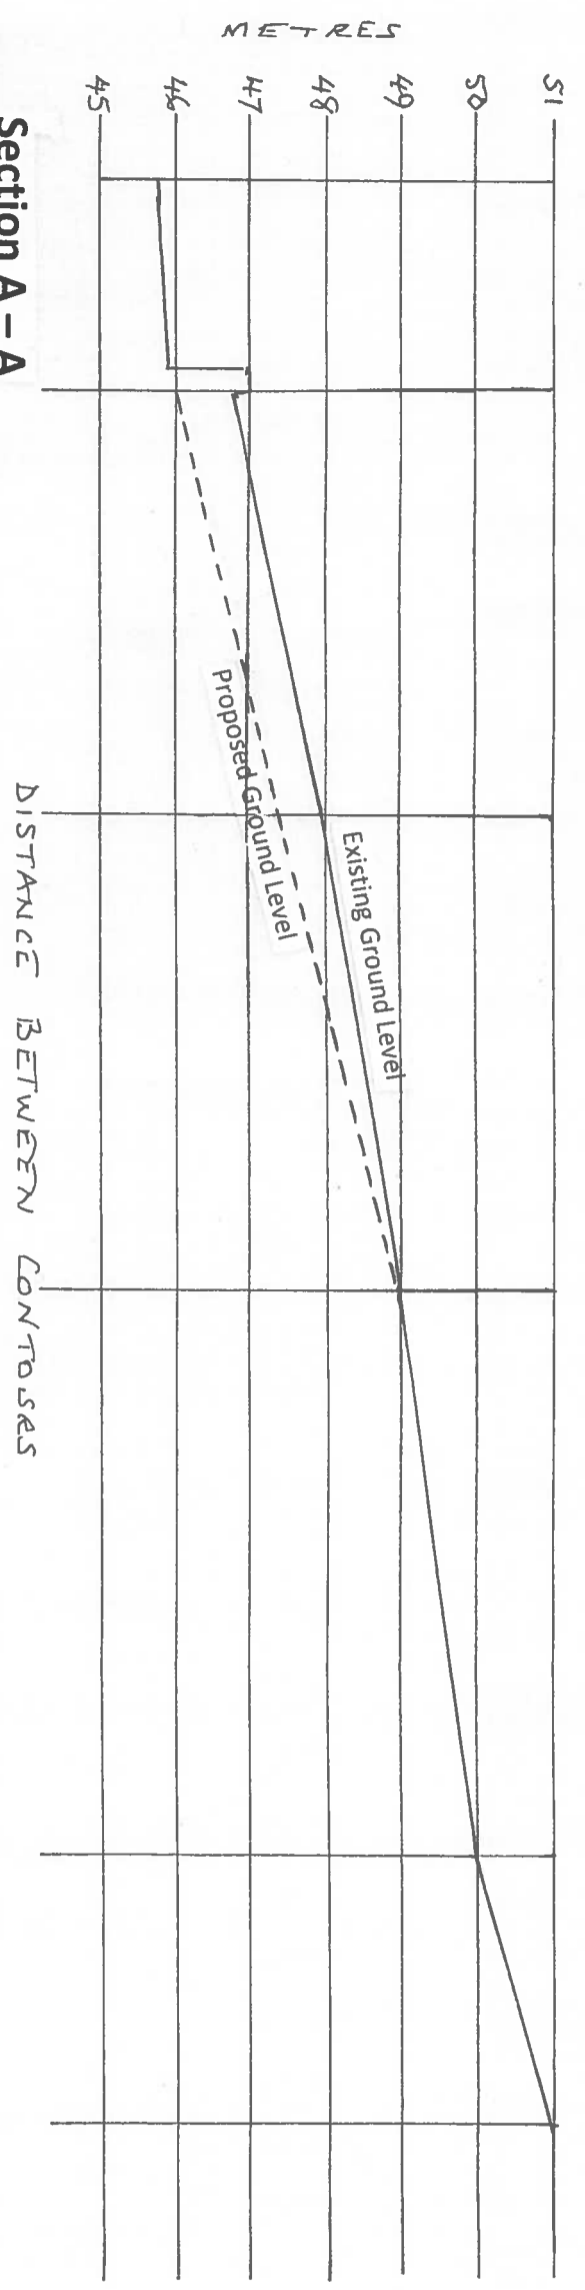

Proposed Dwellinghouse

Land Off New Road, Ironbridge

Sections through Access and Turning Area

Scale 1:100 @ A3 2020