



New Road  
Extent of Access/Turning Area

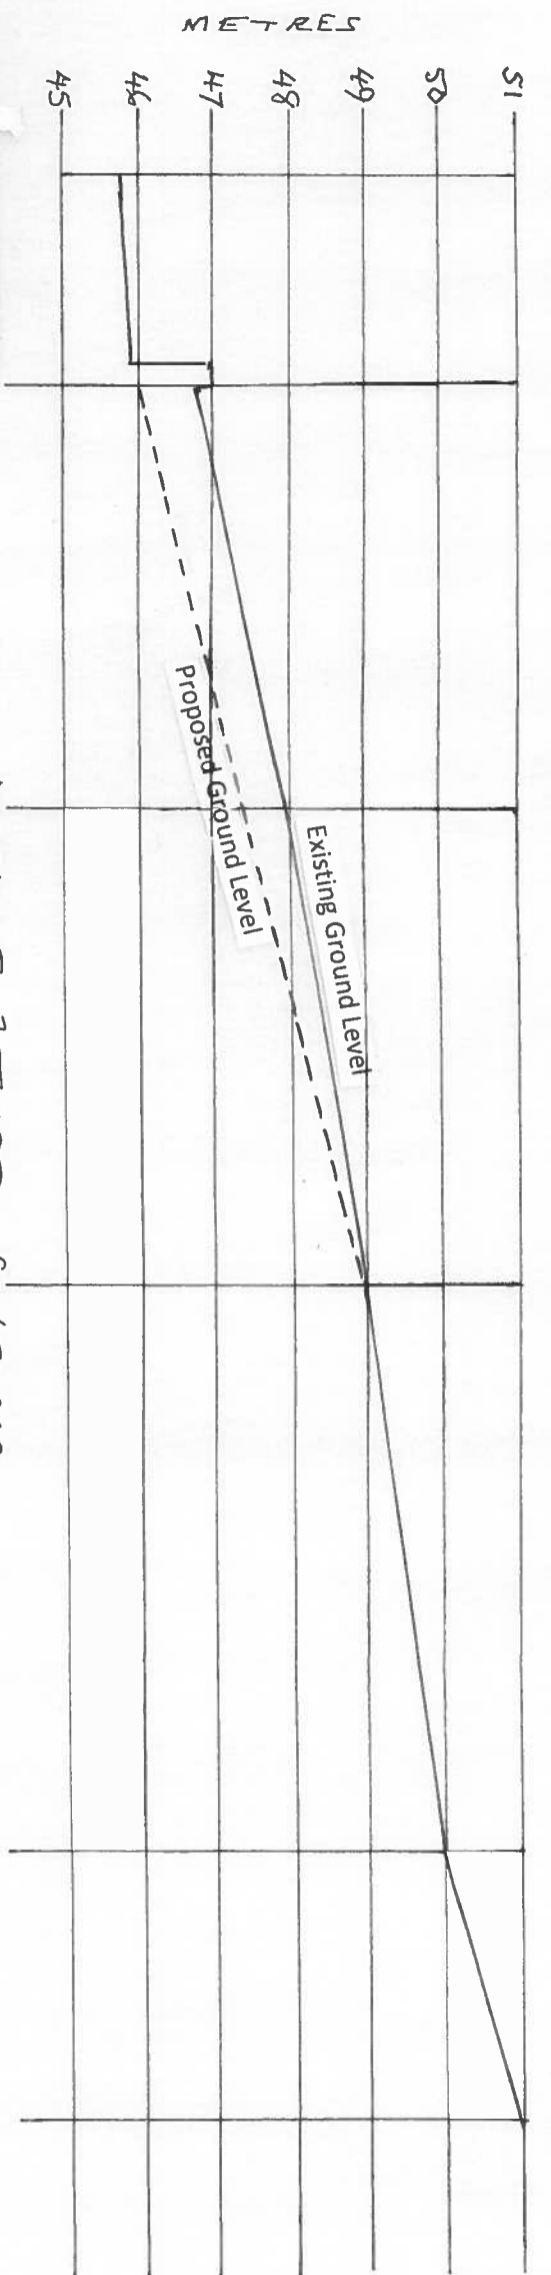

Section A - A

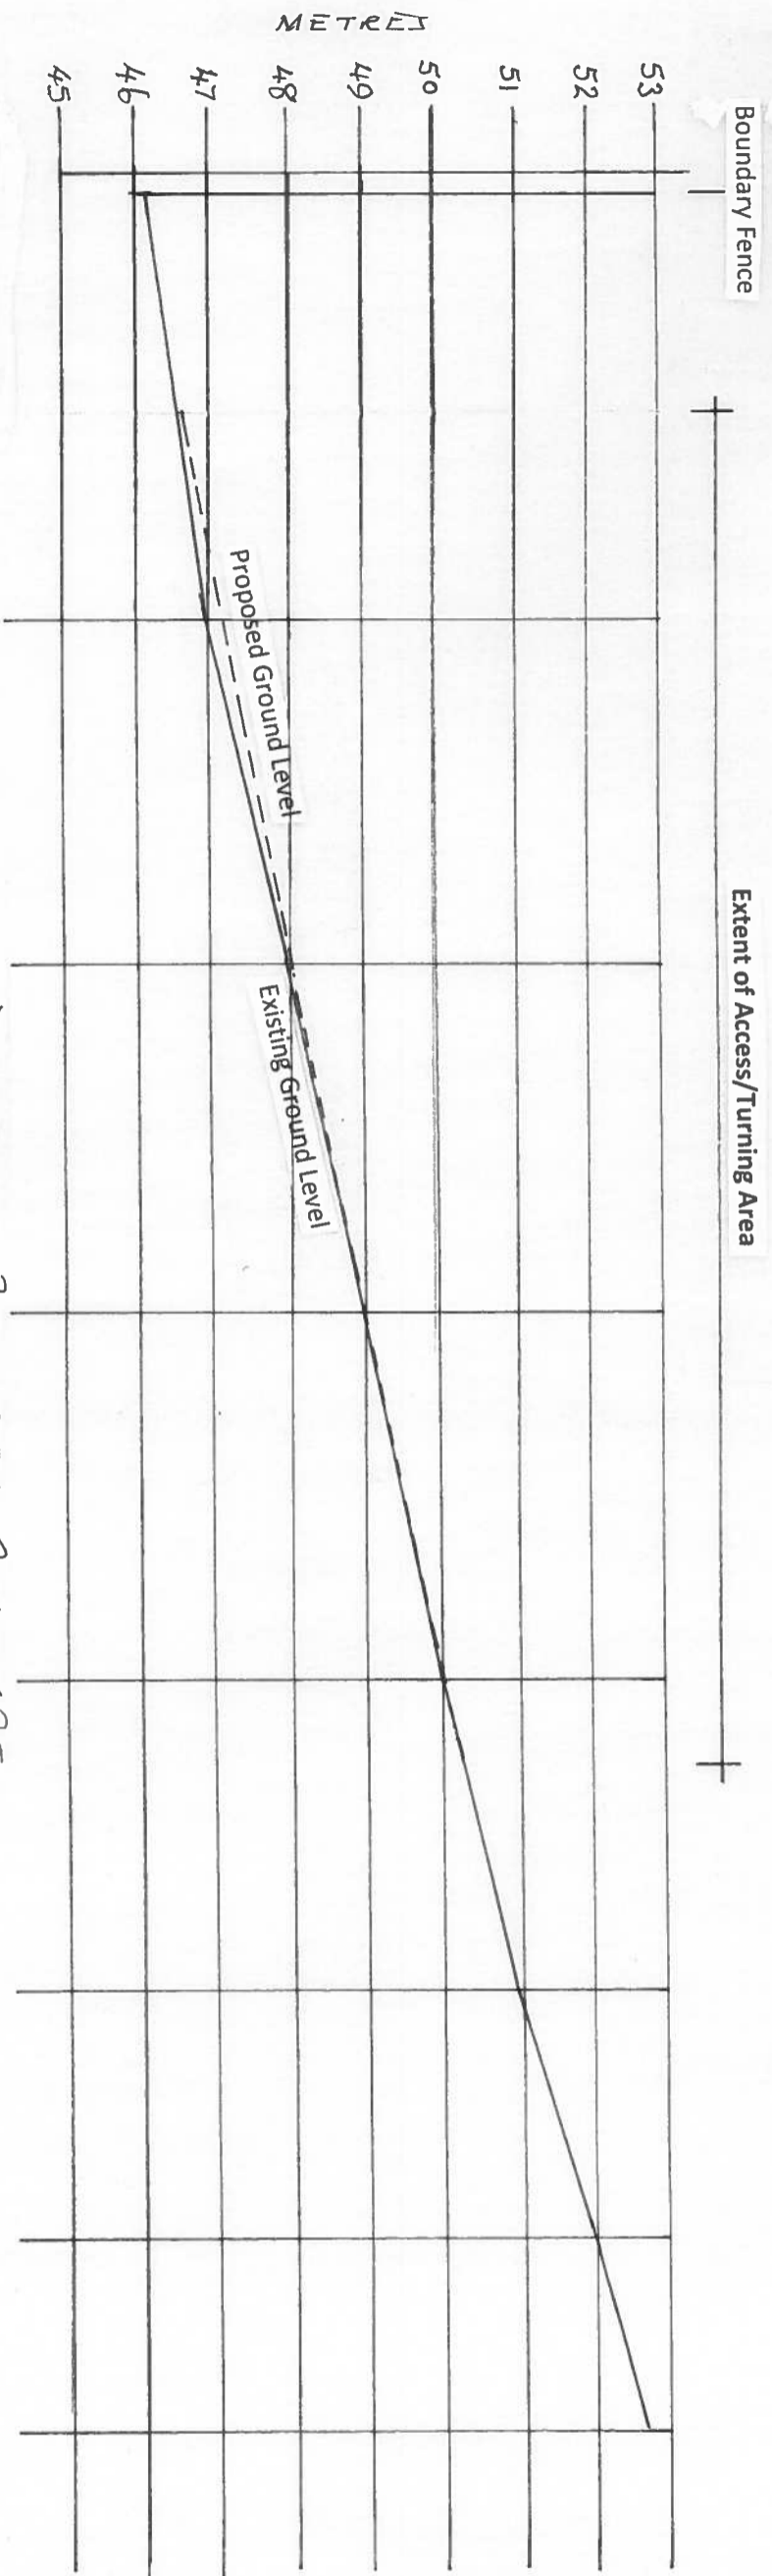

Section B - B

Proposed Dwellinghouse

Land Off New Road, Ironbridge

Sections through Access and Turning Area

Scale 1: 100 @ A3

2020