


CONTOURS - 1.0M INTERVALS

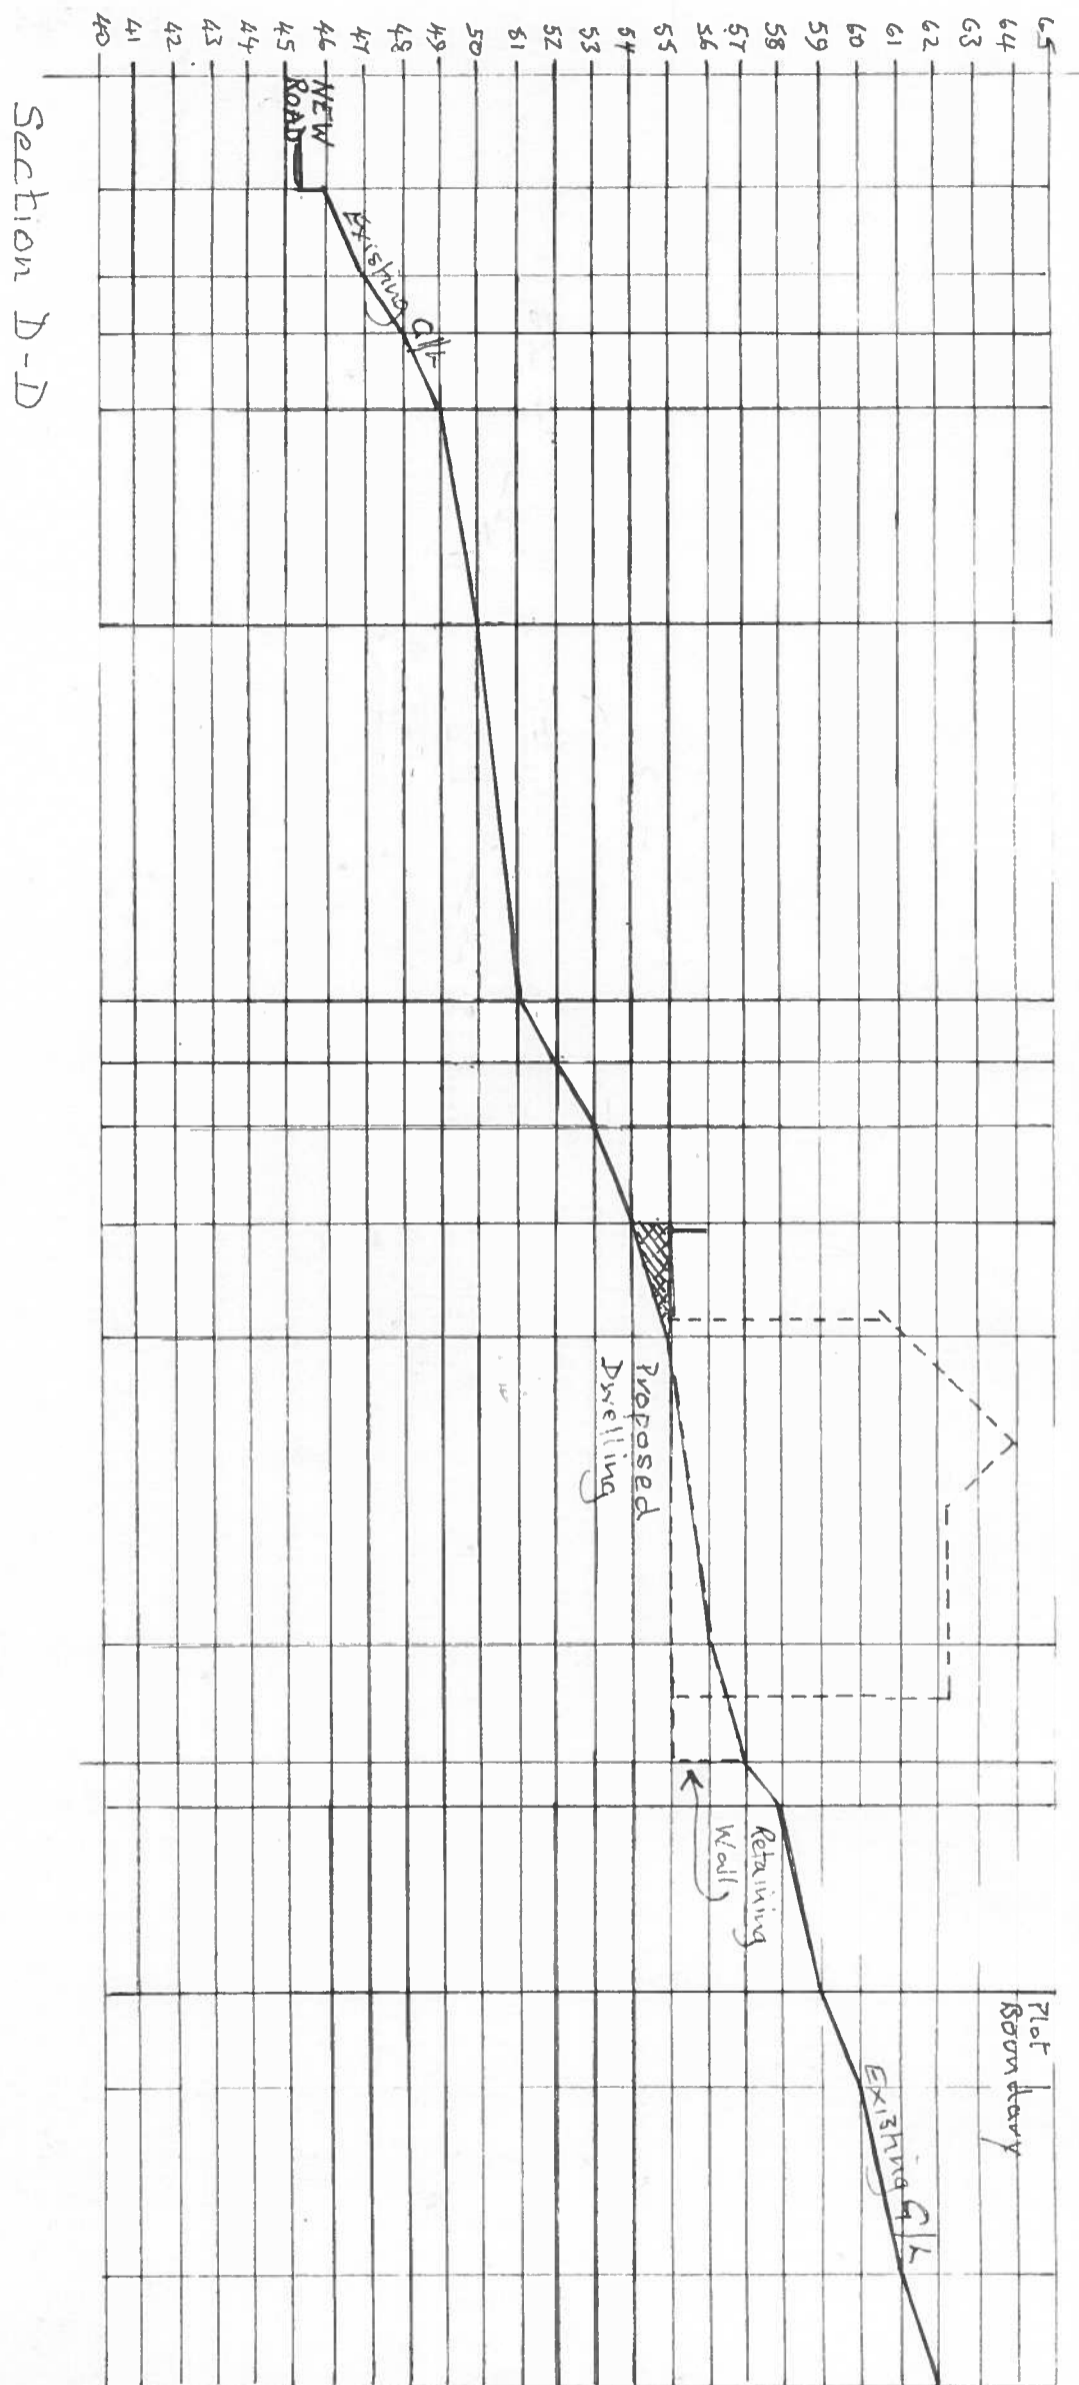

Proposed Dwellinghouse, Land Off New Road, Ironbridge  
Section Through Site  
Scale 1:200