





Special Document  
374648

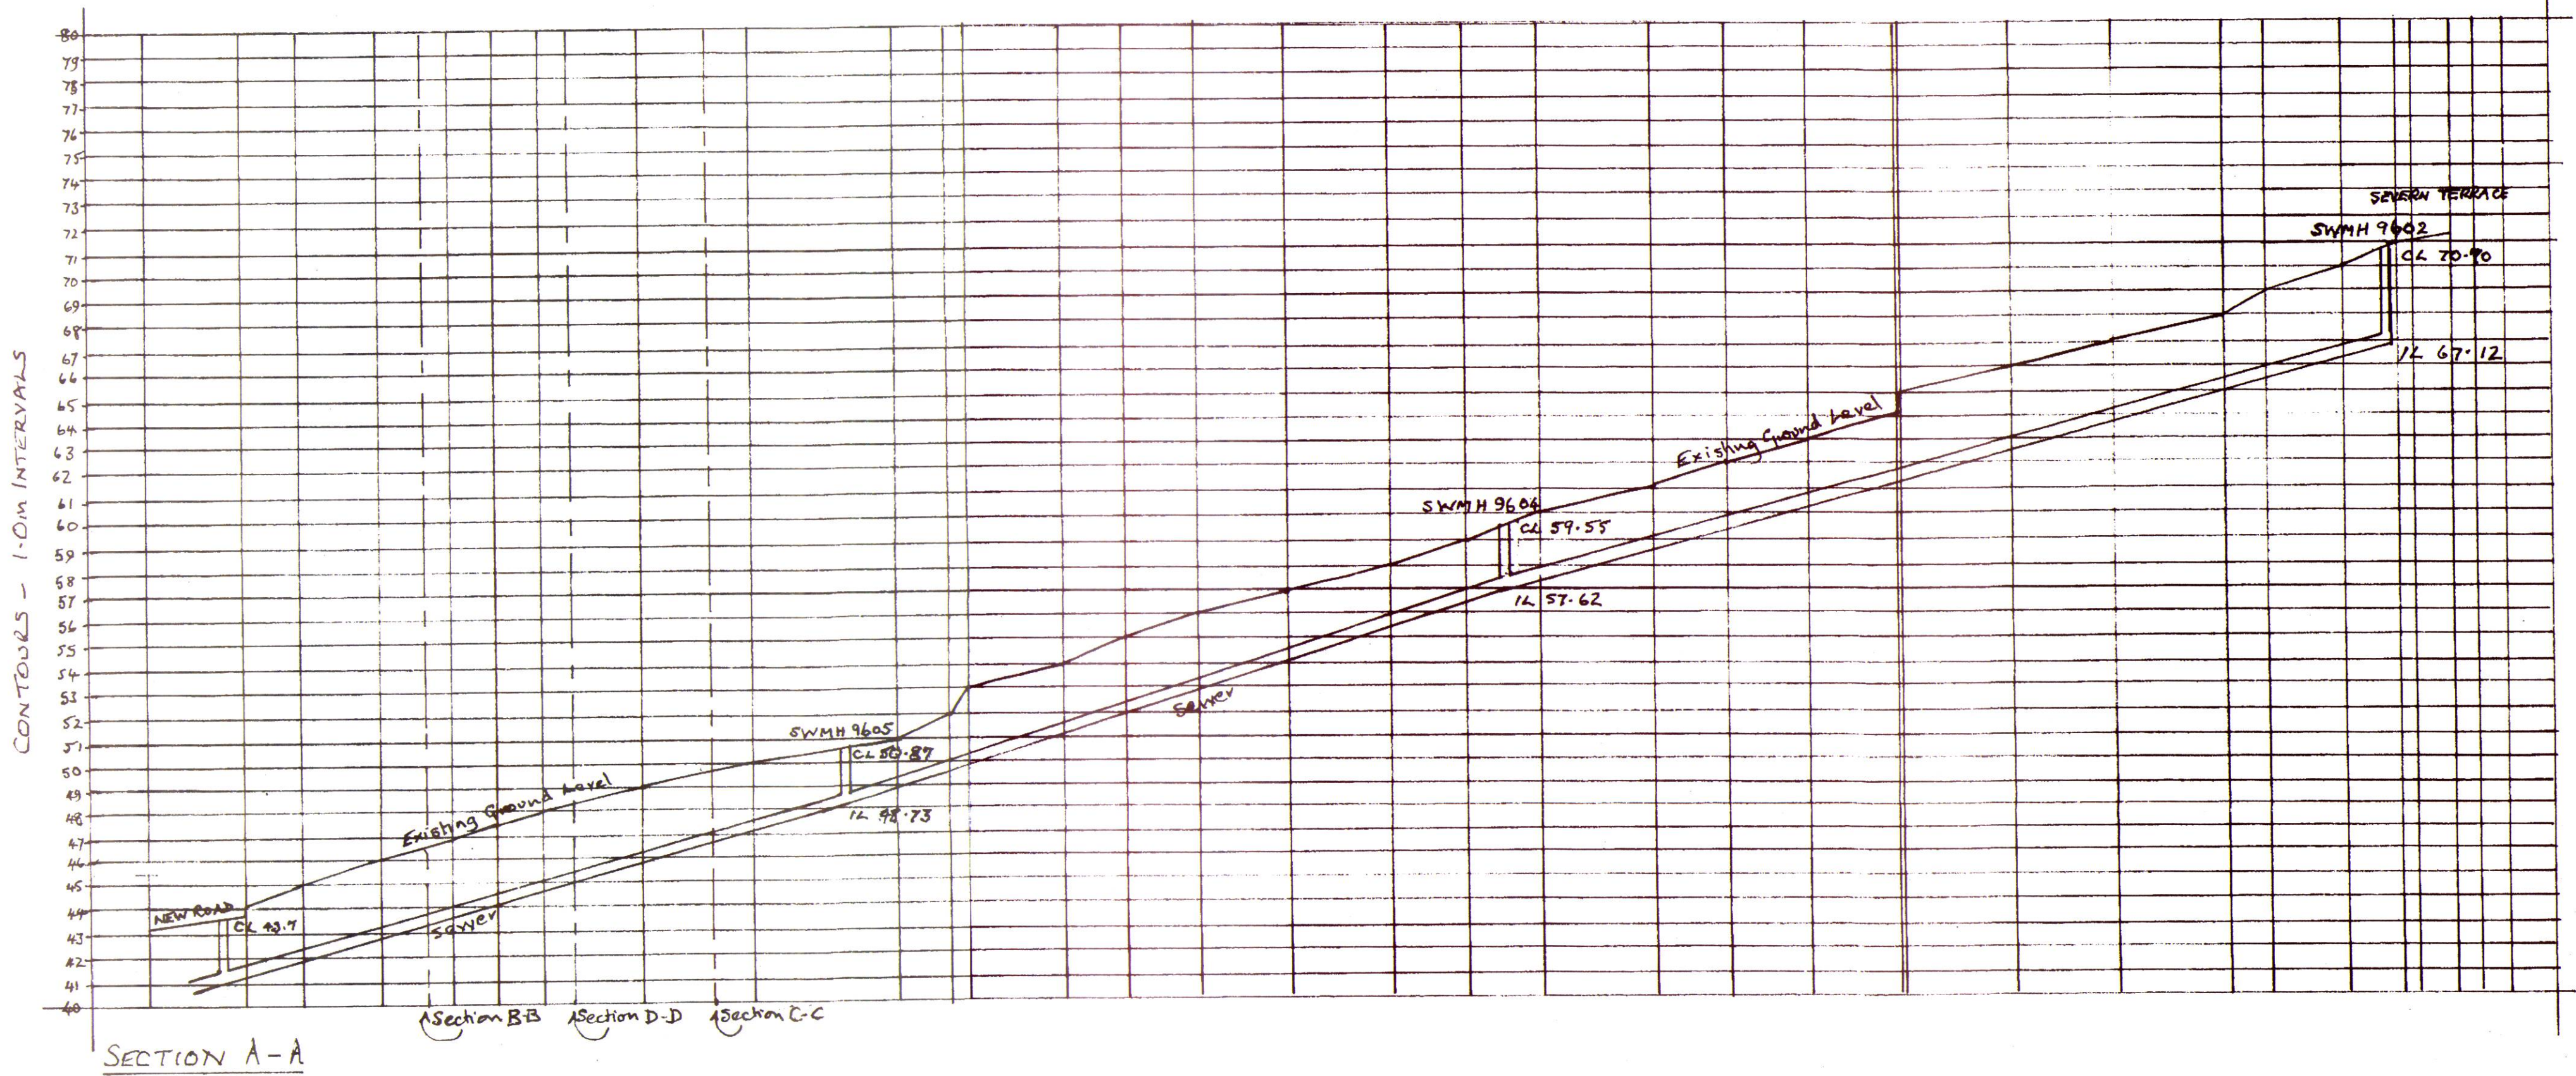

**Proposed Dwellinghouse, Land Off New Road, Ironbridge**  
**Sections Through Access Drive**  
Scale 1:100

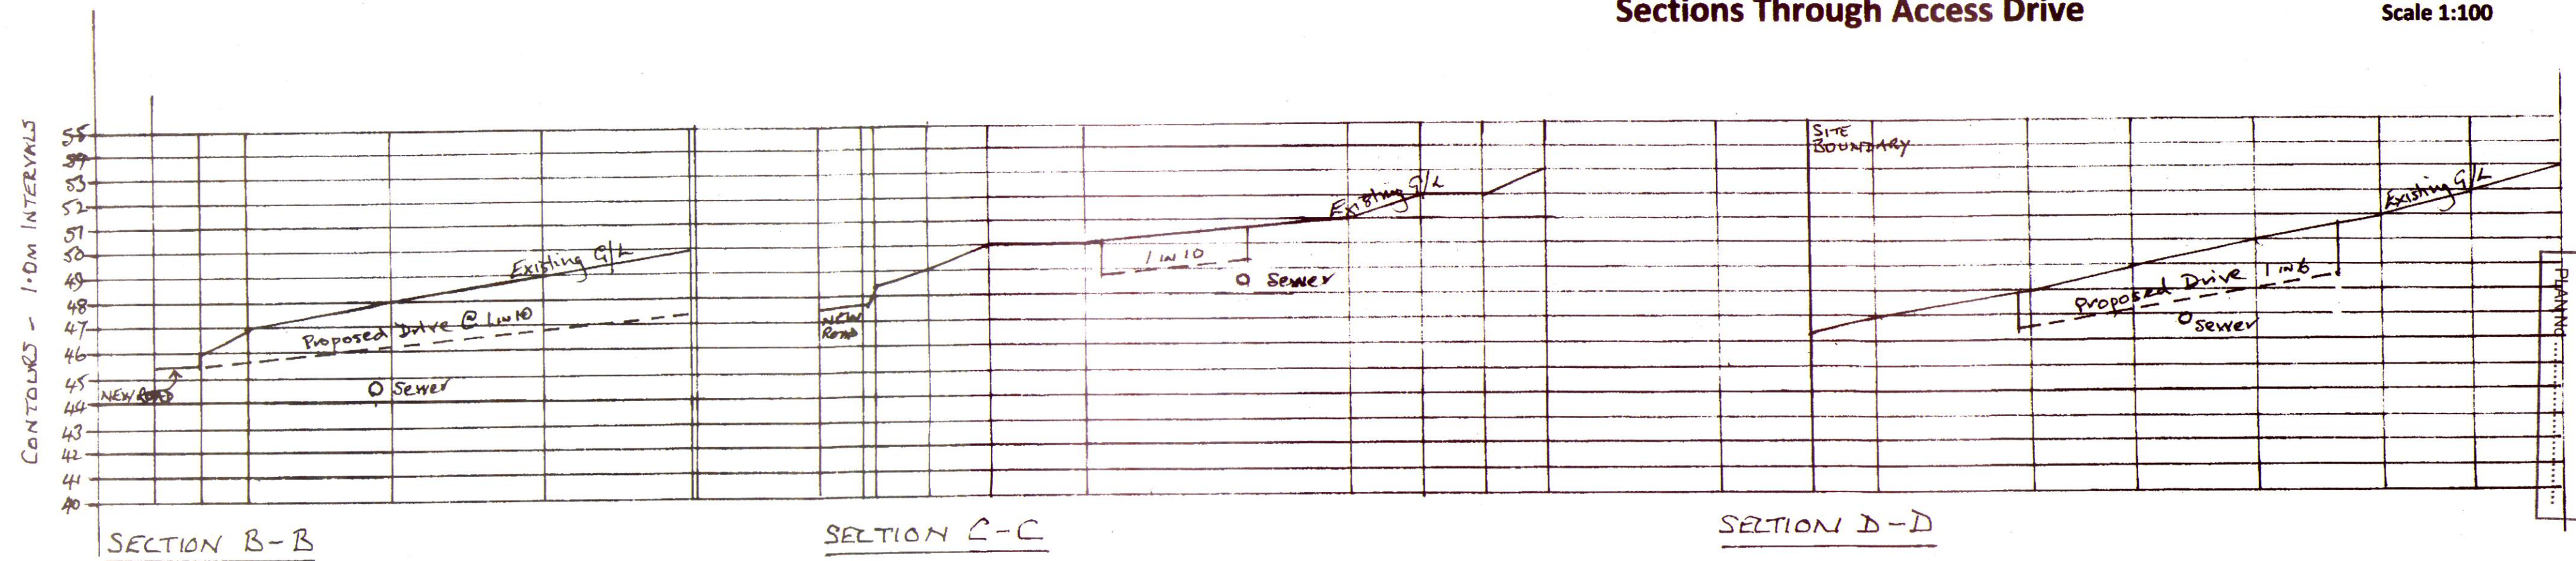

PLANNING  
TELFORD & WREKIN COUNCIL  
BUILDING CONTROL  
RECEIVED  
10 OCT 2017