


PLAN B

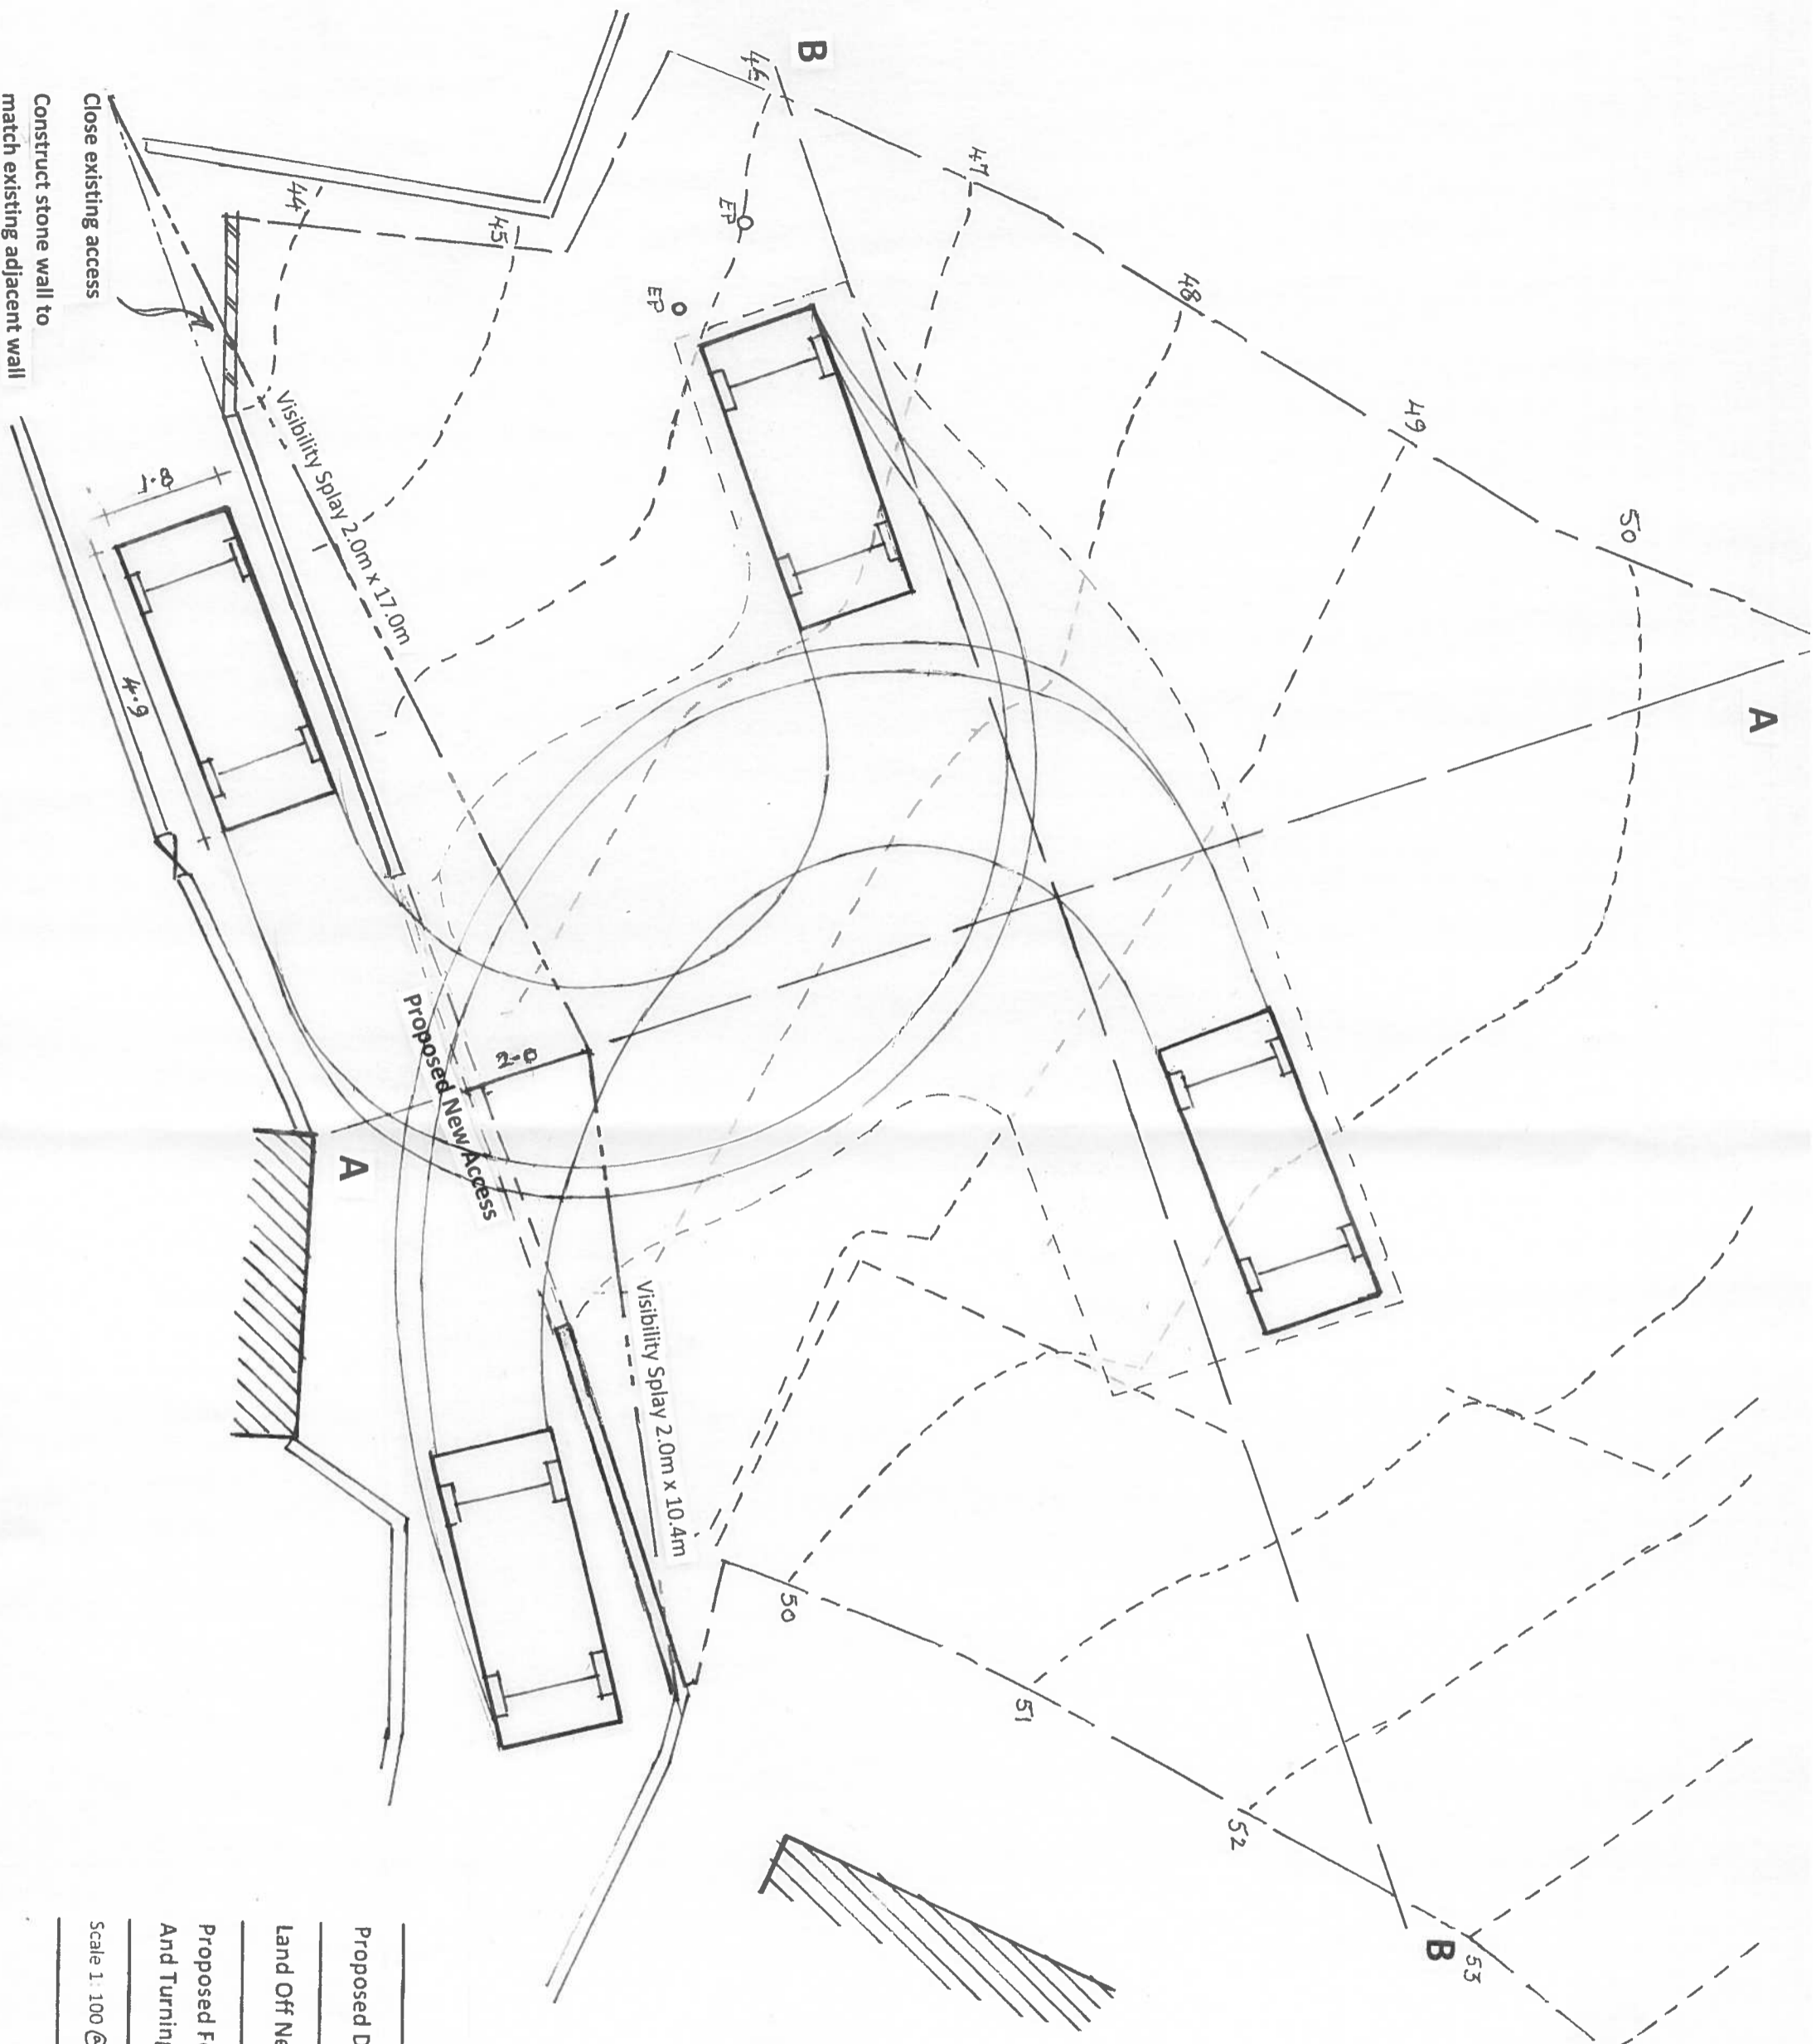

Proposed Dwellinghouse

Land Off New Road, Ironbridge

Proposed Formation of New Access
And Turning Area

Scale 1:100 @ A3 MARCH 2020

Construct stone wall to
match existing adjacent wall

Close existing access