




Front Elevation

Side Elevation Plot 1

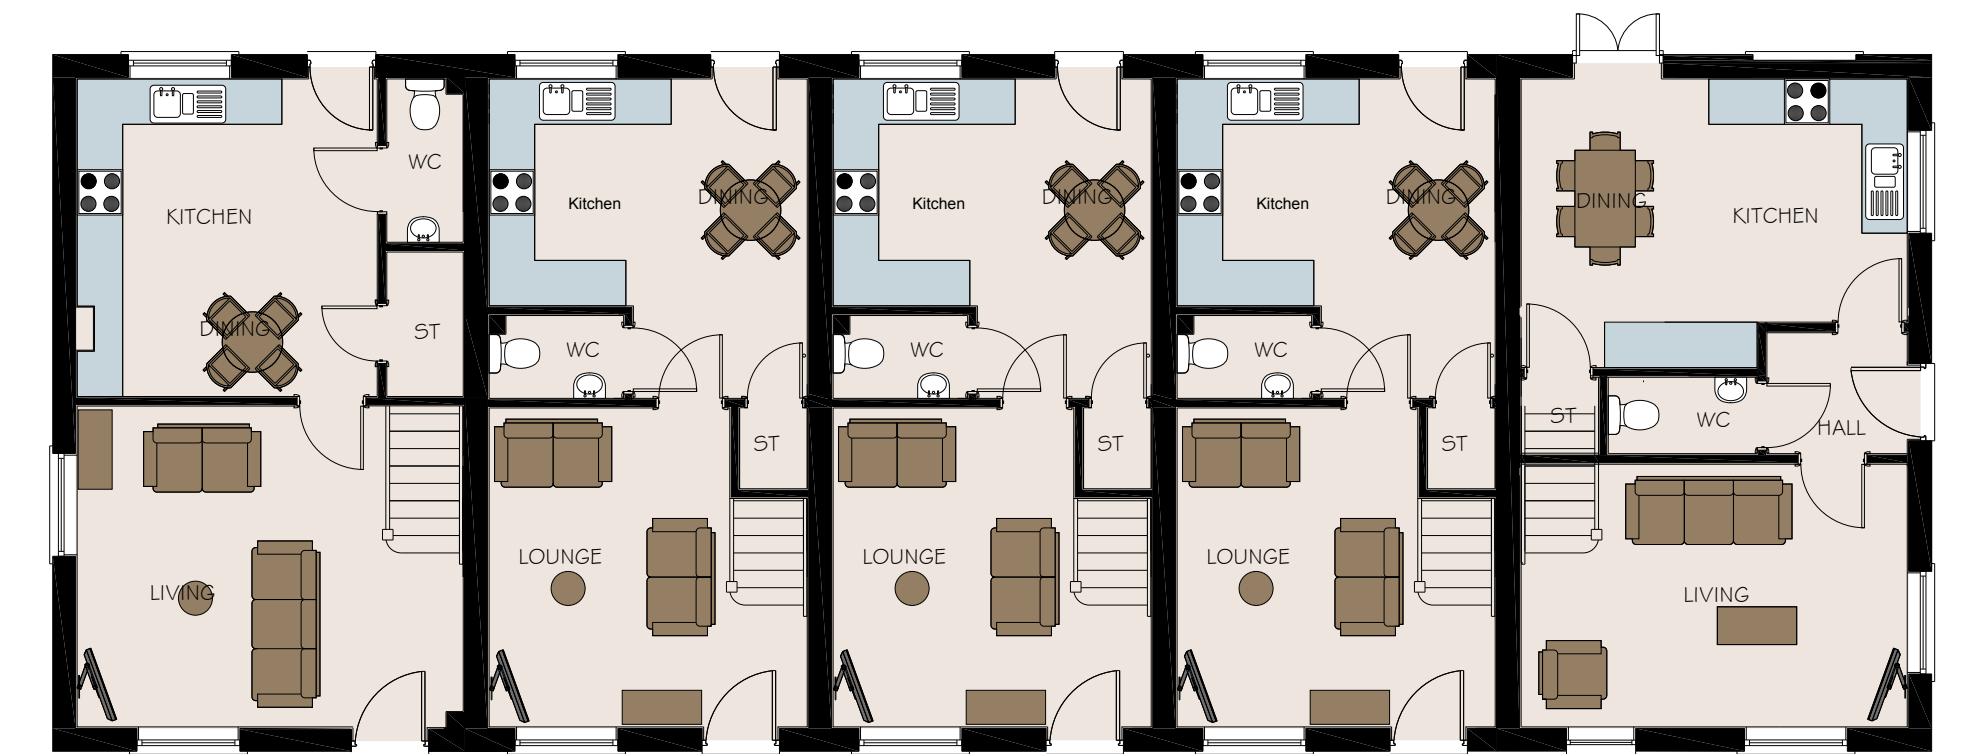


GROUND FLOOR PLAN



Rear Elevation

Side Elevation Plot 5

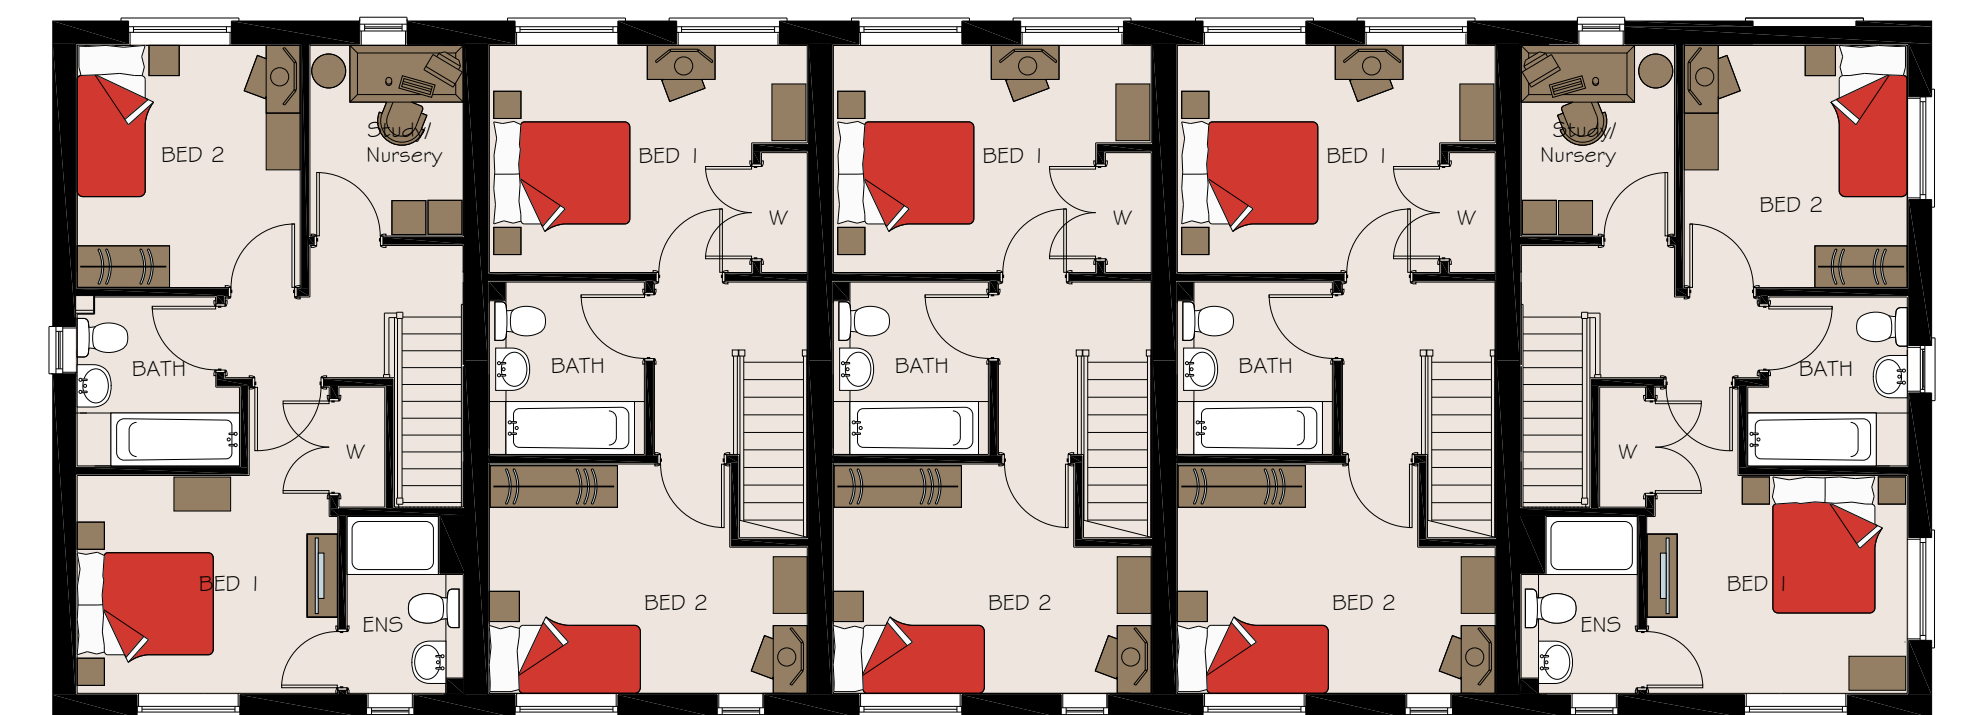

FIRST FLOOR PLAN

