



**NOTE:**  
Do not scale except for planning purposes. All dimensions to be checked on site. This drawing is copyright and may not be reproduced without written consent.

All works to be carried out in accordance with relevant British and European Standards and Codes of Practice. All products to be CE marked and used in accordance with manufacturer's recommendations and applicable BBA certificates. Any conflicts to be notified to the architect immediately.

This drawing to be read in conjunction with all relevant Architect's and other Specialists drawings, details and specifications.

1:50	0	0.5m	1	1.5	2	2.5m
1:100	0	1m	2	3	4	5m
1:200	0	2m	4	6	8	10m
1:500	0	5m	10	15	20	25m

1:1,250	0	10m	20	30	40	50	60m
1:2,500	0	20m	40	60	80	100	120m

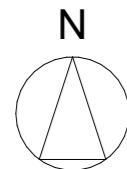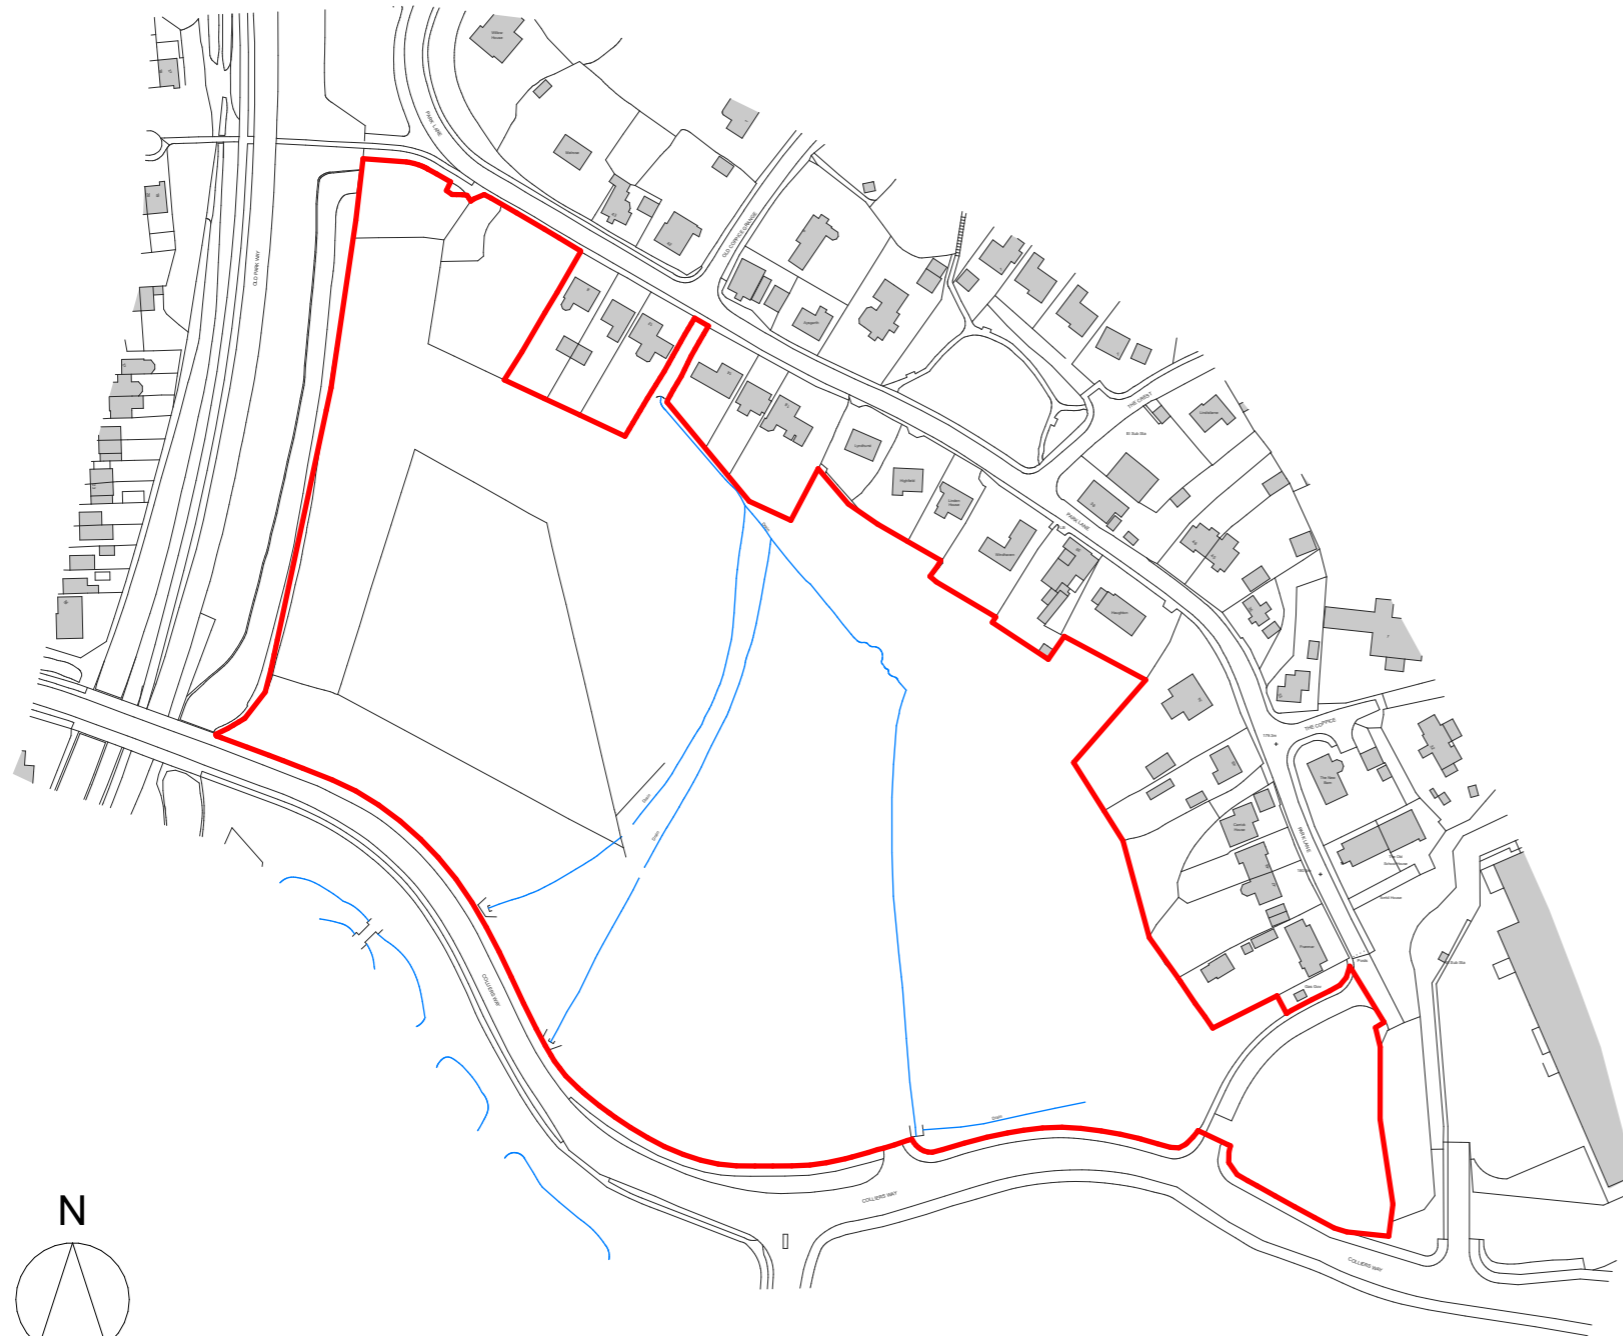

Mapping contents (c) Crown copyright and database rights 2020 Ordnance Survey 100035207

A	Application boundary updated.	28/10/20	MA	MA	KD
-	First issue.	18/05/20	MA	MA	KD
Revisions		Date	Drawn	Checked	Approved

Client  
**The Wrekin**  
Housing Group

Project  
**Old Park, Telford**

Drawing Title

**Location Plan**

Drawing Scale & Format  
**1:2500 @ A3**

Drawing Status  
**FOR INFORMATION**

**DJD** **DJD Architects**  
2 St Oswald's Road, Worcester WR1 1HZ  
t: 01905 612864 f: 01905 610011  
mail@djdgroup.co.uk  
www.djdgroup.co.uk/architects/

Project No. - Drawing No. - Rev.

**K968-001(A)**