


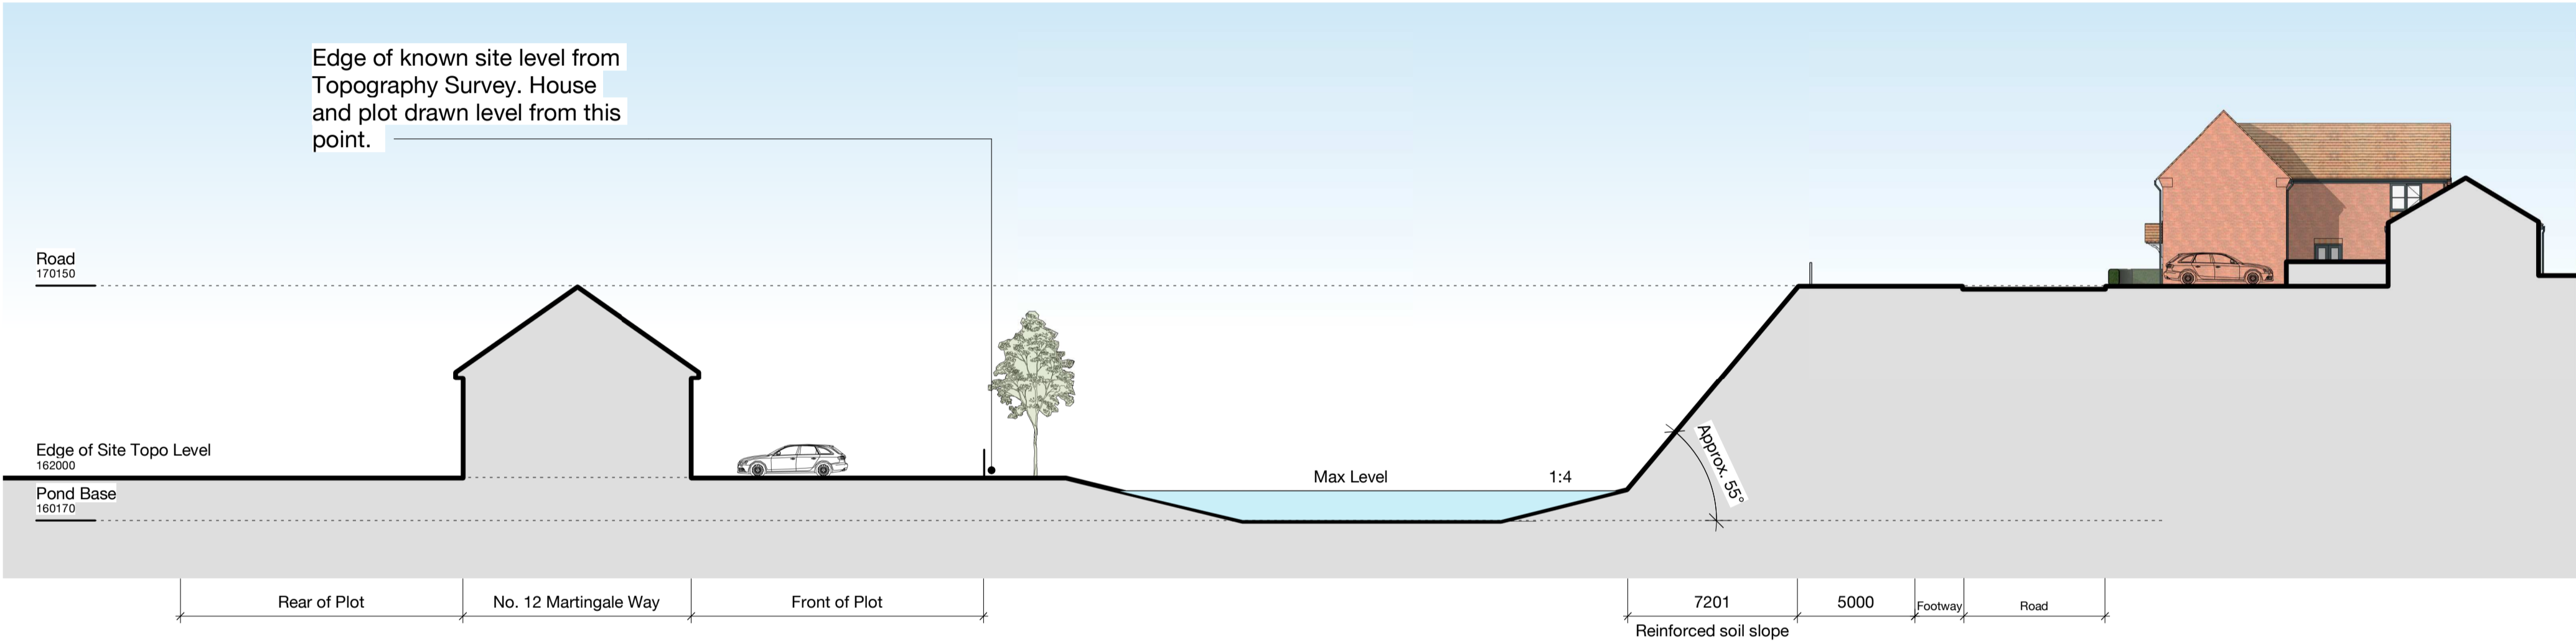

Site Section - 1.1
1 : 200



Site Section - 2.1
1 : 200



Example of reinforced soil slope



Section Key Plan
1 : 1000

Notes:

© Origin3 Studio Ltd

THIS DRAWING IS NOT TO BE SCALED. EXCEPT FOR THE PURPOSES OF PLANNING APPLICATIONS AND FOR LEGAL PLANS WHERE THE SCALE BAR **MUST** BE USED. ALWAYS REFER TO FIGURED DIMENSIONS.

CONTRACTORS, SUBCONTRACTORS AND SUPPLIERS MUST VERIFY ALL DIMENSIONS ON SITE BEFORE COMMENCING ANY WORK OR MAKING ANY SHOP DRAWINGS.

THIS DRAWING IS TO BE READ IN CONJUNCTION WITH STRUCTURAL, MECHANICAL AND ELECTRICAL ENGINEERS DRAWINGS AND ALL DISCREPANCIES ARE TO BE REPORTED TO THE ARCHITECT.

E	Updates to section notes.	26.11.20
D	Updates to section to show Martingale Way.	25.11.20
C	Updates to soil slope gradient and positioning from footway.	23.09.20
B	Updates to slope gradient.	21.09.20
A	Amended to client comments.	04.06.20

Rev	Revision Details	Dr	Date
ORIGIN3 STUDIO			
8 - 10 Whiteladies Road			
Bristol			
BS8 1PD			
www.origin3studio.co.uk			
mail@origin3studio.co.uk			

Client's Name

Lawley Village Developer Group

Job Title

Lawley Phase 11

Drawing Title

Proposed Site Sections - Reinforced soil slope

Scale

As indicated @ A1

Drawn	Checked	Date
JP	JP	03.06.20
Job No	Drawing No	Rev
3180	L(00)072	E

Status

Stage 2 - Concept Design