



**STREET SCENE D-D**

Scale 1:200@A1




**STREET SCENE E-E**

Scale 1:200@A1



**STREET SCENE F-F**

Scale 1:200@A1

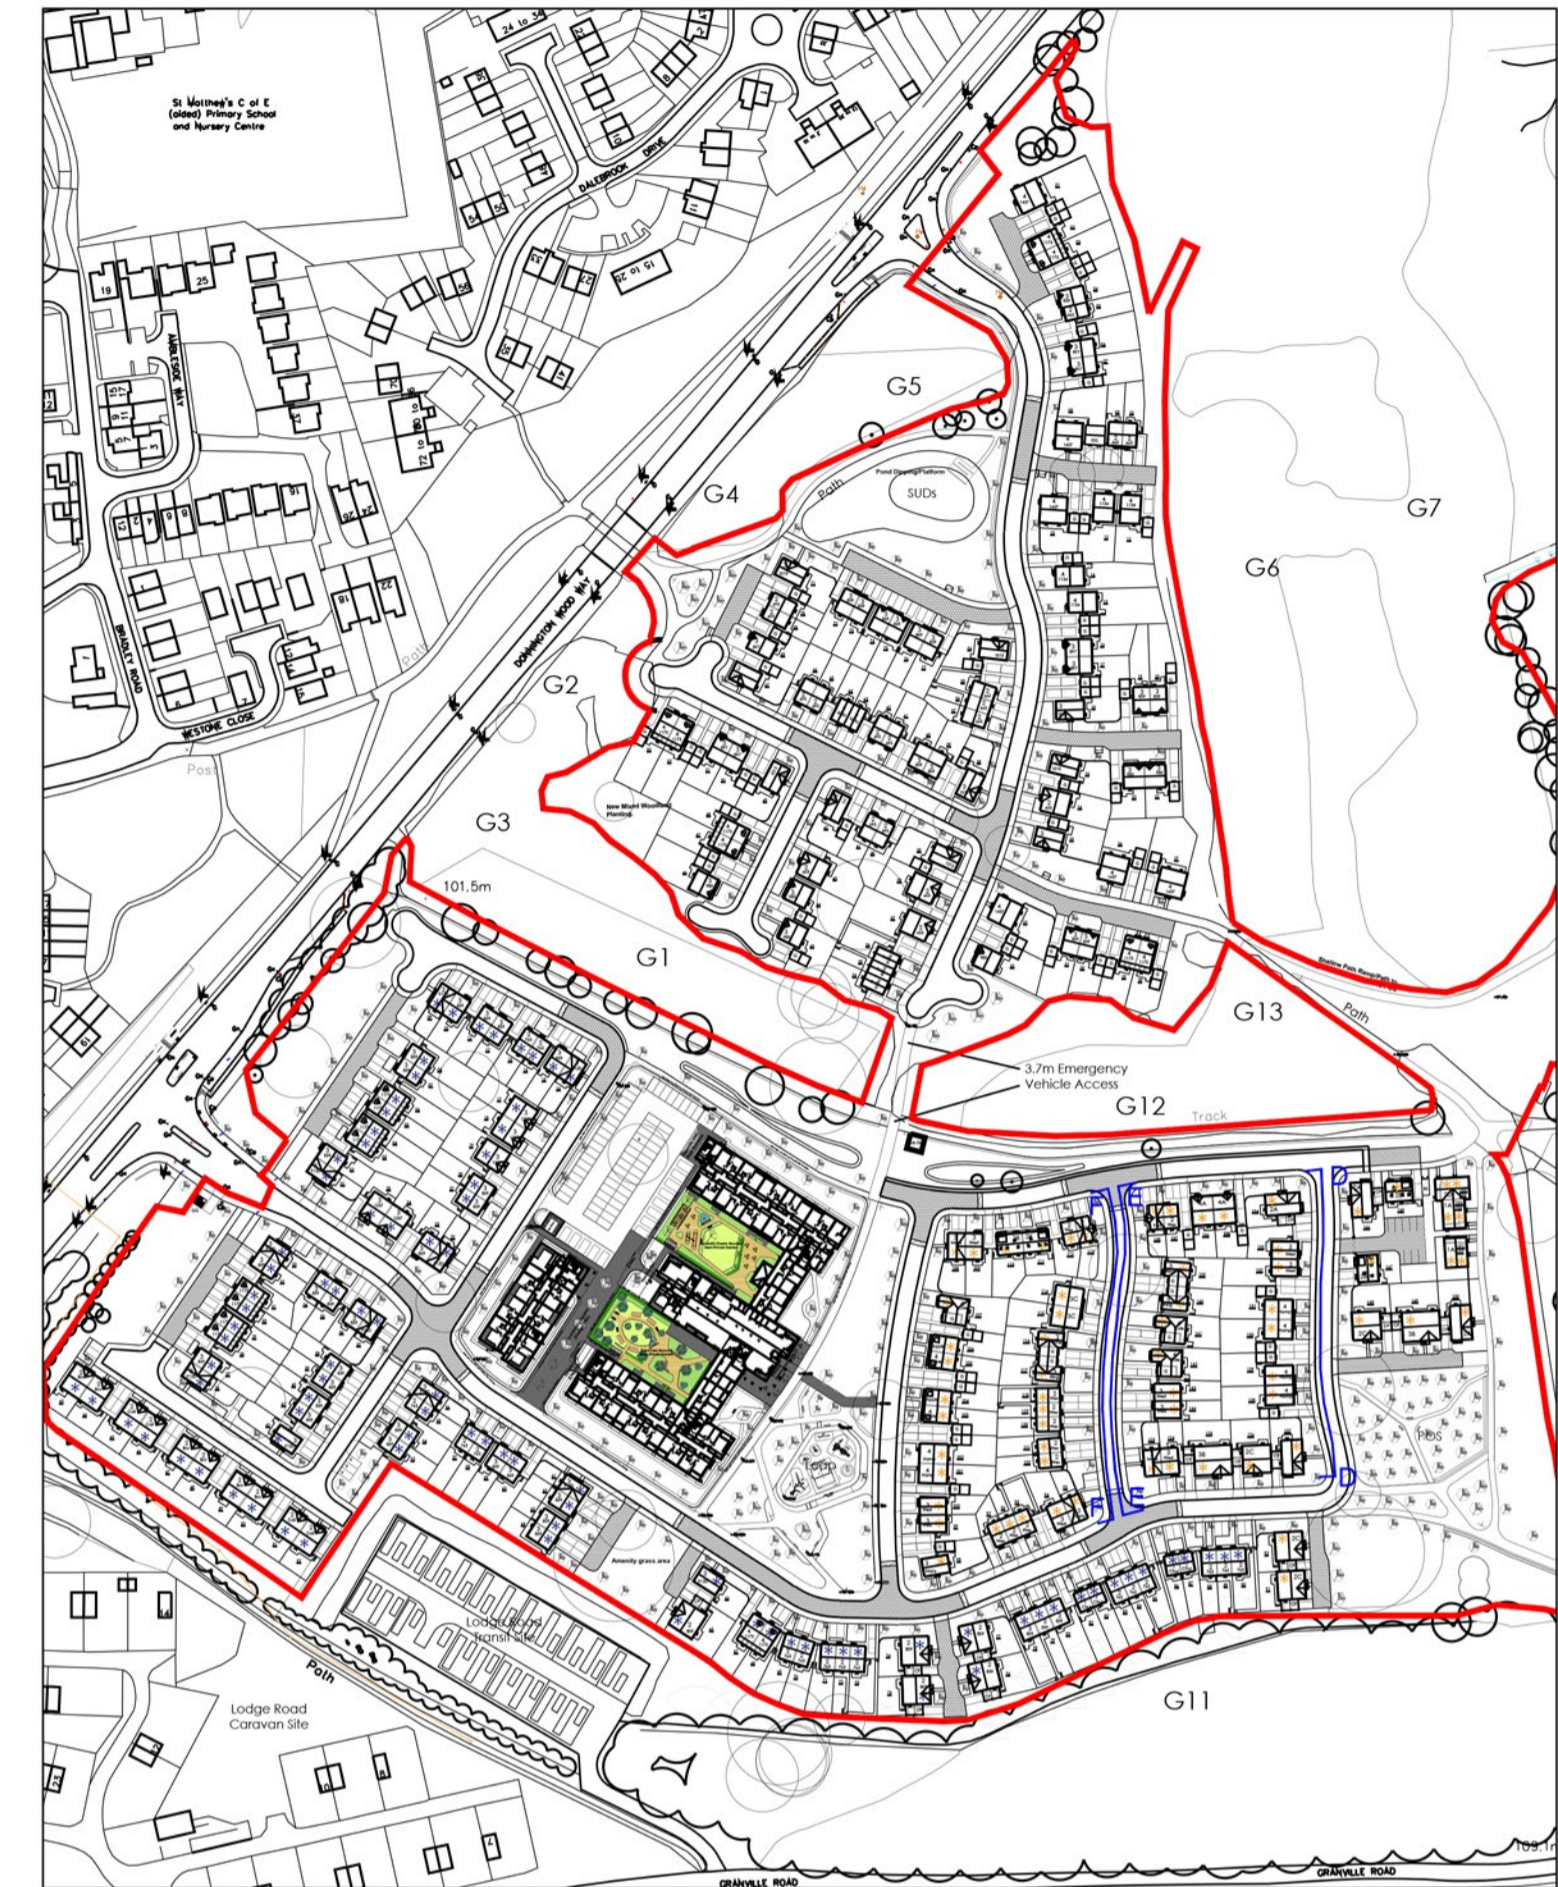

**KEY PLAN**

Scale 1:2500@A1

<p>Notes</p> <ul style="list-style-type: none"> <li>Copyright in this drawing remains the property of BM3 Architecture Limited.</li> <li>Do not scale this drawing.</li> <li>Work to figured dimensions only.</li> <li>Contractors and consultants are to advise BM3 Architecture Limited of any discrepancies.</li> </ul>	<p>Revision</p> <ul style="list-style-type: none"> <li>First Issue</li> </ul>	<p>Date</p> <p>18.12.20</p>	<p>By</p> <p>MT</p>	<p>Chkd</p> <p>PS</p>	<p>CDM Notes</p>	<p>Project</p> <p>DONNINGTON WOOD WAY TELFORD</p>	<p>Drawing</p> <p>PARCEL A - NUPLACE STREET SCENE D-D TO F-F</p>	<p>Client</p> <p><b>LOVELL</b></p>	