



STREET SCENE A-A

Scale 1:200@A1



STREET SCENE B-B

Scale 1:200@A1




STREET SCENE C-C PART 1

Scale 1:200@A1



STREET SCENE C-C PART 2

Scale 1:200@A1

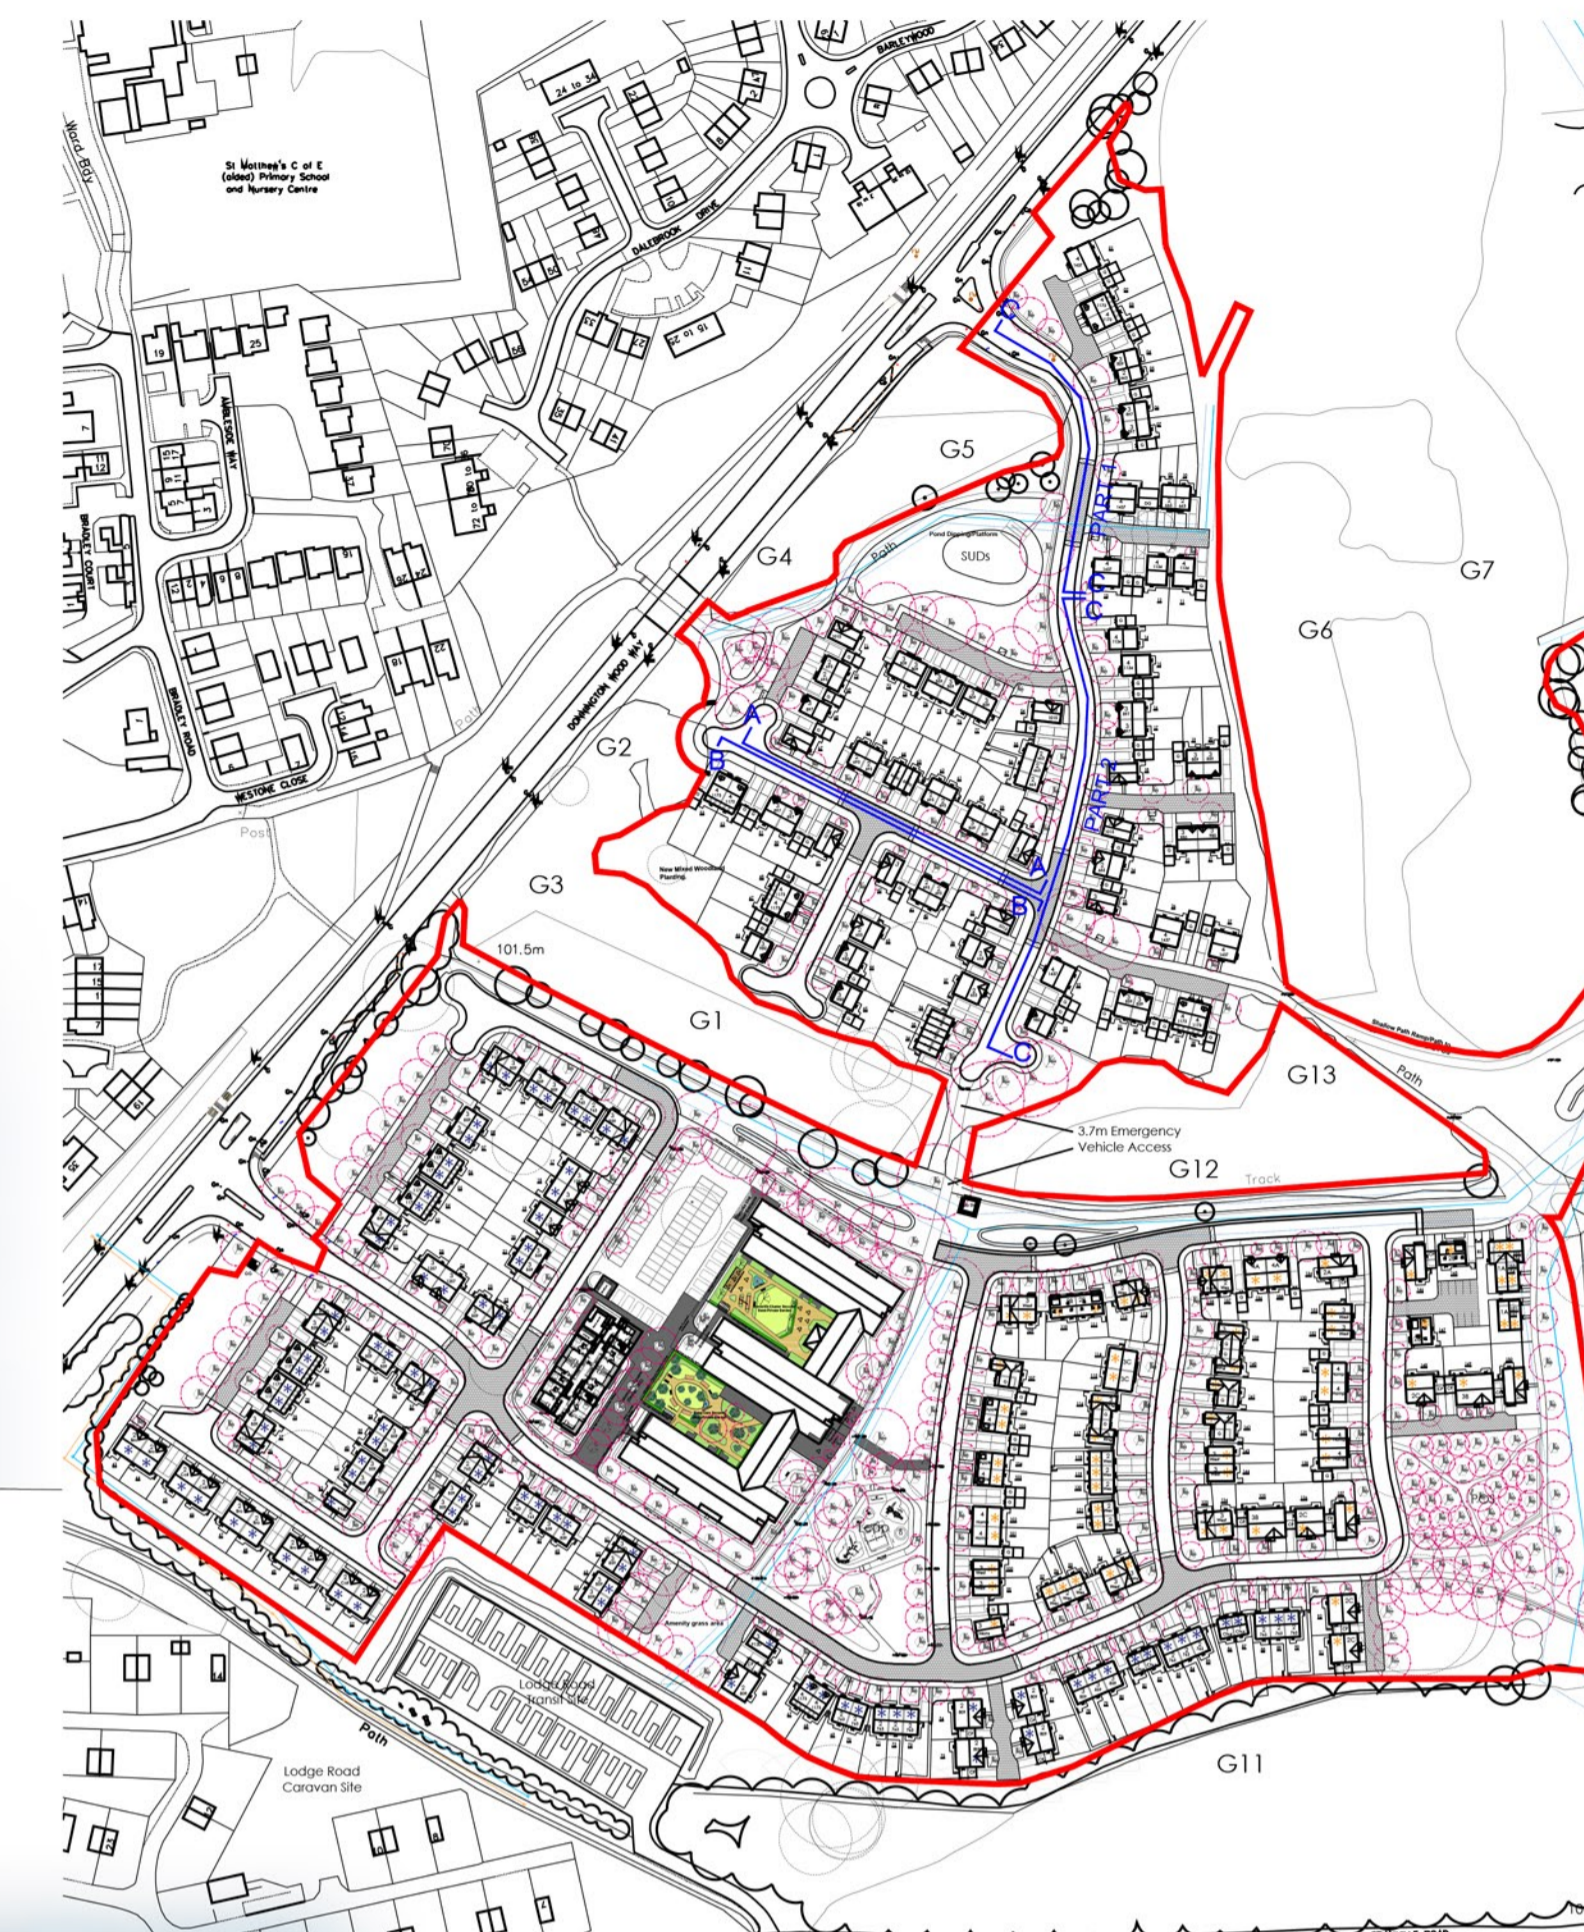

<p>Notes</p> <ul style="list-style-type: none"> <li>- Copyright in this drawing remains the property of BM3 Architecture Limited.</li> <li>- Do not scale this drawing. Work to figured dimensions only.</li> <li>- Contractors and consultants are to advise BM3 Architecture Limited of any discrepancies.</li> </ul>	<p>Revision</p>	<p>Date</p>	<p>By</p>	<p>Chkd</p>	<p>CDM Notes</p>	<p>Project DONNINGTON WOOD WAY TELFORD</p>			<p>Drawing PARCEL B - OPEN MARKET STREET SCENE A-A TO C-C</p>			<p>Client <b>LOVELL</b></p>		
						<p>Scale 1:200 @ A1</p>	<p>Dated 18.12.2020</p>	<p>Job No. 71129</p>	<p>Drawing No. D204</p>	<p>Drawn by TK</p>	<p>Checked PS</p>	<p>CISb Element PLANNING</p>	<p>Revision -</p>	