



South Sectional Elevation
1 : 50

@A1 1:100@A3

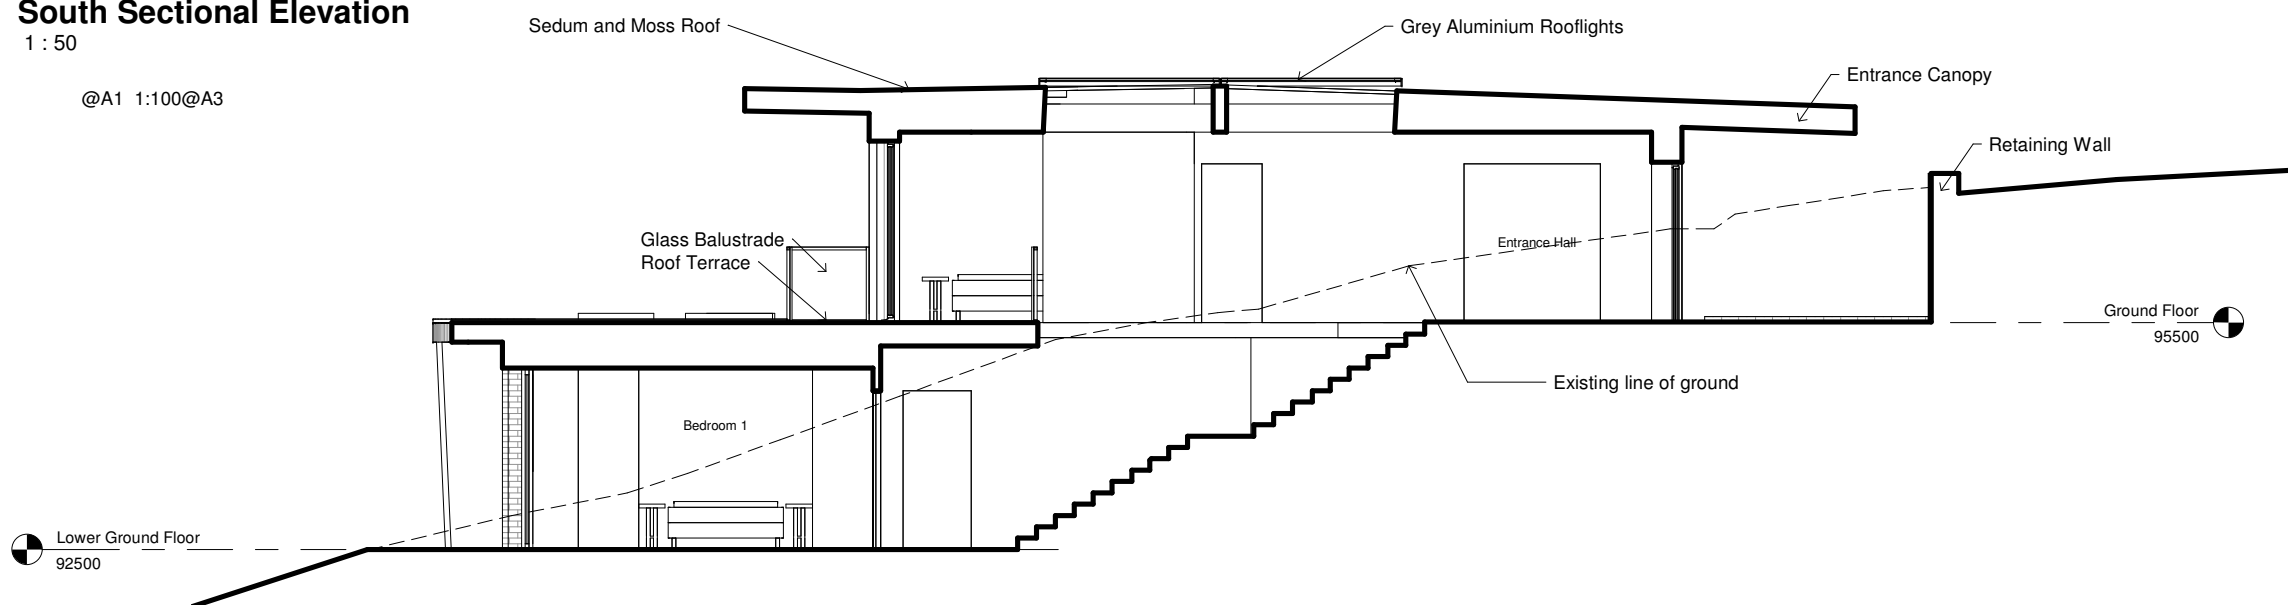

Staircase Section
1 : 50 @A1 1:100@A3

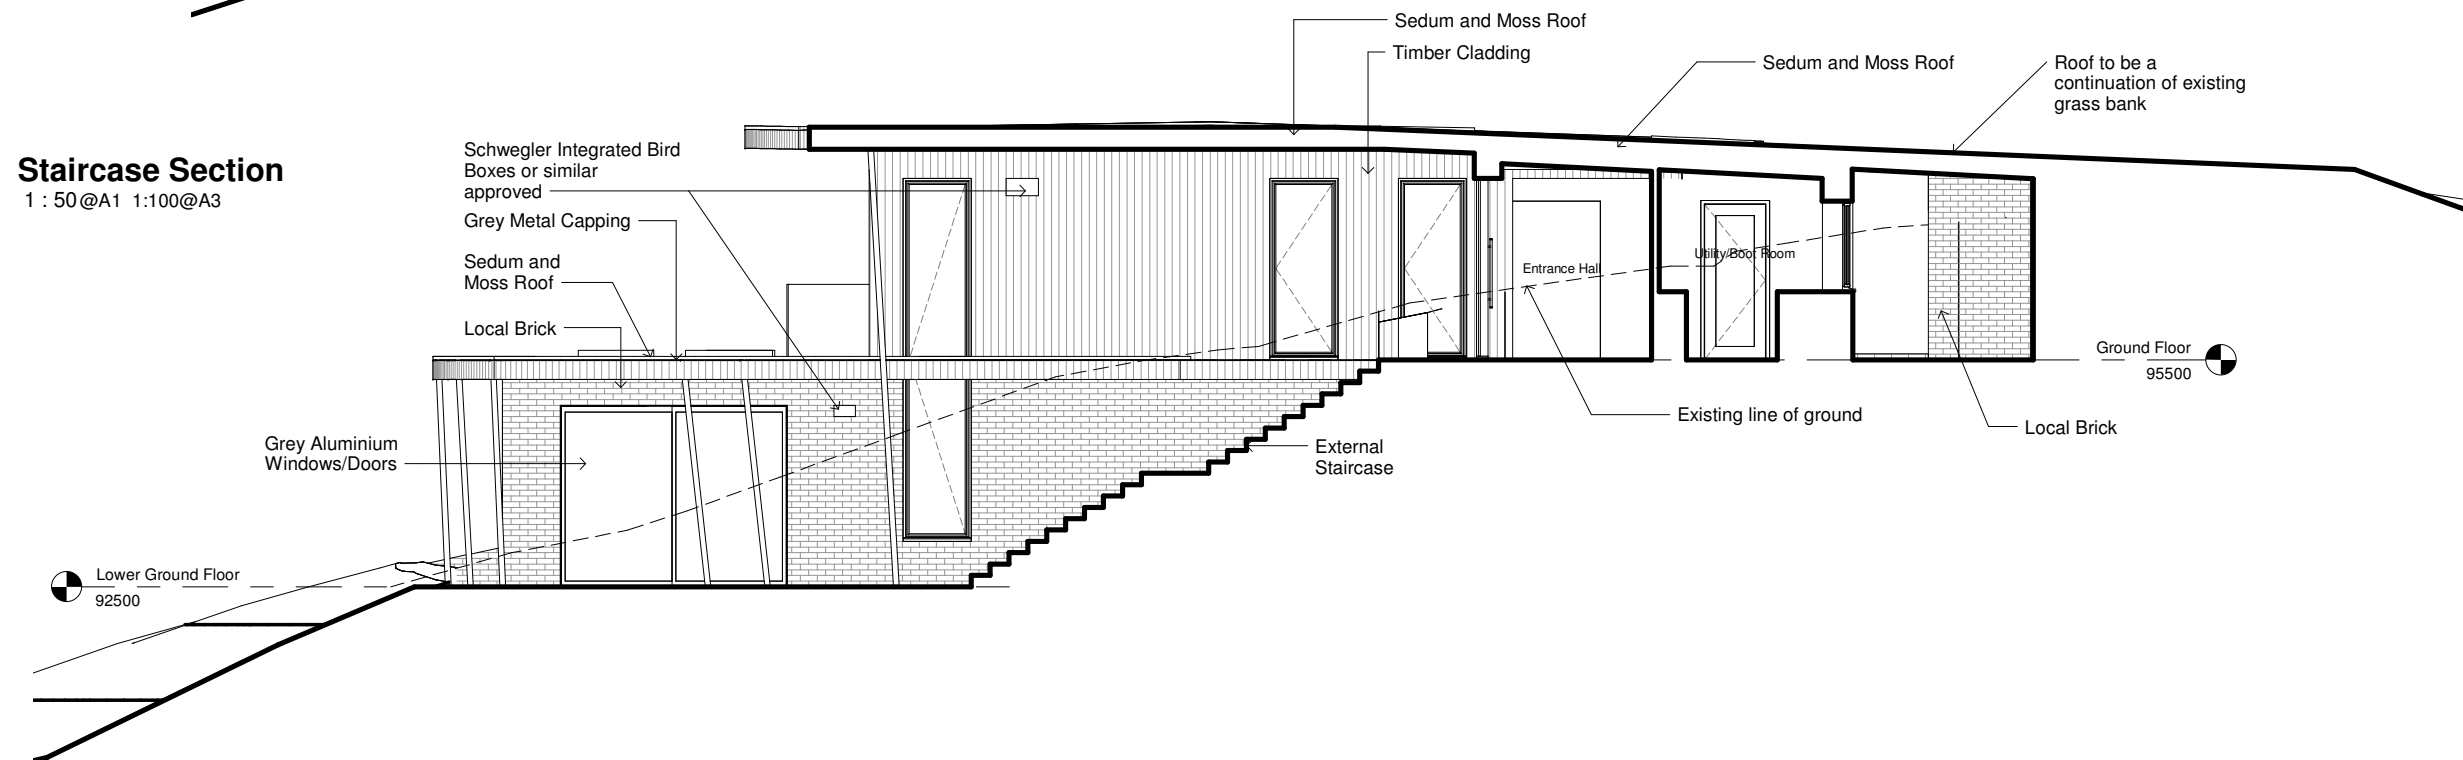

Entrance Section
1 : 50 @A1 1:100@A3



Rev	Revision Description	Drawn	Check	Date
G	Brick added to rear workshop wall	WH	KS	11/03/2021
F	Lay-by removed, Canopy added, roof altered to nestle house into site, pv removed, planting added, east boundary treatment altered	WH	KS	09/03/2021
E	Bird boxes added and flue noted	WH	KS	11/12/2020
D	PV Added and notes updated	WH	KS	10/12/2020
C	South Sectional Elevation Added	WH	KS	16/11/2020
B	Capping added to lower floor roof	WH	KS	30/10/2020
A	Terrace Layouts updated, rooflights added, new path/second entrance added, utility added and other general amendments	WH	KS	22/10/2020

Greenspace Architects Ltd
The Old Town Hall
The Square, Ellesmere
Shropshire SY12 0EP
Tel +44(0)1691 623989
e-mail:
greenspace@greenspacearchitects.co.uk
web: www.greenspacearchitects.co.uk

Project **House at Woodside, Coalbrookdale**

Title **Proposed Sections**

Scale @ A1	Scale @ A3	Drawn By	Checked By	Date
1 : 50	1:100	GE	KS	16.08.19

Job No.	Sheet No.	Rev.
17-11	A200	G