


Notes
 1. All dimensions to be checked on site and any discrepancy to be verified with the Store Planner before proceeding with the work.
 2. DO NOT SCALE FROM THIS DRAWING
 3. Use this drawing for sales area fixtures and shopfitting. When referencing refrigeration cabinets use the latest CBES drawing. If the CBES drawing does not match this plan, please contact the Store Planner.
 4. For all BGH areas please contact the Architect.
 5. Exact position of all Bus Stop Signage to be positioned on site to suit the commodity as landed

ADDITIONAL KIT TO BE ORDERED BY FM THAT IS NOT SHOWN ON PLAN
 KIT TYPE BLOCK REFERENCE QUANTITY

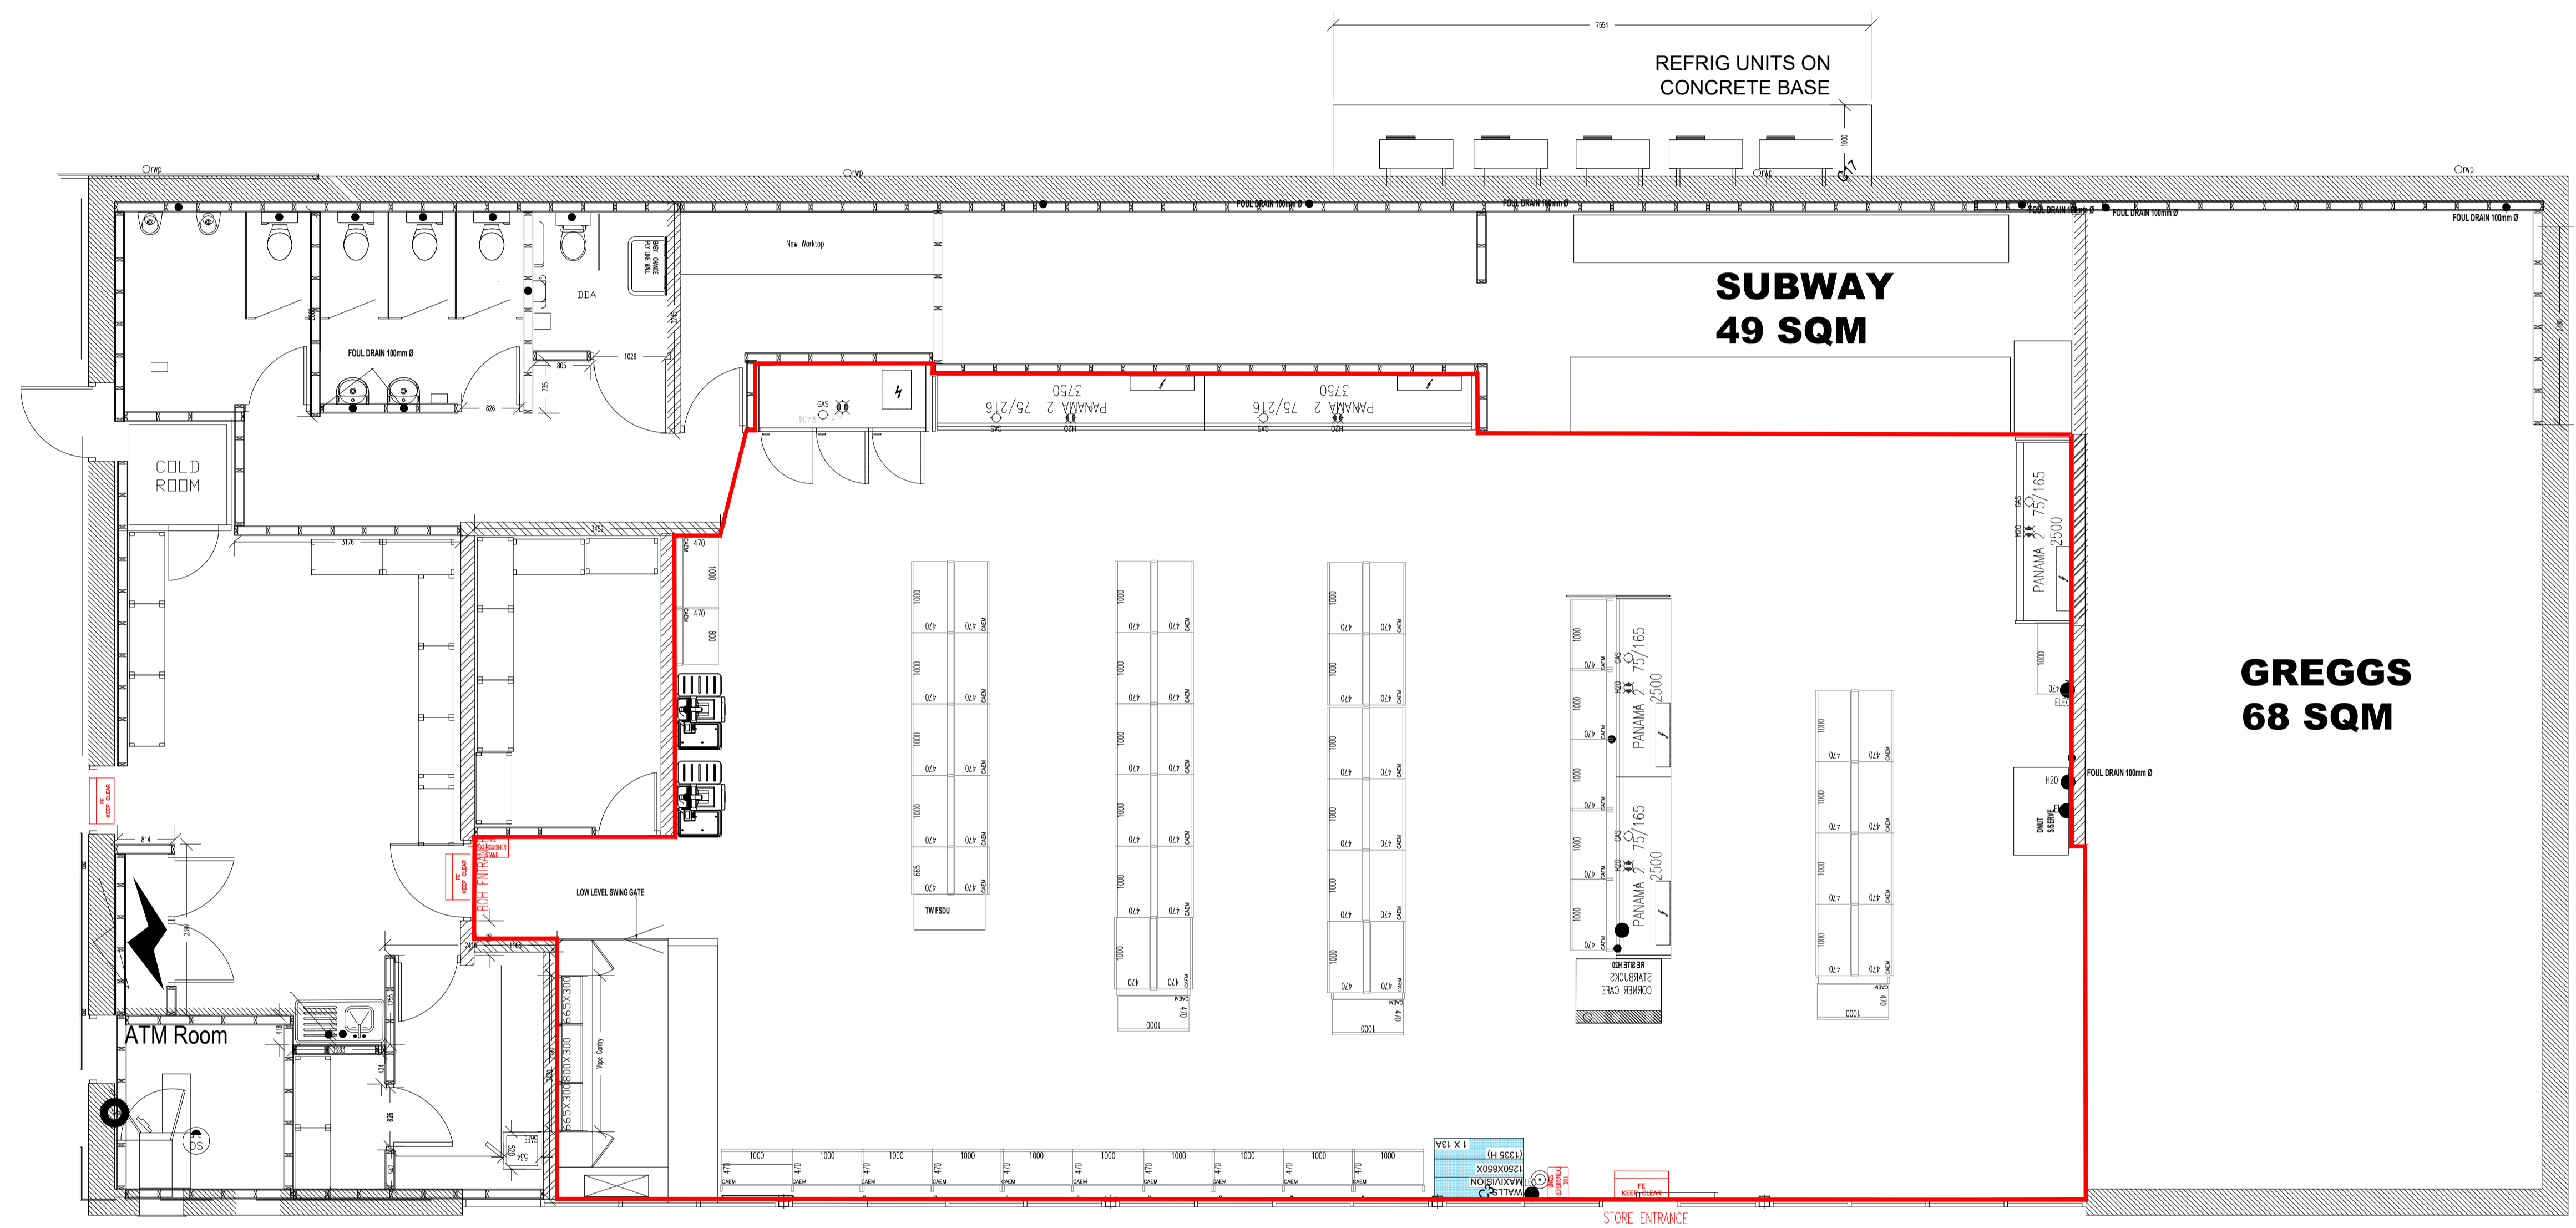

**** KEY ****

	FIRE EXIT
	FIRE EXTINGUISHERS
	FIRE ALARM

No. Date BY IGH COMMENTS



Store: **TELFORD**
 Hady Park east, Telford

Scheme Type: **BWS LICENCE APPLICATION**

SQFT	REQ.	AMENDED	EXISTING	ACHIEVED
Flood Net	SQFT	SQFT	SQFT	SQFT
DM Net	SQFT	SQFT	SQFT	SQFT
George Net	SQFT	SQFT	SQFT	SQFT
Optical Net	SQFT	SQFT	SQFT	SQFT
Pharmacy Net	SQFT	SQFT	SQFT	SQFT
Phone Shop Net	SQFT	SQFT	SQFT	SQFT
Net Total	SQFT	SQFT	SQFT	SQFT
Policy 107	SQFT	SQFT	SQFT	SQFT
Planning Cap	YES	NO		
Gross Footprint	SQFT	Ratio		%/1

Store Planner	Store Planner @ Asda
Direct Number	0113 528
RCM/Sponsor	RCM/Sponsor @ Asda
SLM	SLM @ Asda
CM	CM @ Asda
PM	PM @ Company
FM	FM @ Company
George Planner	George Planner @ George
Architect	Architect @ Company

Drawing Number: **SP-GF-5224** Rev: **1**

Floor: **GROUND FLOOR**

Issue For: **BWS LICENCE APPLICATION**

Scale: **1:100** Date:

Feet	6'	6'6"	7'	7'6"	8'	8'6"	9'	9'6"	10'	10'6"	11'	12'	13'	14'	15'	16'
mm	1830	2000	2100	2300	2400	2600	2700	2900	3000	3200	3300	3700	4000	4200	4600	4800