



Holy Trinity Academy

Artificial Turf Pitch

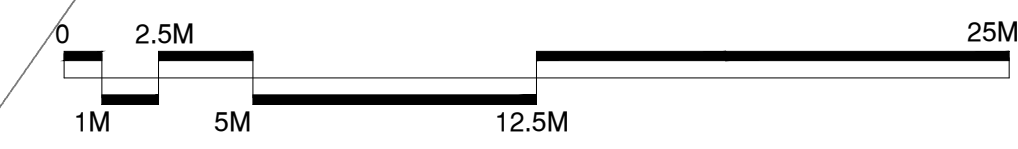

- Artificial Turf Playing Area
- Footpaths & Hard Standing Areas
- 300mm Mowing Margin Surrounds
- 4.5m High Fence Line
- 2m High Fence Line
- 1.2m High Fence Line

6no. 15m high lighting columns

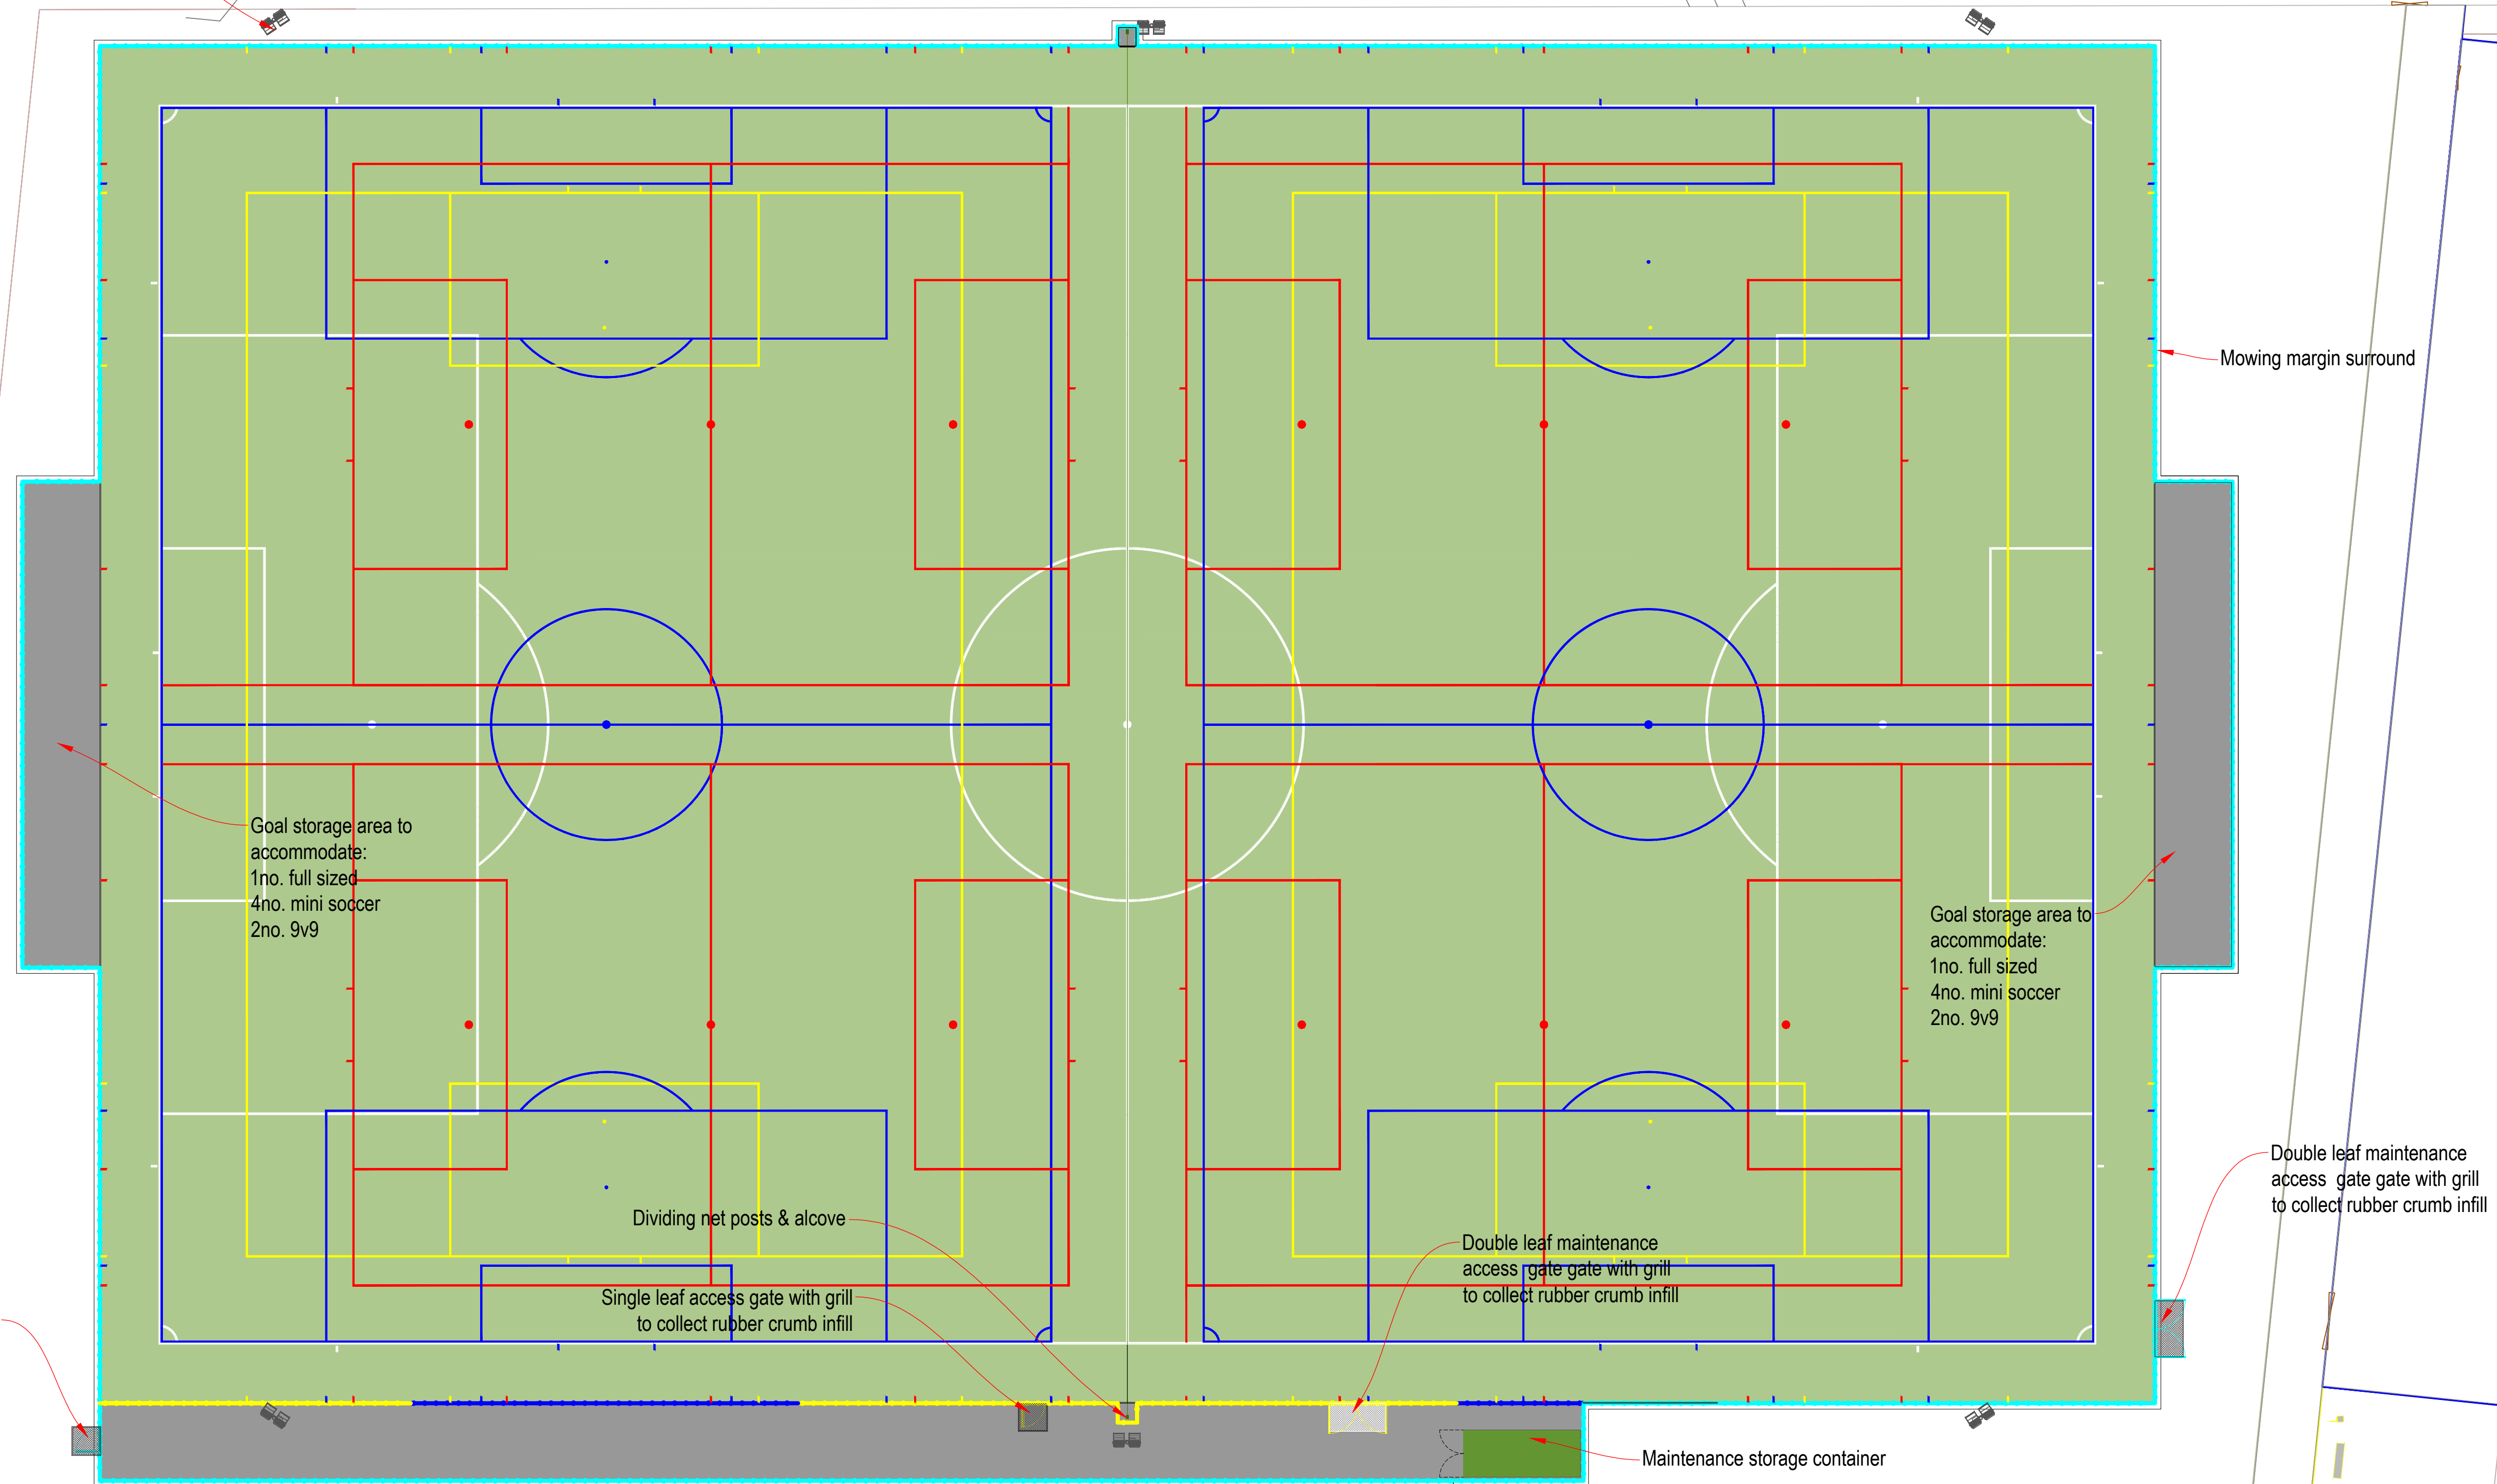

Goal storage area to accommodate:
1no. full sized
4no. mini soccer
2no. 9v9

Goal storage area to accommodate:
1no. full sized
4no. mini soccer
2no. 9v9

Dividing net posts & alcove

Single leaf access gate with grill
to collect rubber crumb infill

Double leaf maintenance
access gate with grill
to collect rubber crumb infill

Double leaf maintenance
access gate with grill
to collect rubber crumb infill

Single leaf access gate with grill
to collect rubber crumb infill

Maintenance storage container

REV	DESCRIPTION	WB	NM	19/07/21
REV	DESCRIPTION	REV	CK	DATE
00	PLANNING ISSUE			

SSL
Surfacing Standards Limited
SPORTS PITCH CONSULTANTS

AUTHOR
WB

TITLE
Holy Trinity Academy
Artificial Turf Pitch
Proposed ATP Plan

PROJECT	SCALE	SIZE
SSL2967	1:200	A1
DRAWING No.	REVISION	
HTA-SSL-XX-ZZ-DR-A-02		00