

Holy Trinity Academy

Artificial Turf Pitch


Please refer to the AGP Technical Information to Support Planning along with the Appendices:

- AGP - Floodlighting Performance Report
- AGP - ILP 2020
- AGP - OptiVision LED GEN3 Datasheet

SSL
Surfacing Standards Limited
Sports Pitch Consultants

CONSULTANTS
Surfacing Standards Ltd
14 Park House, Croydon,
Northway, Surrey, CR9 3JG
01883 801912

1. DO NOT SCALE FROM DRAWING. ALL DIMENSIONS TO BE CHECKED ON SITE PRIOR TO COMMENCEMENT OF WORKS.
2. THIS DRAWING IS COPYRIGHT TO SURFACING STANDARDS LTD.
3. ALL PERSONNEL SHOULD BE AWARE OF THE HEALTH AND SAFETY PLAN WHICH IS RETAINED IN THE SITE MANAGERS OFFICE.

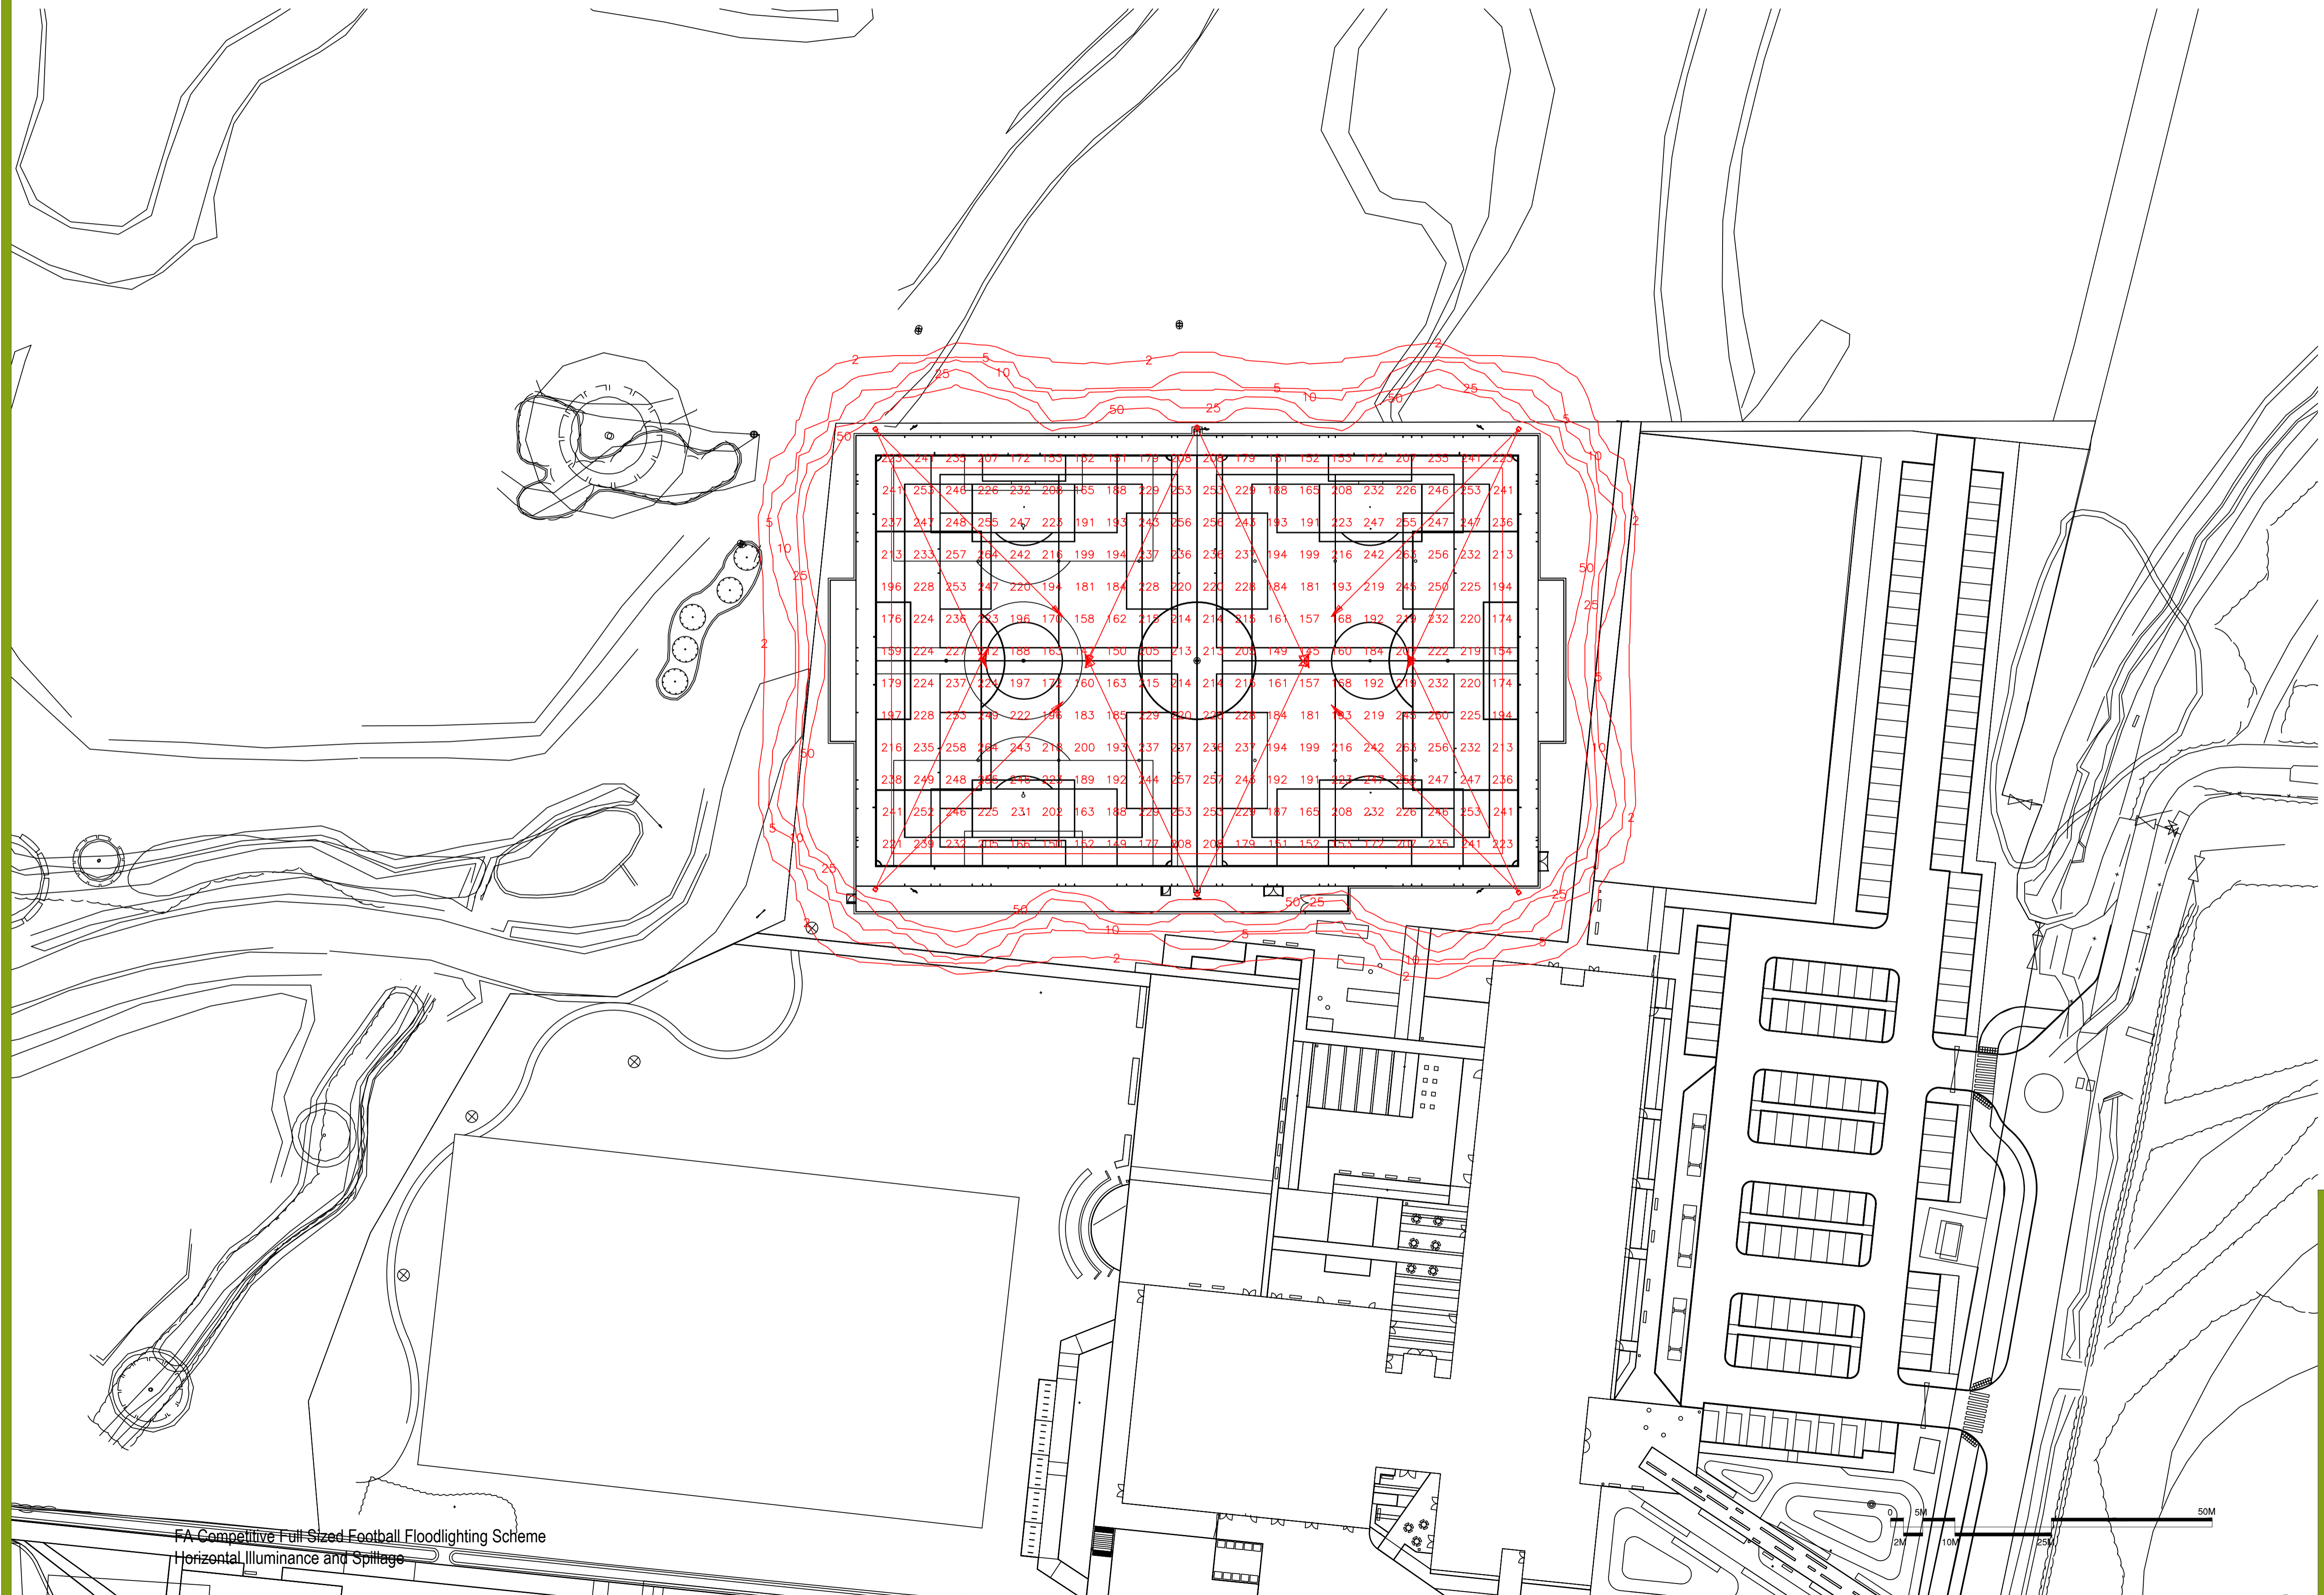

FA Competitive Full Sized Football Floodlighting Scheme
Horizontal Illuminance and Spillage

REV	DESCRIPTION	WB	NM	21/07/21
REV	CK	DATE		
00	PLANNING ISSUE			

SSL
Surfacing Standards Limited
SPORTS PITCH CONSULTANTS

AUTHOR
WB

TITLE
Holy Trinity Academy
Artificial Turf Pitch
Floodlighting Scheme

PROJECT	SCALE	SIZE
SSL2967	1:500	A1

DRAWING No: HTA-SSL-XX-ZZ-DR-A-04

REVISION	00
----------	----