



# Proposed Layout

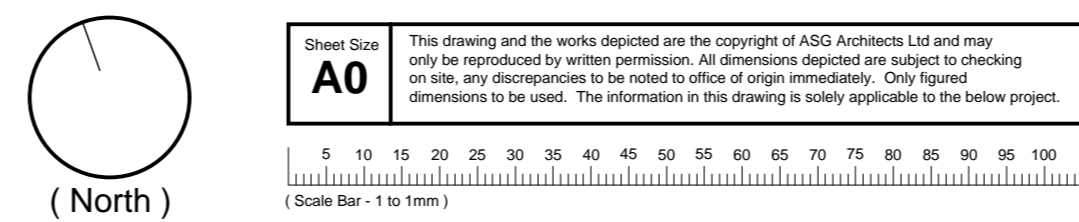


## Plan

(Scale = 1:500)

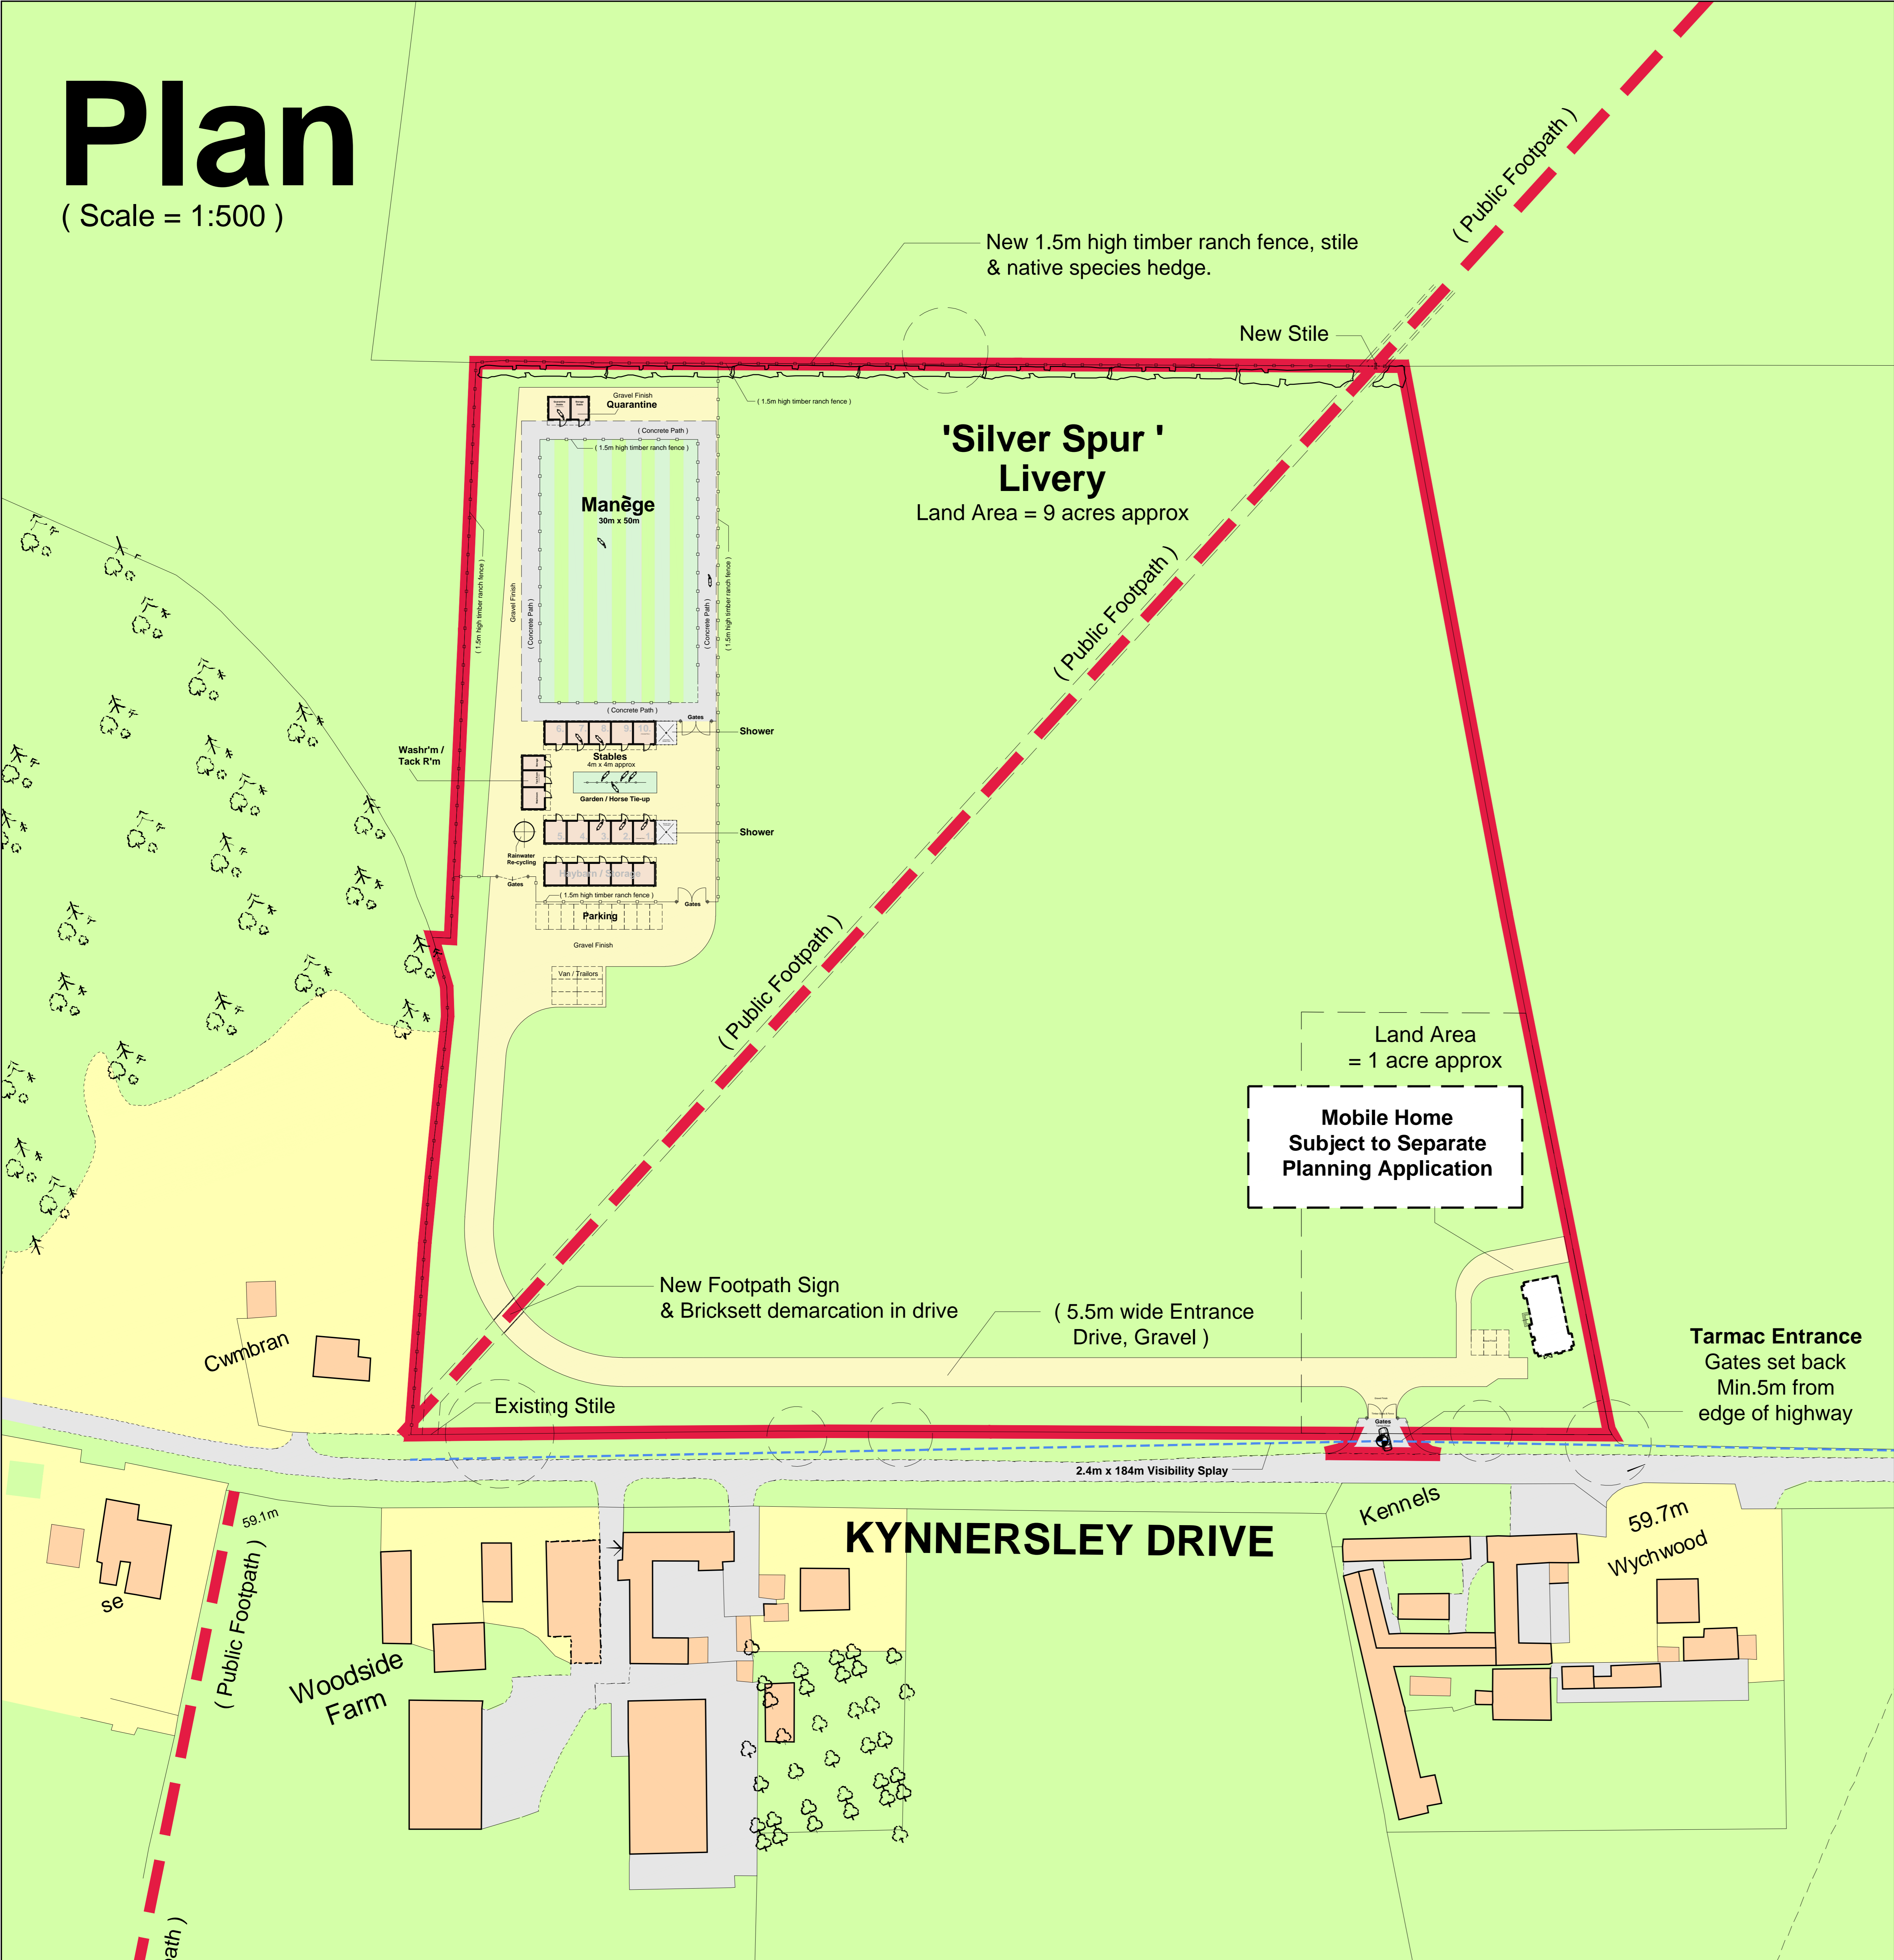

## Plan

(Scale = 1:250)

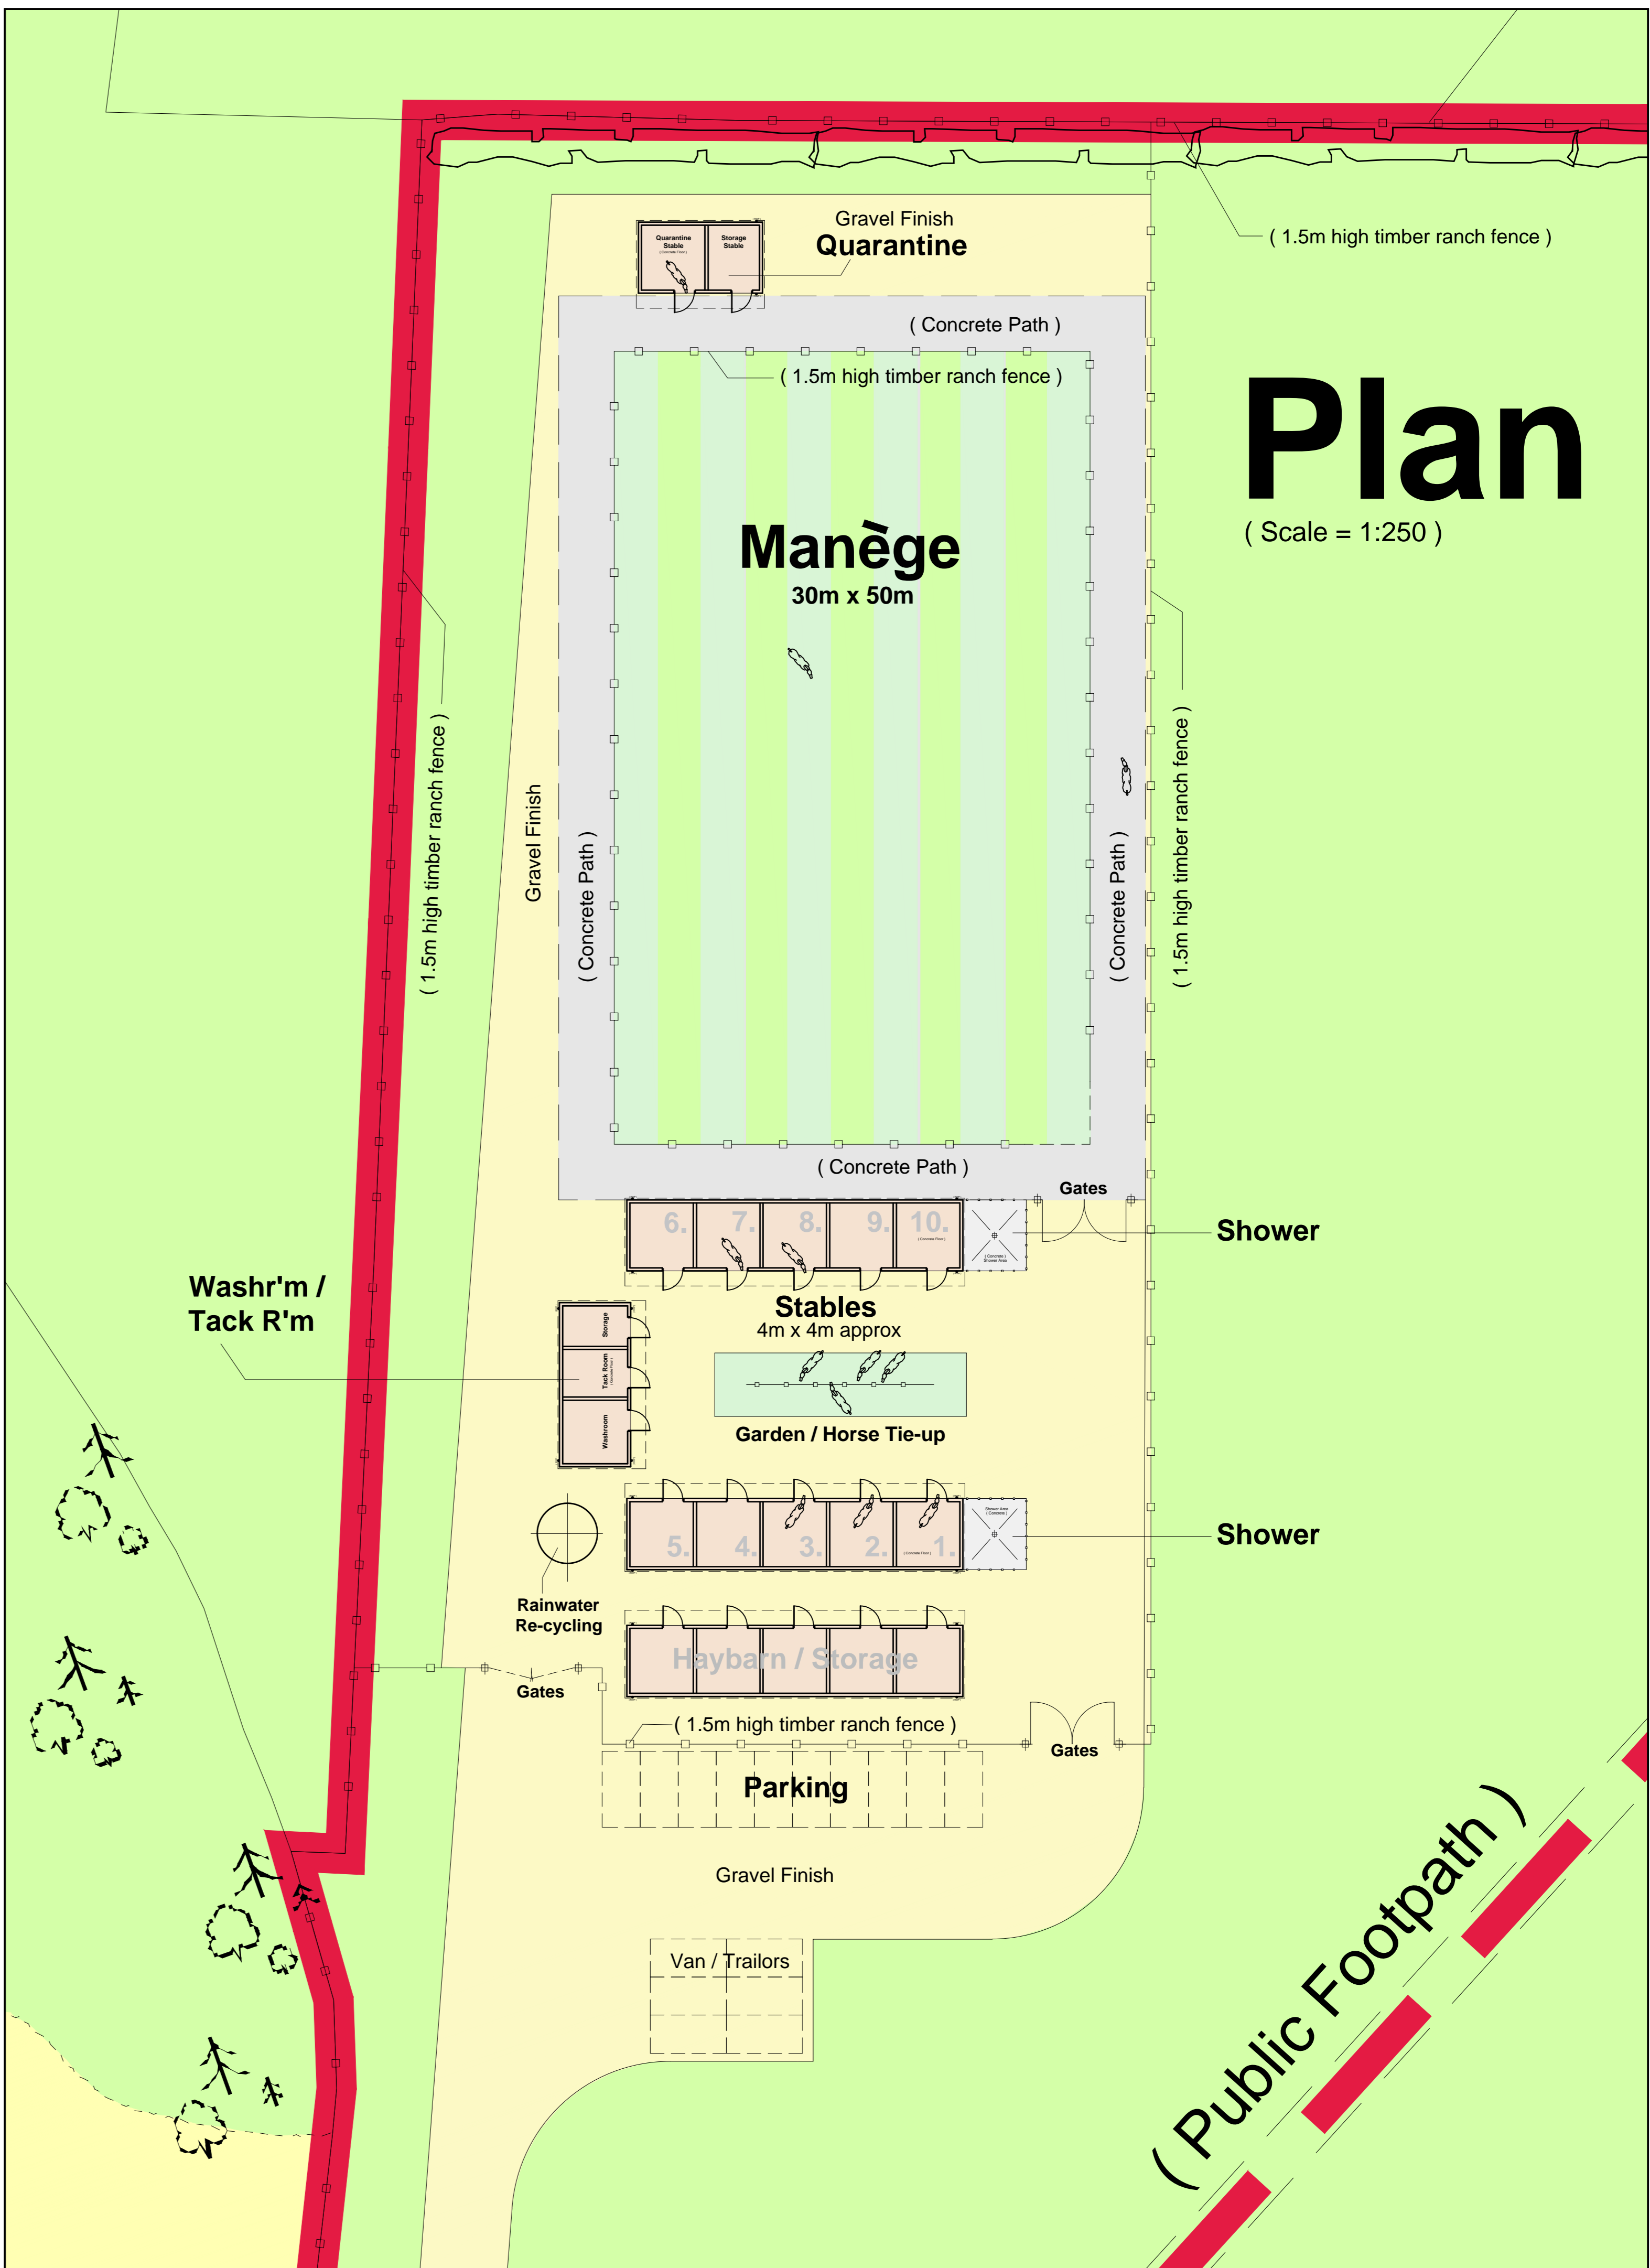

Proposed	
B	09.09.20 Following Planners call back 28.08.20 - New Garage removed from drawings - New Garage removed from drawings - New Garage removed from drawings
A	20.08.20 Updated for this Planning Application
-	22.08.20 Updated for this Planning Application
-	16.01.21 Updated for Planning Application

Client : **Mr. & Mrs. M. Haddock.**  
 Project : **New 'Silver Spur Livery' Land at Kynnersley Drive, Lilleshall, Telford. Shropshire. TF10 9HS**  
 Drawing : **Proposed - Block Plans**  
 Date : **11.09.19**  
 Drawing No : **ASG19021 - LLP2**  
 Drawn By : **ARL**  
 Scale : **As shown**

