

GreenSquareAccord

zla1125
Land at The Endeavour Centre
Wellington, Telford

L-200
Detailed Soft Landscape

date August 2021
status planning


rev **B**
A Local Authority comments 09/12/21
B Update boundary and remove smoking shelter 13/12/21

- Boundary
- Existing trees
- Existing trees to be removed
- Proposed tree planting
- Proposed amenity planting
- Proposed evergreen hedge
- Proposed native hedge
- Existing woodland floor left to regenerate naturally
- Proposed amenity grass
- Proposed wildflower Emorgate EC2 - Special Cornfield Mixture
- Proposed flowering lawn Emorgate E11
- Proposed wildflower Emorgate EM8 - Meadow Mix for Wetlands
- Proposed wildflower Emorgate EP1 - Pond Edge Mixture
- Buildings

scale 1 : 250 @ A1
0 2 4 8 12 17 m

zebra landscape architects ltd is part of zebra group consulting ltd
30 st georges square | worcester | wrc1 1hx | 01905 947 558
hello@zebralandscapes.co.uk

Copyright is reserved by Zebra Landscape Architects and the drawing is issued on the condition that it is not copied either wholly or in part without first obtaining written consent from them. Do not scale from this drawing, figure dimensions only to be used. All dimensions to be checked on site before commencement of any work, shop drawings or the ordering of materials. This drawing is to be read in conjunction with appropriate consultant engineers drawings, schedules, specification and manufacturer's information.

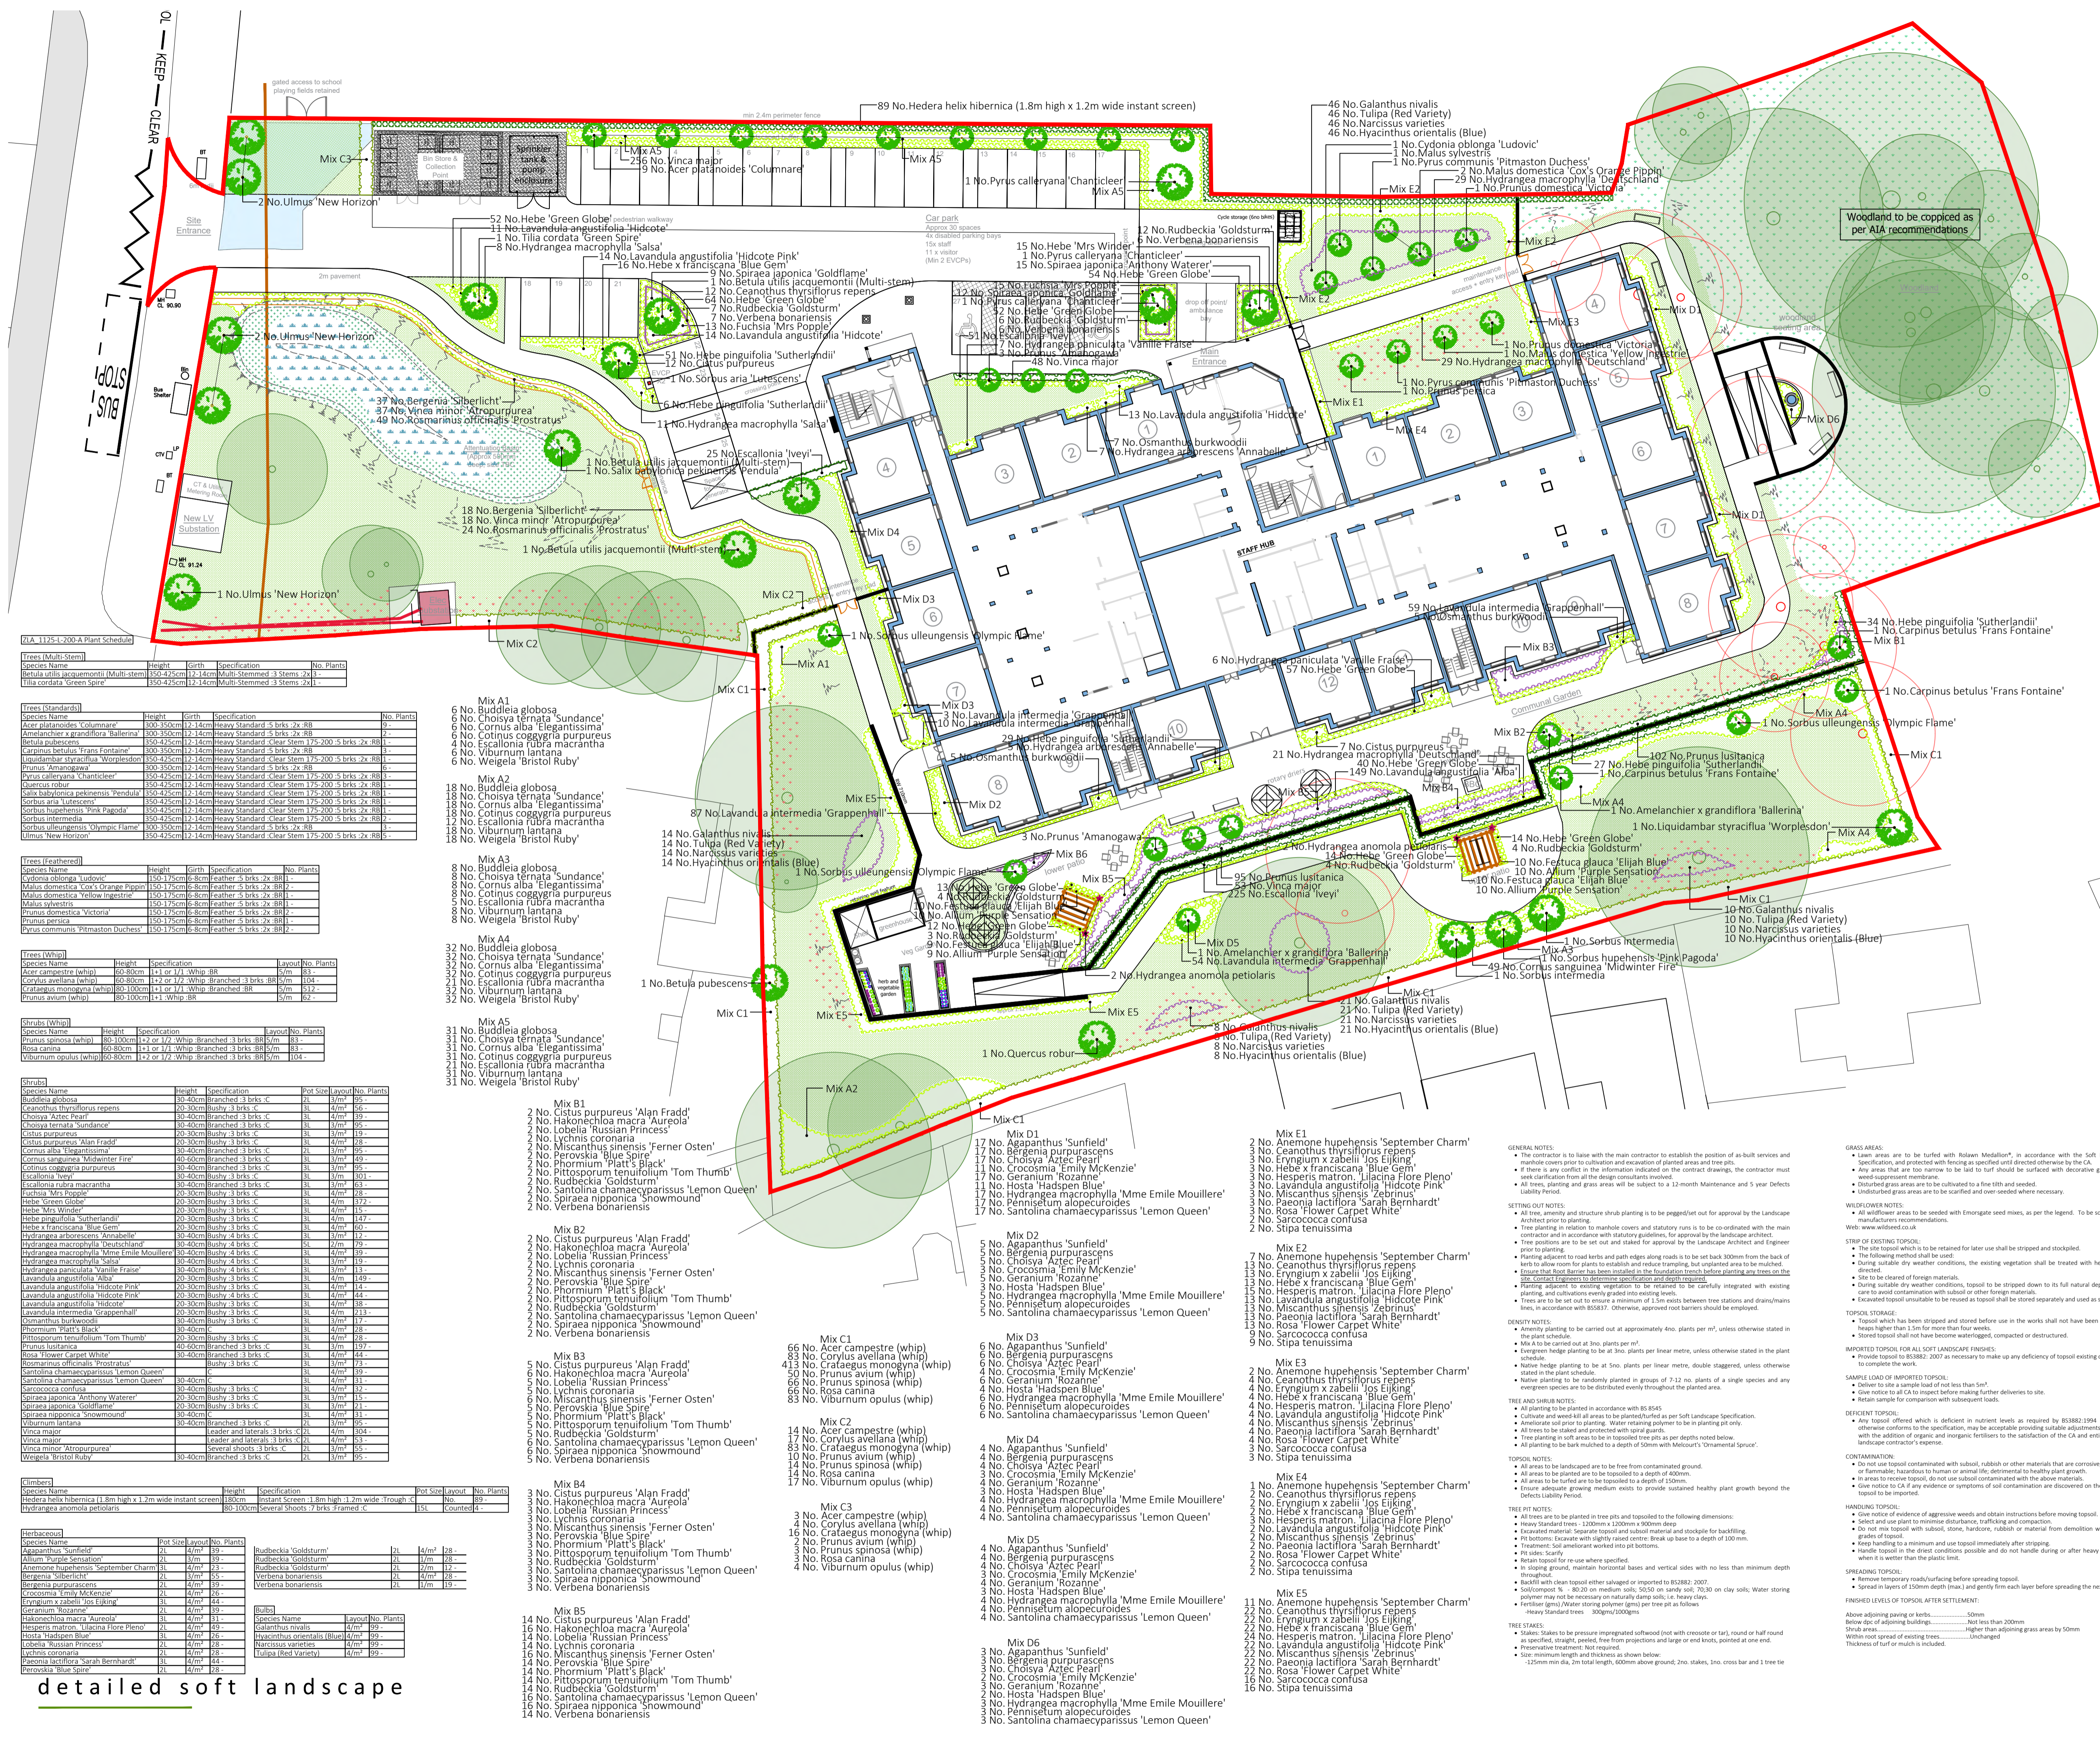

ETA 1125 - 1:200-A Plant Schedule

Species Name	Height	Girth	Specification	No. Plants
Betula utilis jacquemontii (Multi-stem)	350-425cm	12-14cm	Multi-Stemmed 3 Stems 2x13	3
Tilia cordata 'Green Spire'	350-425cm	12-14cm	Multi-Stemmed 3 Stems 2x11	2

Traces (Standard)

Species Name	Height	Girth	Specification	No. Plants

Traces (Leathered)

Species Name	Height	Girth	Specification	No. Plants
Cydonia oblonga 'Ludovic'	150-175cm	6-8cm	Leather 5 Brks 2x RB	1

Traces (Whip)

Species Name	Height	Specification	Layout	No. Plants

Shrubs (Whip)

Species Name	Height	Specification	Layout	No. Plants

Shrubs

Species Name	Height	Specification	Pot Size	Layout	No. Plants

Mix B1

2 No. Cistus purpureus 'Alan Fradd'	2 No. Hakonechloa macra 'Aureola'	2 No. Lobelia 'Russian Princess'	2 No. Lychins coronaria	2 No. Perovskia 'Blue Spire'	2 No. Santolina chamaecyparissus 'Lemon Queen'	2 No. Spiraea nipponica 'Snowmound'	2 No. Verbena bonariensis
-------------------------------------	-----------------------------------	----------------------------------	-------------------------	------------------------------	--	-------------------------------------	---------------------------

Mix B2

2 No. Cistus purpureus 'Alan Fradd'	2 No. Hakonechloa macra 'Aureola'	2 No. Lobelia 'Russian Princess'	2 No. Lychins coronaria	2 No. Perovskia 'Blue Spire'	2 No. Santolina chamaecyparissus 'Lemon Queen'	2 No. Spiraea nipponica 'Snowmound'	2 No. Verbena bonariensis
-------------------------------------	-----------------------------------	----------------------------------	-------------------------	------------------------------	--	-------------------------------------	---------------------------

Mix B3

5 No. Cistus purpureus 'Alan Fradd'	6 No. Hakonechloa macra 'Aureola'	6 No. Lobelia 'Russian Princess'	6 No. Lychins coronaria	6 No. Perovskia 'Blue Spire'	6 No. Santolina chamaecyparissus 'Lemon Queen'	6 No. Spiraea nipponica 'Snowmound'	6 No. Verbena bonariensis
-------------------------------------	-----------------------------------	----------------------------------	-------------------------	------------------------------	--	-------------------------------------	---------------------------

Mix B4

3 No. Cistus purpureus 'Alan Fradd'	3 No. Hakonechloa macra 'Aureola'	3 No. Lobelia 'Russian Princess'	3 No. Lychins coronaria	3 No. Perovskia 'Blue Spire'	3 No. Santolina chamaecyparissus 'Lemon Queen'	3 No. Spiraea nipponica 'Snowmound'	3 No. Verbena bonariensis
-------------------------------------	-----------------------------------	----------------------------------	-------------------------	------------------------------	--	-------------------------------------	---------------------------

detailed soft landscape