


This document and its design content is copyright©. It shall be read in conjunction with all other associated project information including models, specifications, schedules and related consultants documents. Do not scale from documents. All dimensions to be checked on site. Immediately report any discrepancies, errors or omissions on this document to the Originator. If in doubt ASK.  
 © Crown copyright [and database rights] 2015 Ordnance Survey 100019694. re-use or additional photo copies of this map are not permitted except where the end user holds a relevant licence with Ordnance Survey.

**Safety Health and Environmental Information Box**


Construction Risks, Maintenance/cleaning Risks, Demolition/adaptation Risks

Notes:

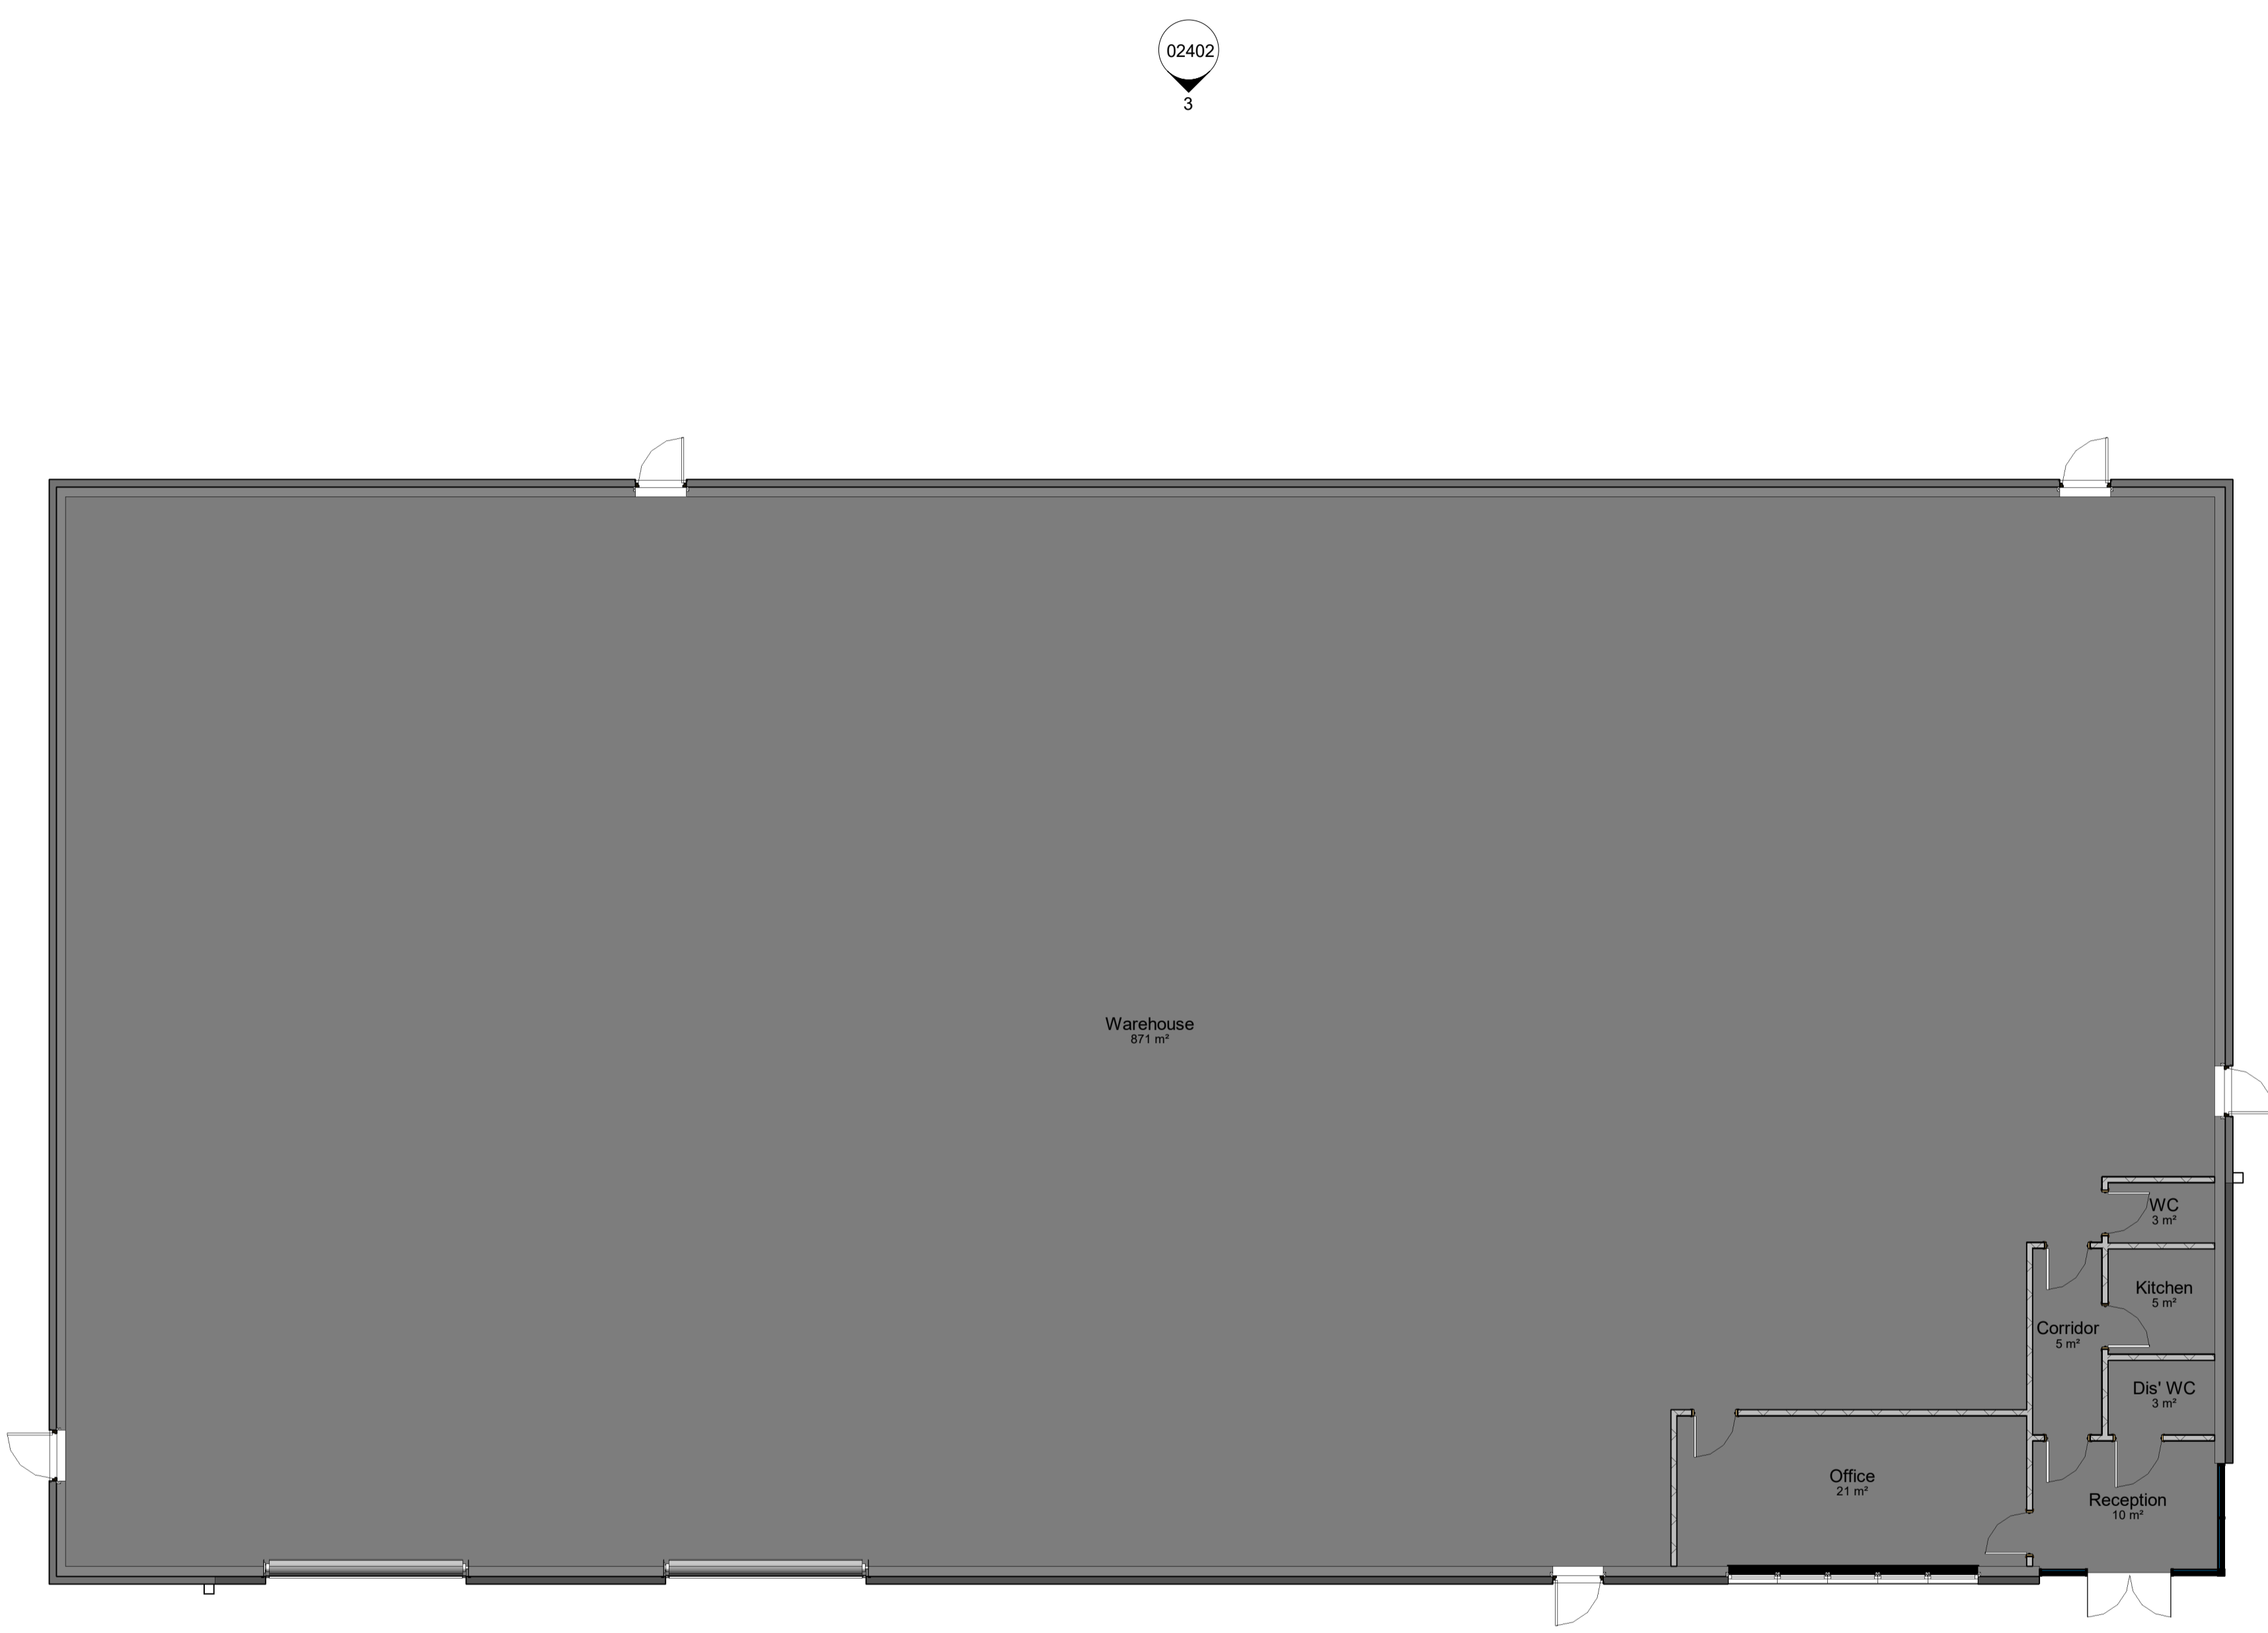

**1 Level 0**  
1 : 100

RevID | Detail | Issued by | Issue Date

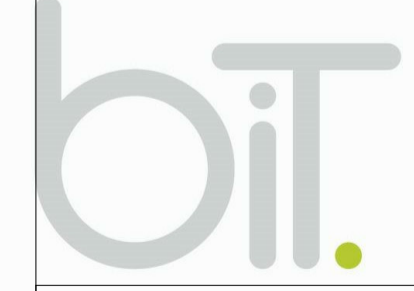

bit  
 Wellington Civic Offices, Larkin Way, Wellington, Telford,  
 Shropshire, TF1 1LX  
 T: 01952 384500  
 W: www.bit-group.co.uk

Project  
**Plot 12 - Hortonwood**

Client  
**TWC**

Layout Title  
**Unit 2 - Floorplan**

Scale @ A1 | Status  
 1 : 100 | **Planning**

Drawing Number						
project	originator	zone	level	type	role	number
21122						02403