

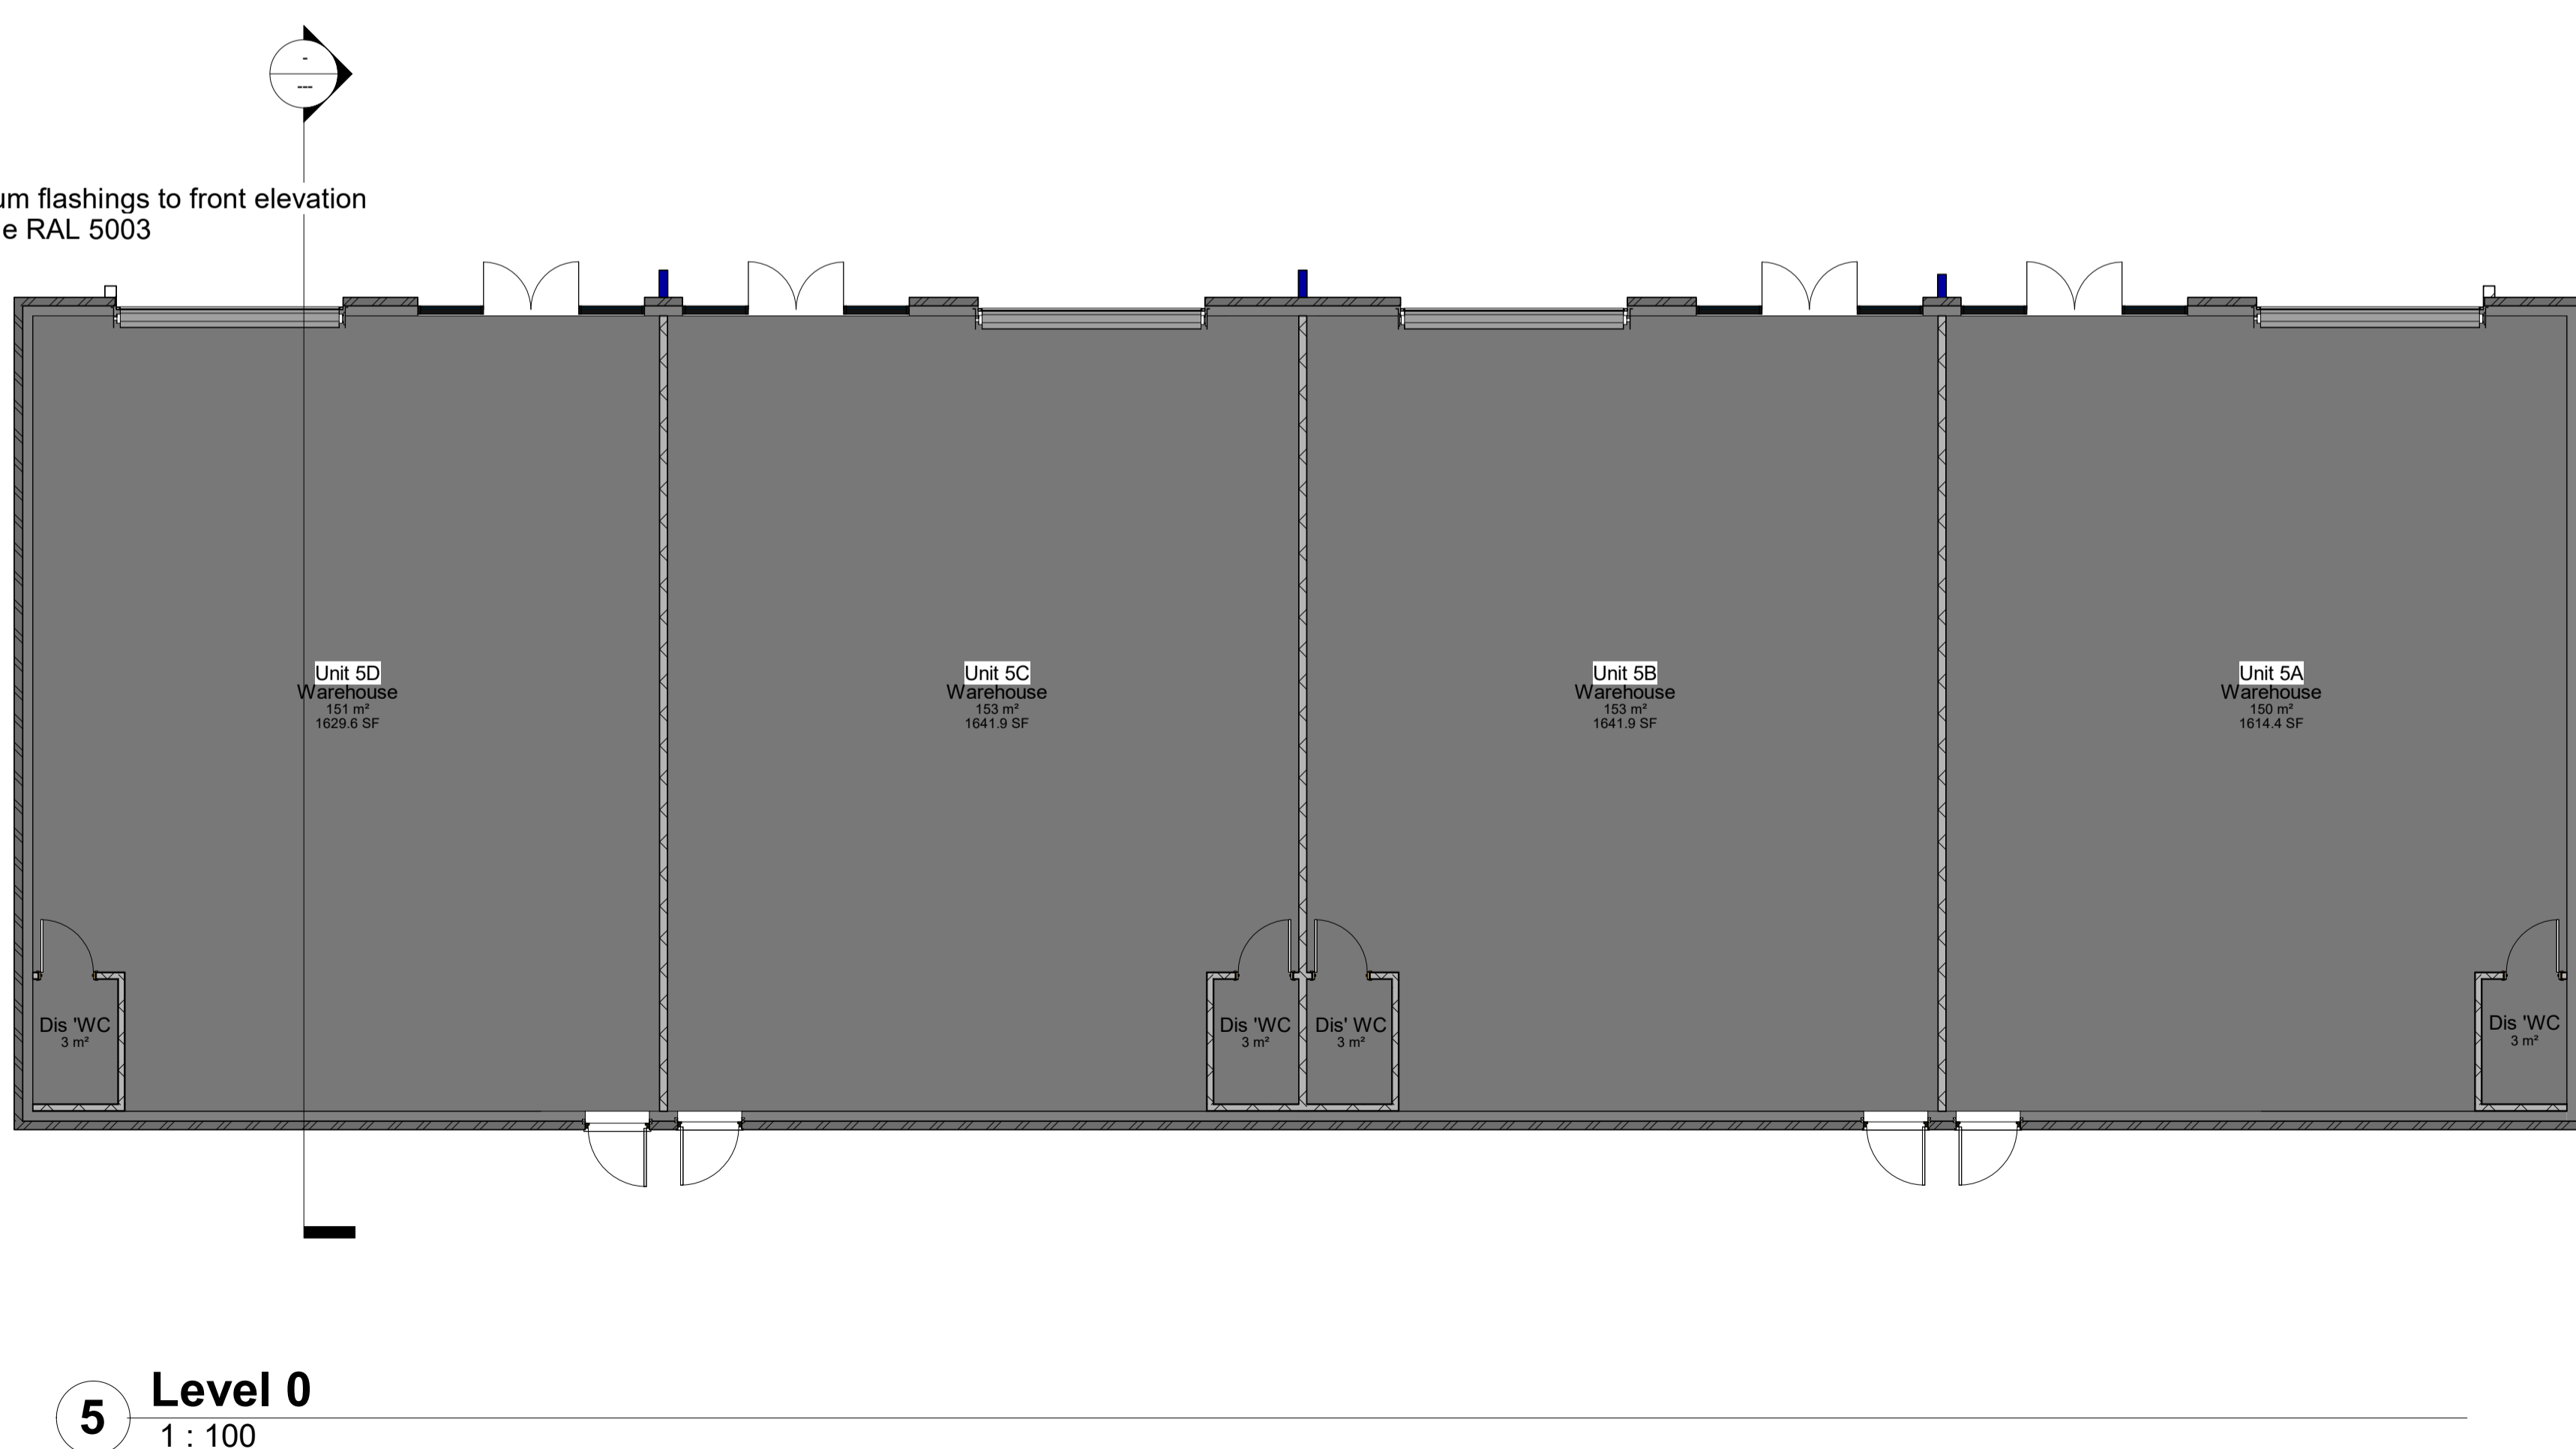
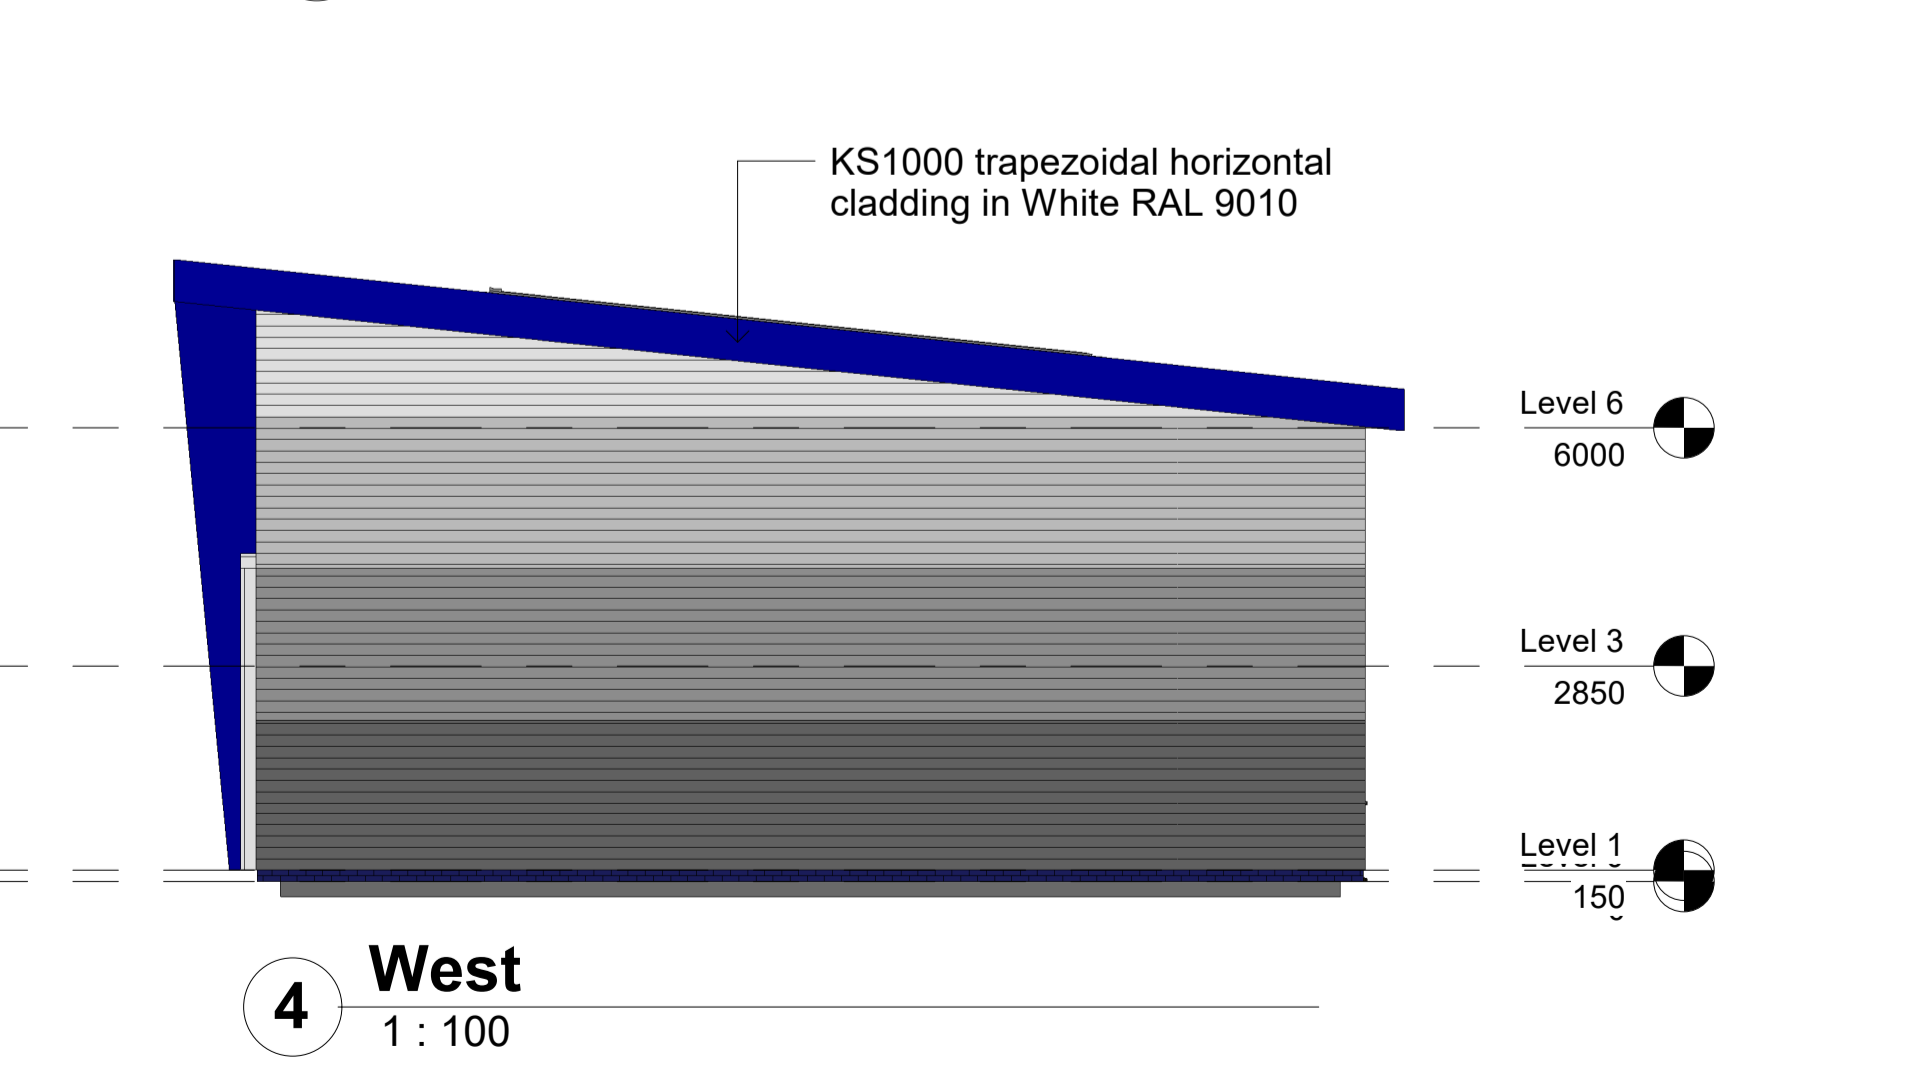
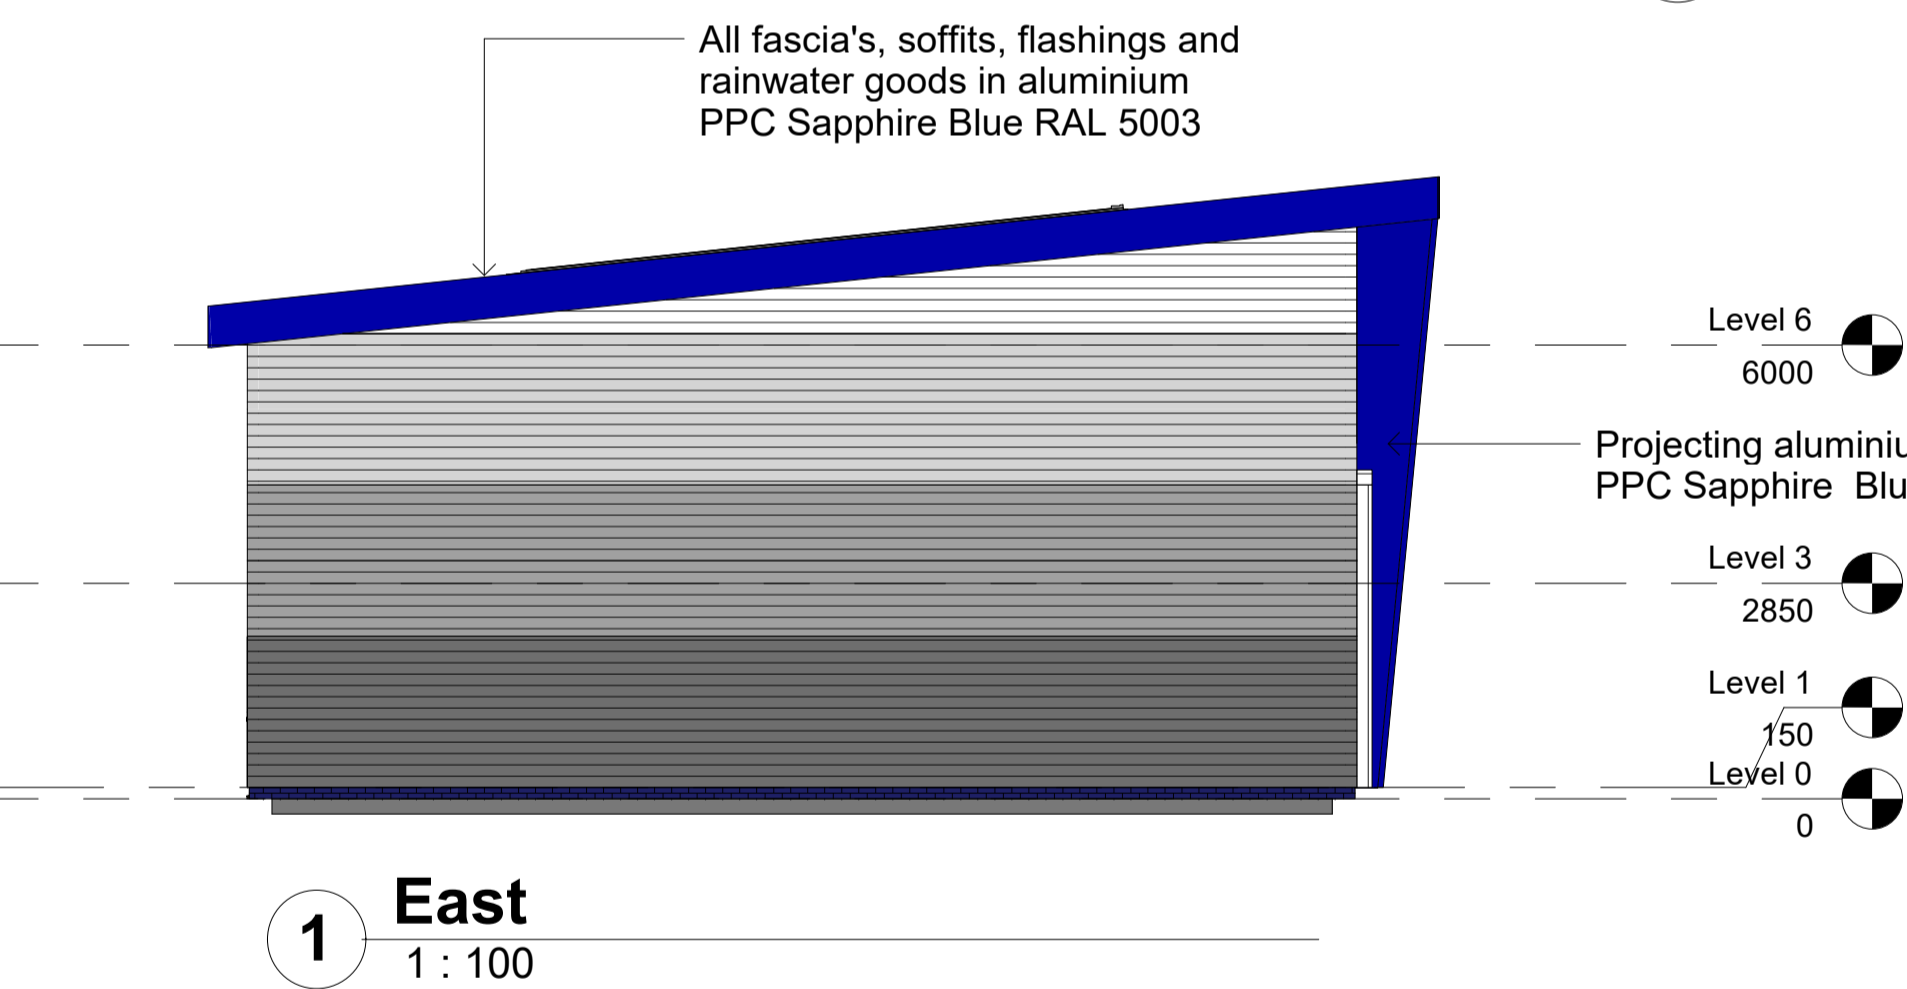


Notes:

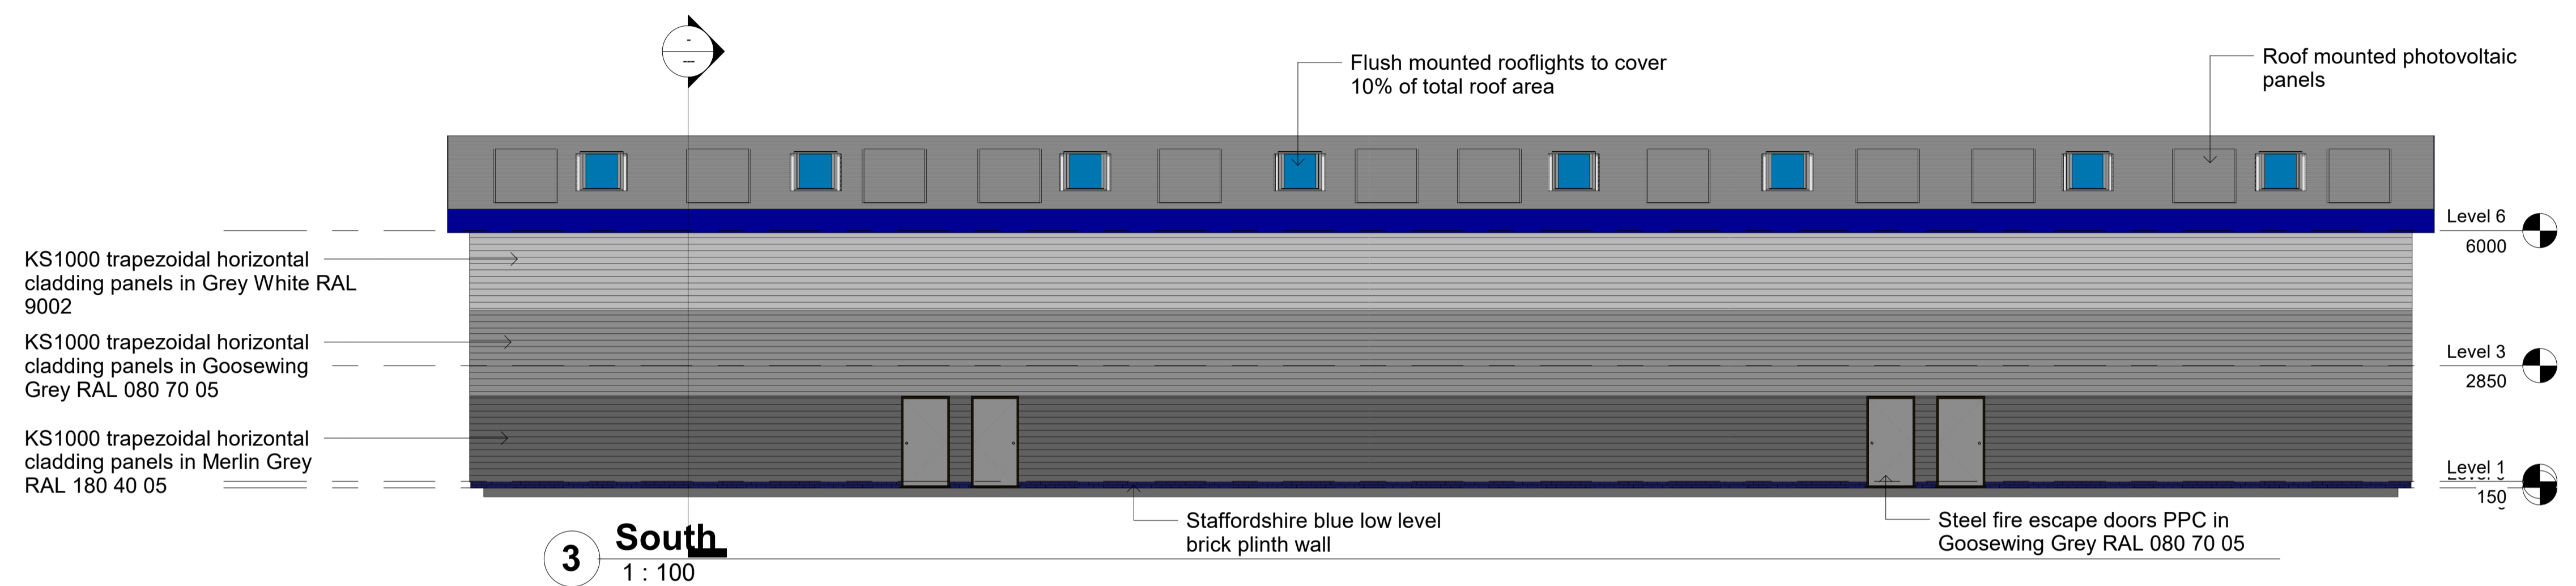

Revised / Detail Issued by / Issue Date

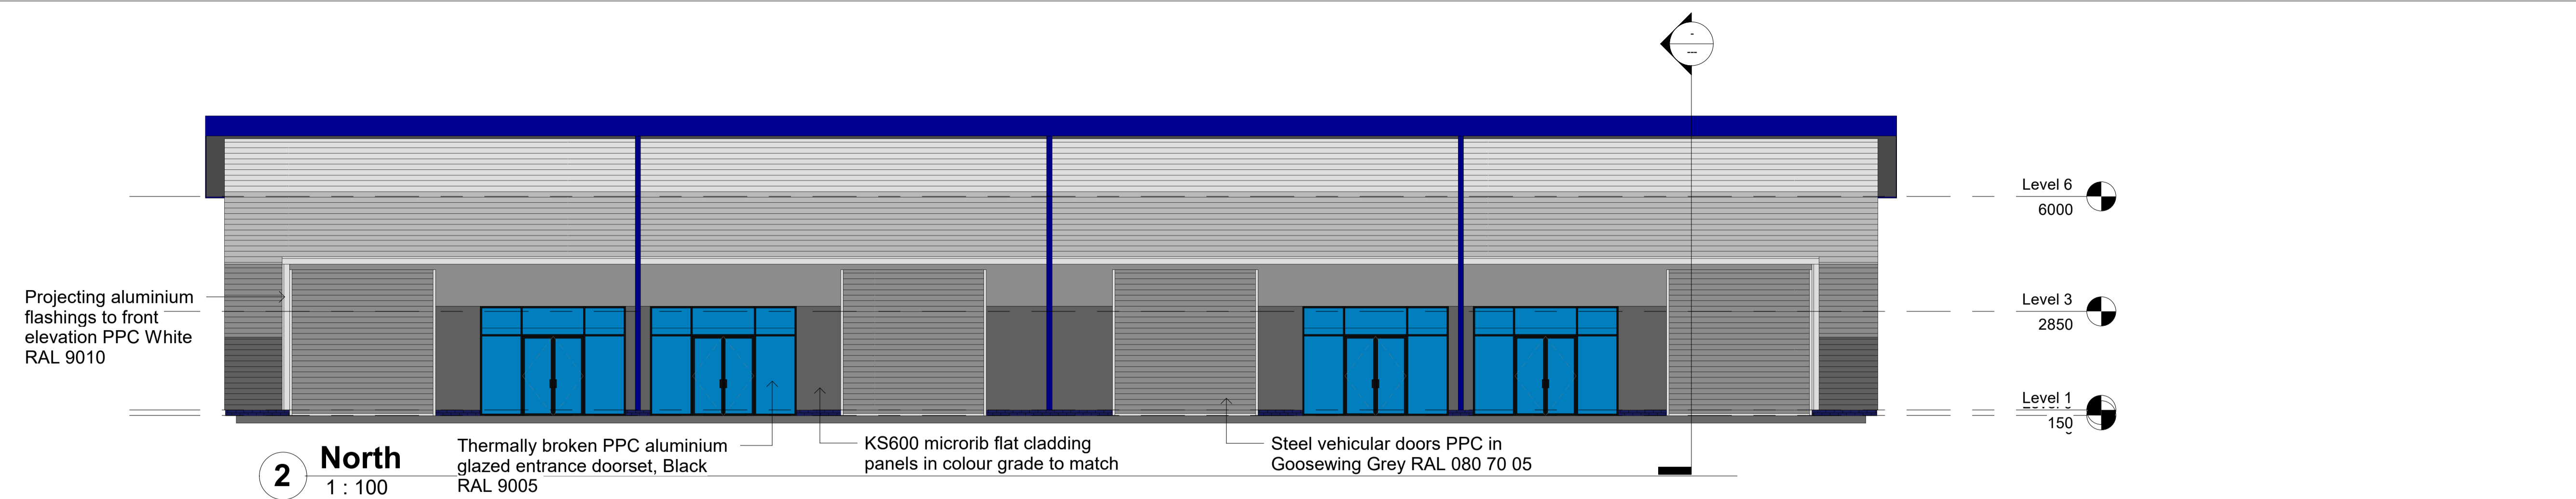

bit
 Wellington Civic Offices, Larkin Way, Wellington, Telford,
 Shropshire, TF1 1LX
 T: 01952 384500
 W: www.bit-group.co.uk

Project **Plot 12 - Hortonwood**

Client **TWC**

Layout Title **Unit 5 - Elevations & Floorplan**

Scale @ A1 Status **Planning**

Drawing Number							
project	originator	zone	level	type	role	number	rev
21122						02406	