


E-1.1

Elevation


1:100

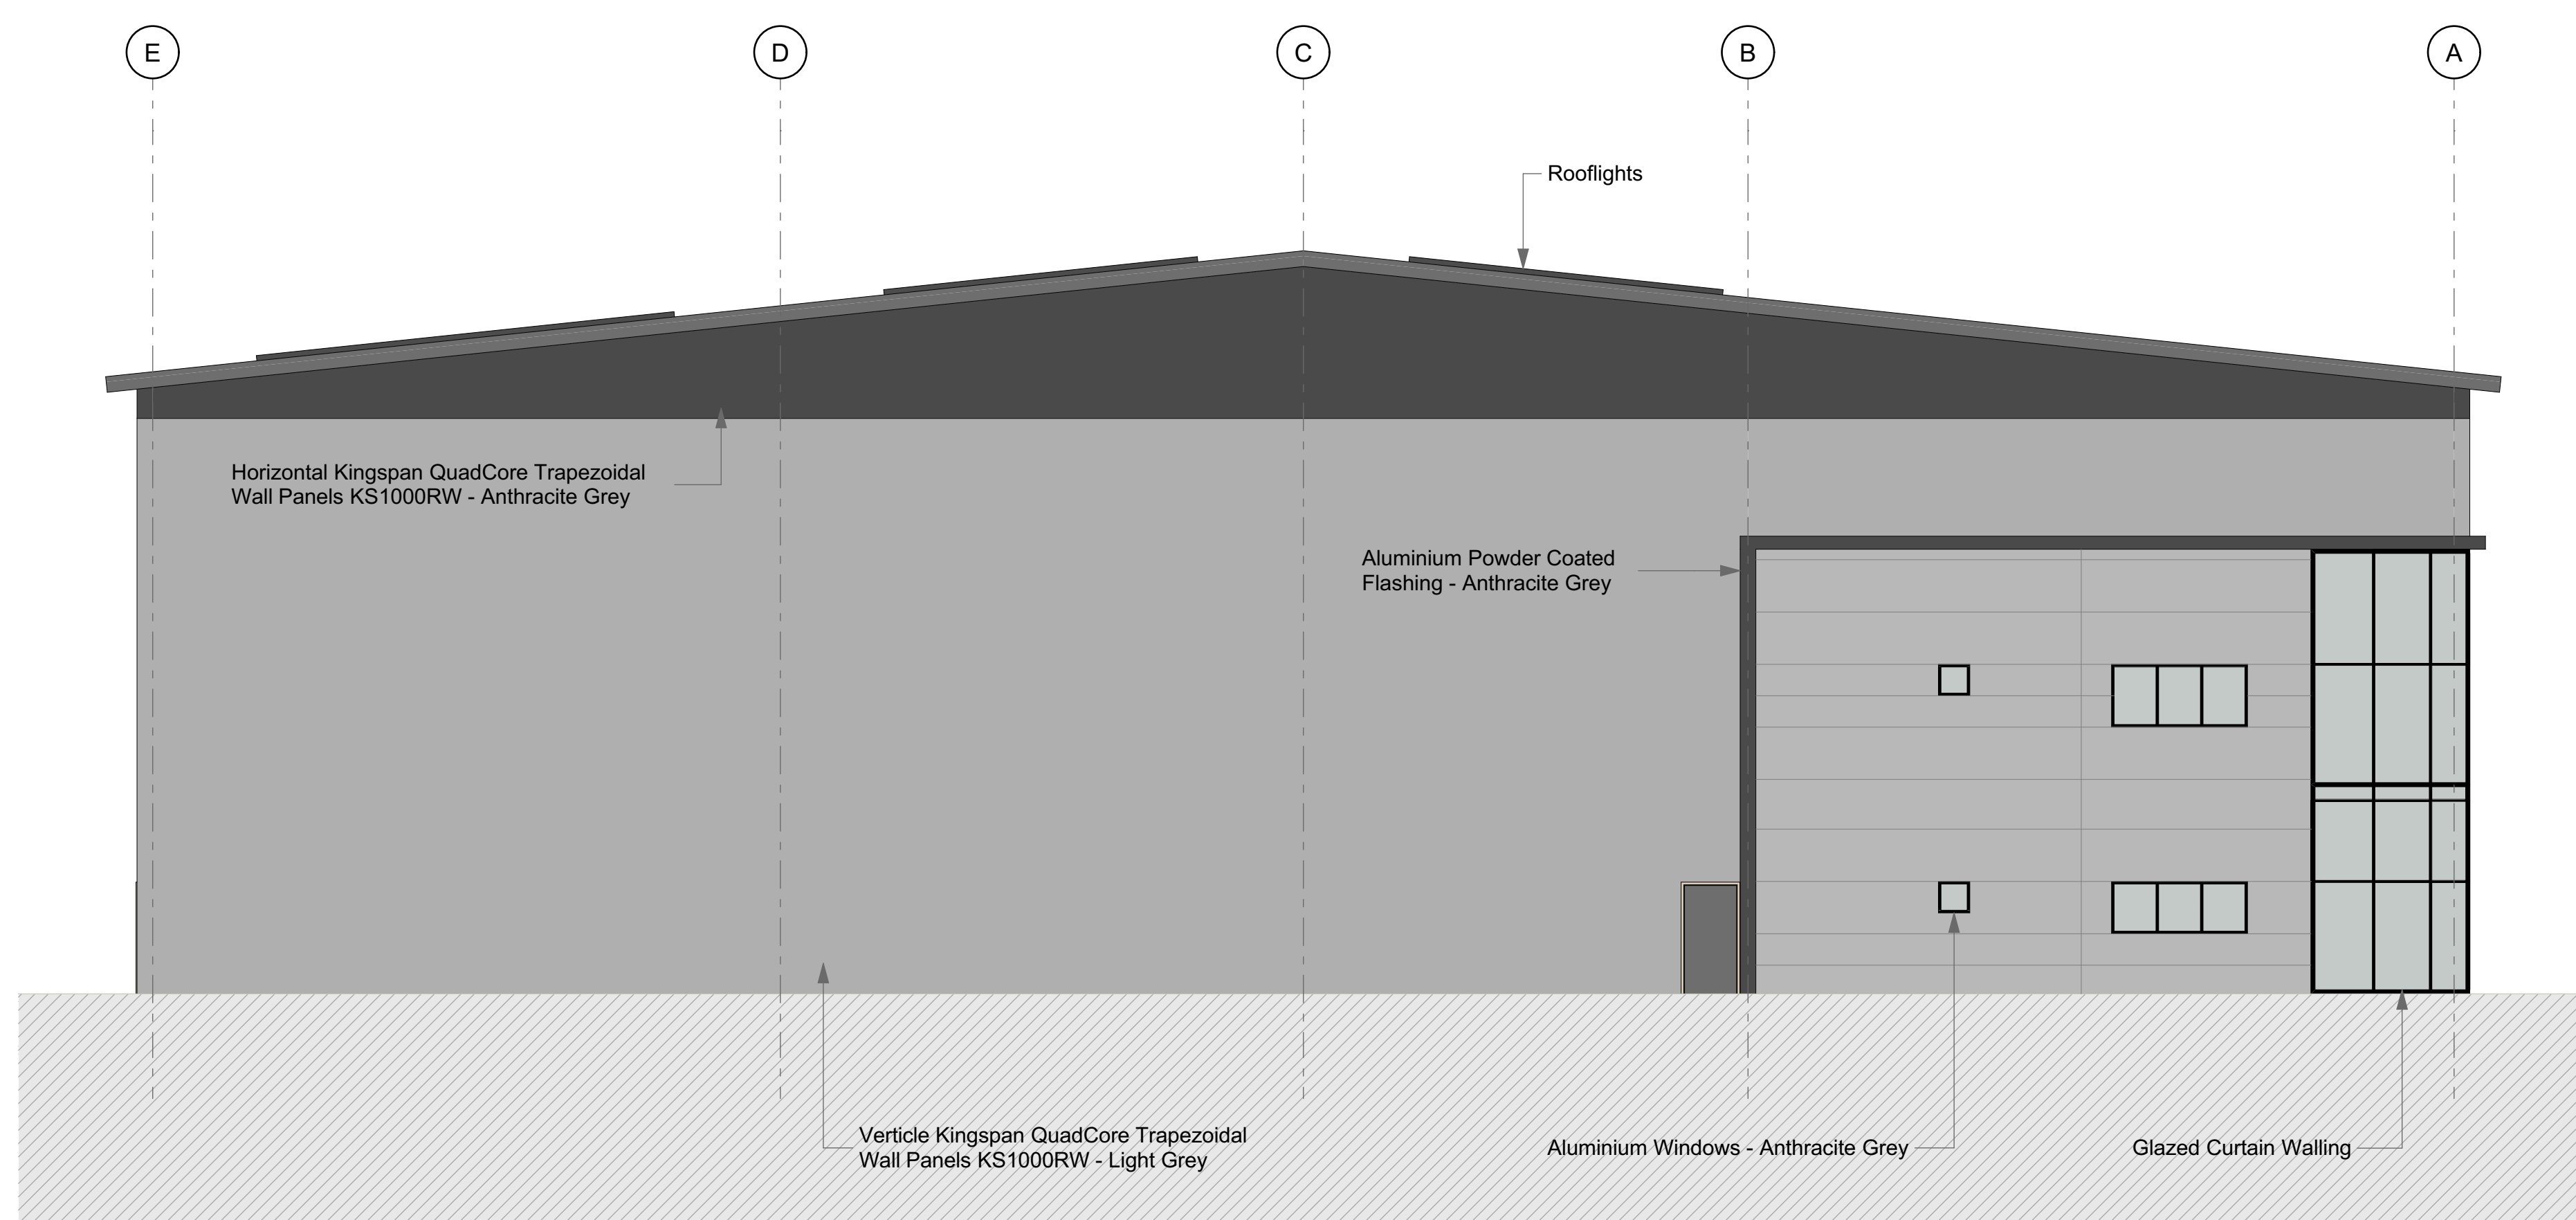

E-1.2

Elevation


1:100

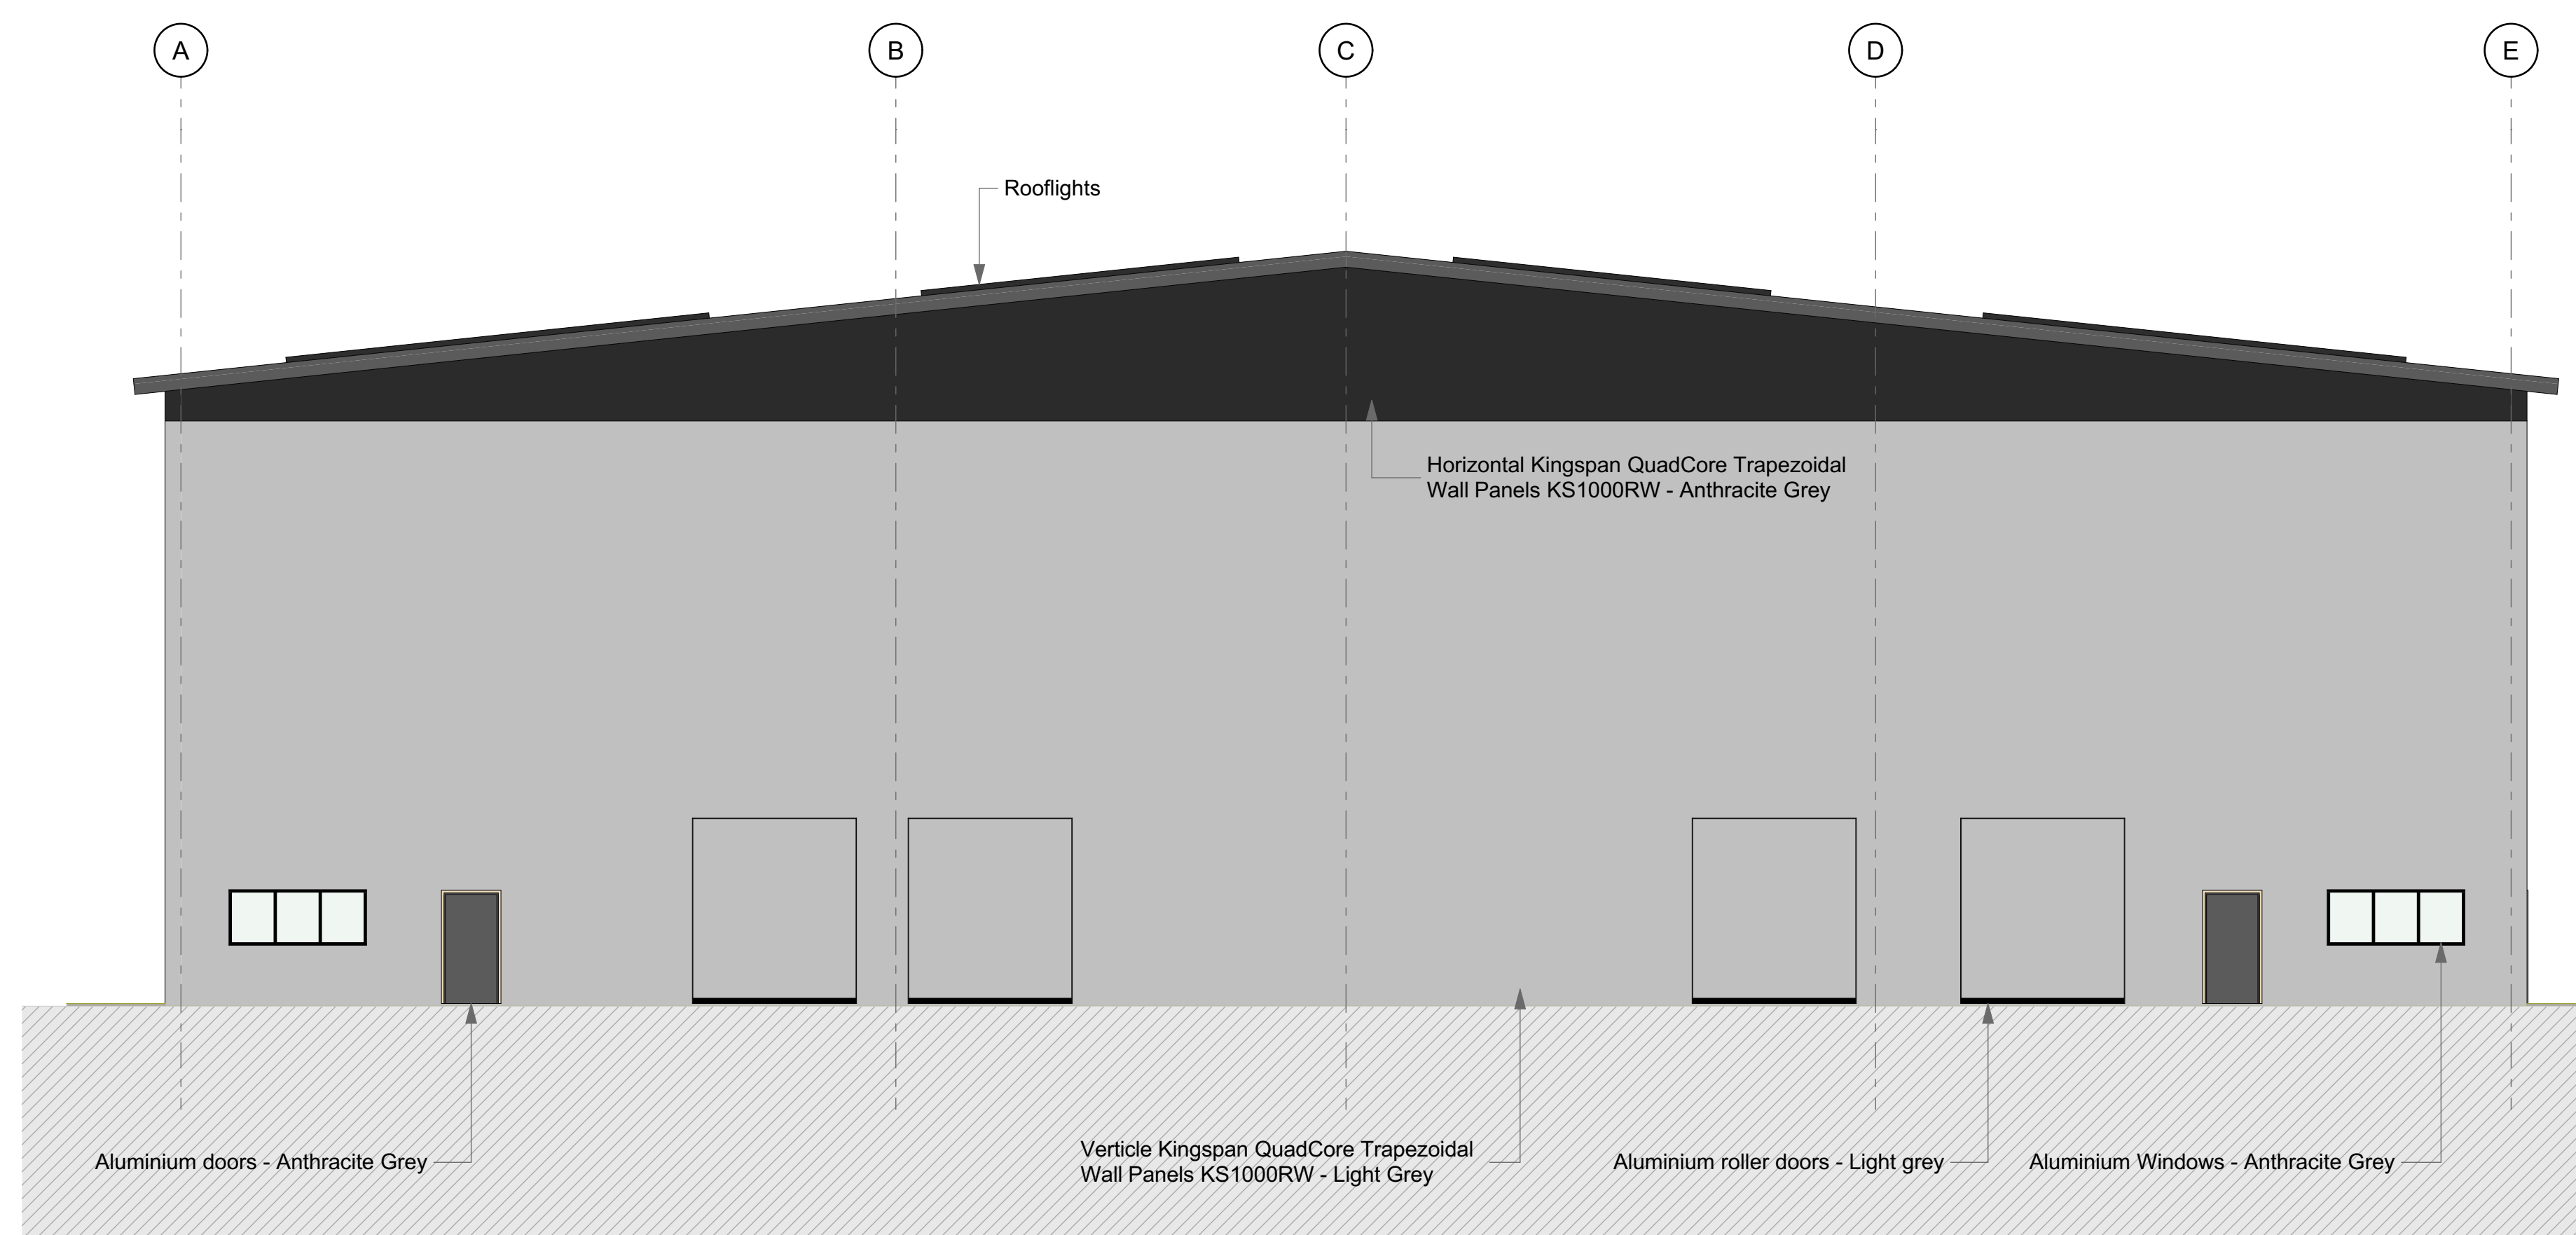

E-1.3

Elevation

1:100

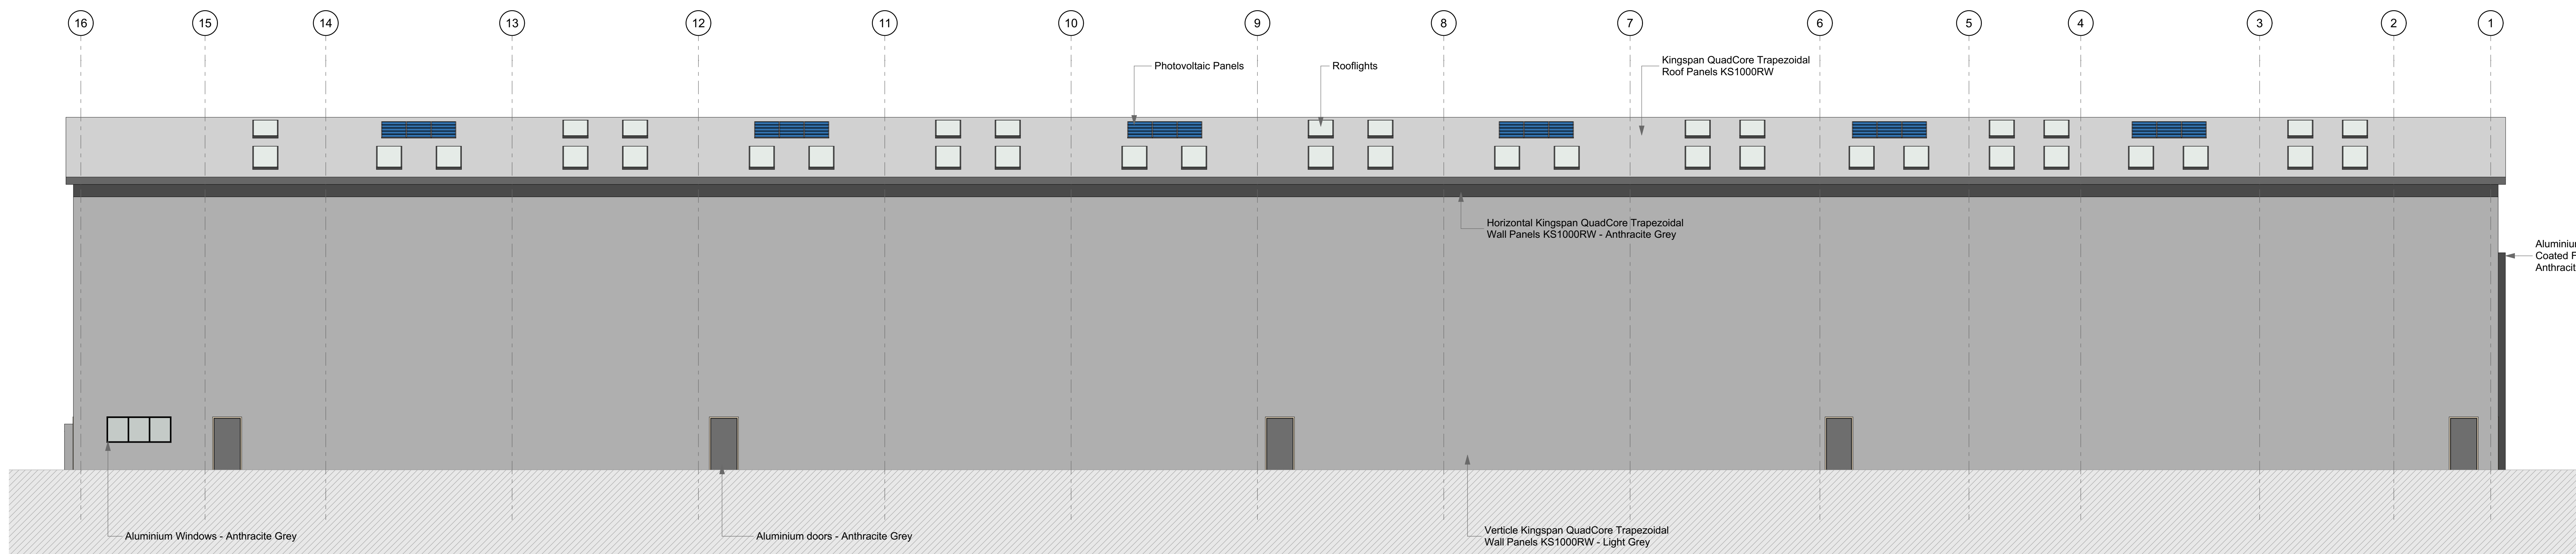


E-1.4

Elevation

1:100

This document and its design content is copyright ©. It shall be used in conjunction with all other associated project information including models, specifications, schedules and related consultant documents. For any copies from documents, all dimensions to be checked on site. Immediately report any discrepancies, errors or omissions on this document to the Designer, if in doubt.
 © Crown copyright (and database right) 2015 Ordnance Survey 100019694. re-use or additional photo copies of this map are not permitted except where the end user holds a separate licence with Ordnance Survey.
Safety Health and Environmental Information Box
 Construction Risk, Material/Chemical/Risk, Densification/Supervision Risk

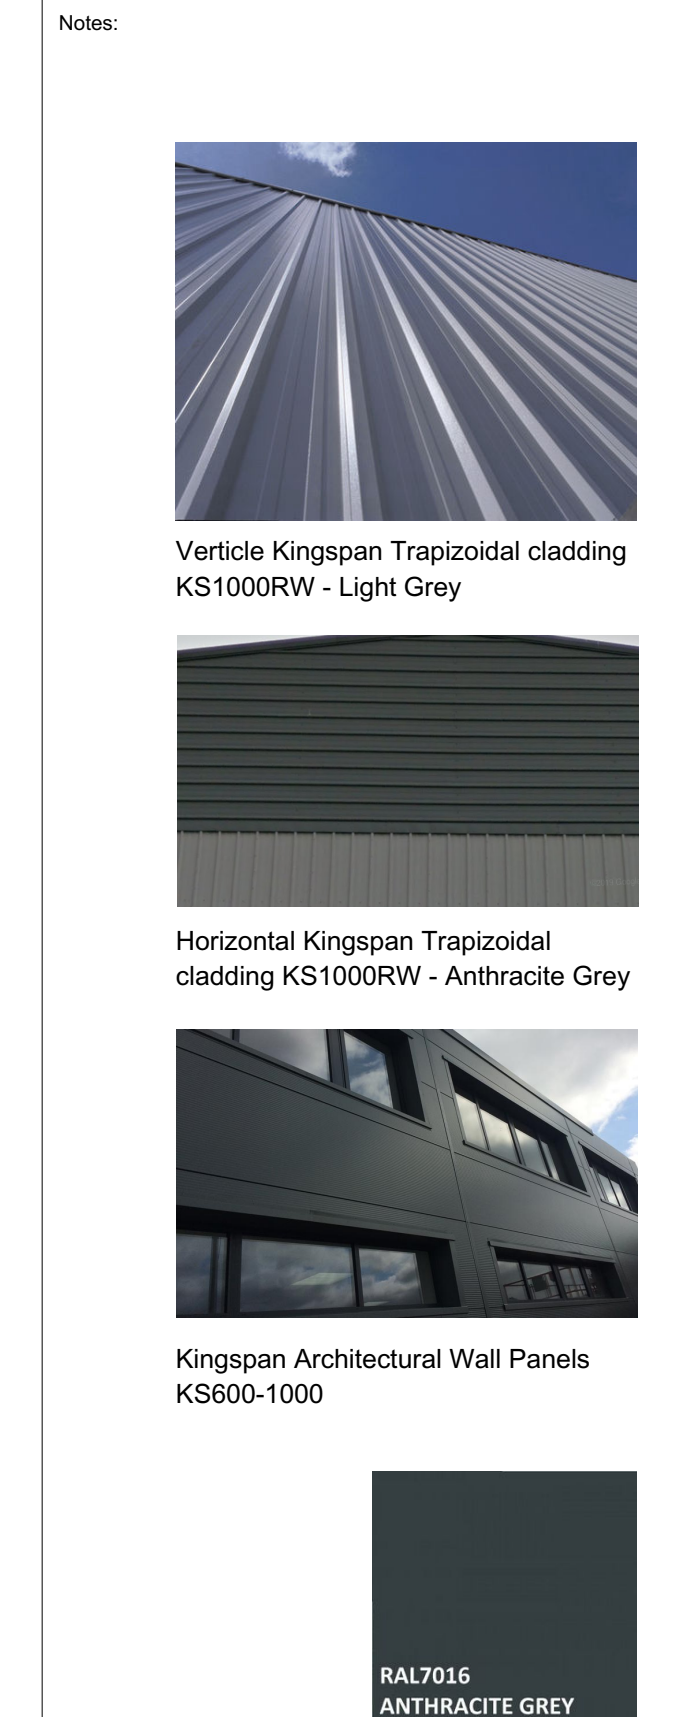

Rev	By	Date	Description

bit
 Wellington Civic Offices, Larkin Way, Wellington, Telford,
 Shropshire, TF1 1LX
 T: 01952 384500
 W: www.bit-group.co.uk
 Project
Plot 6 Hortonwood 60
 Client
Omega Lighting & Electronics Ltd
 Layout Title
Unit 1 Proposed Elevations
 Scale @ A0 | Status
 1:100 | Planning
 Drawing Number
 project | drawing | date | level | type | size | number | rev
 20472 bit | 00 | XX | DR | A_02451 | | | | 01