

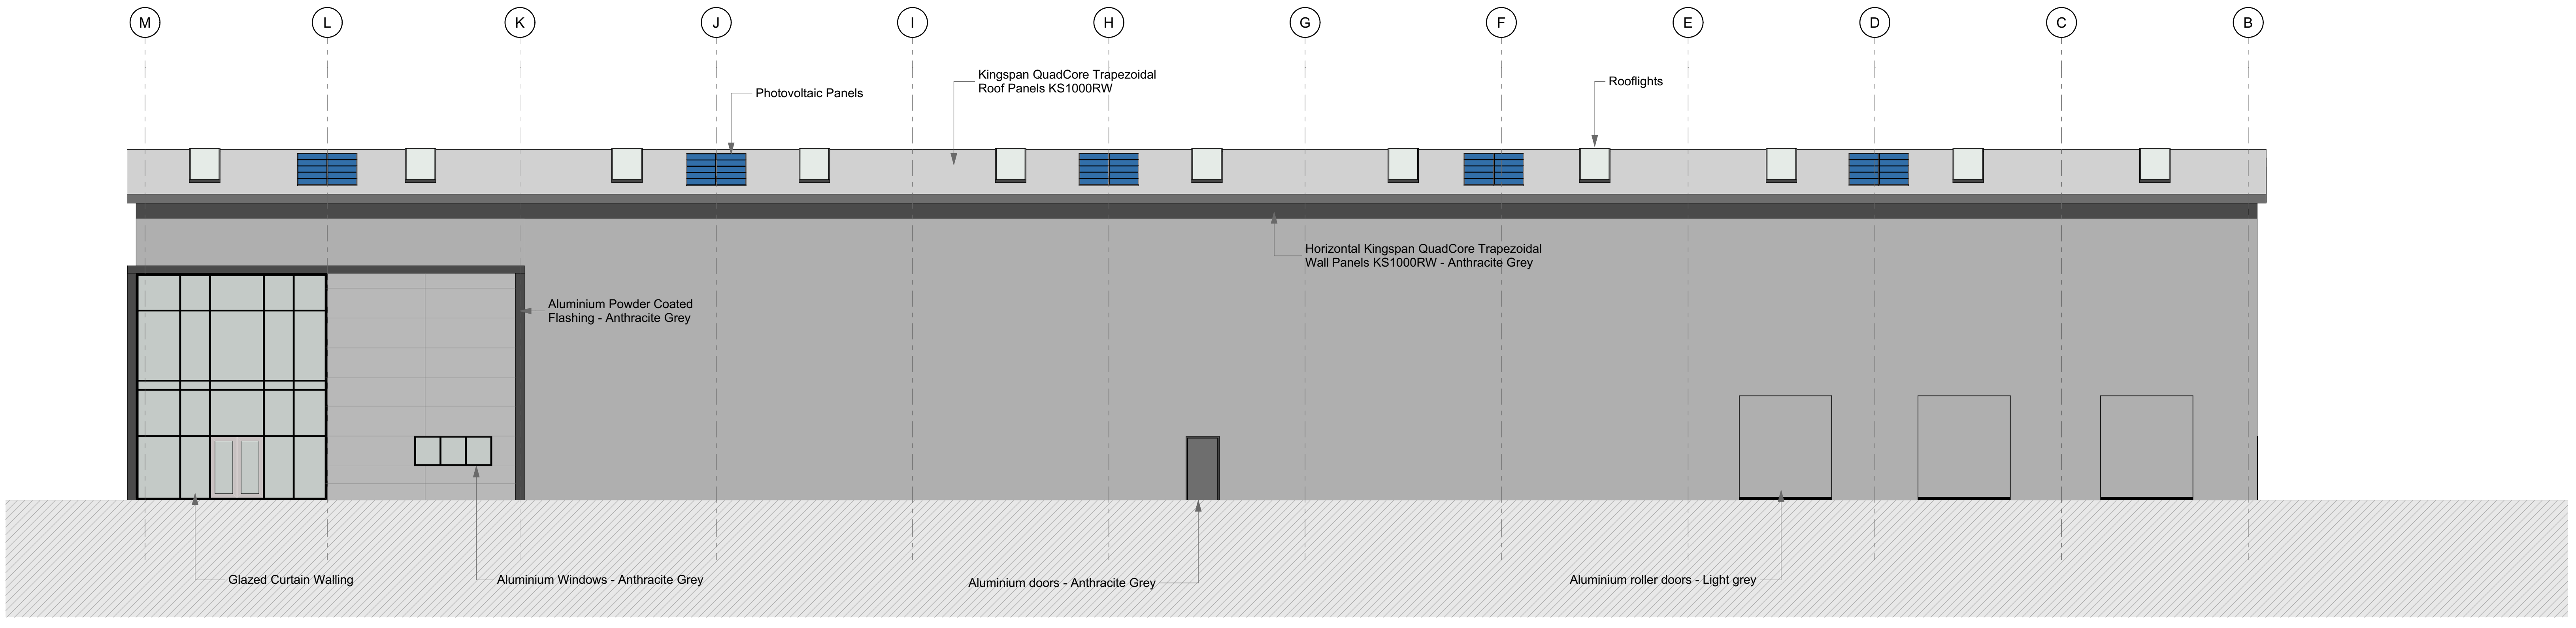



Notes:

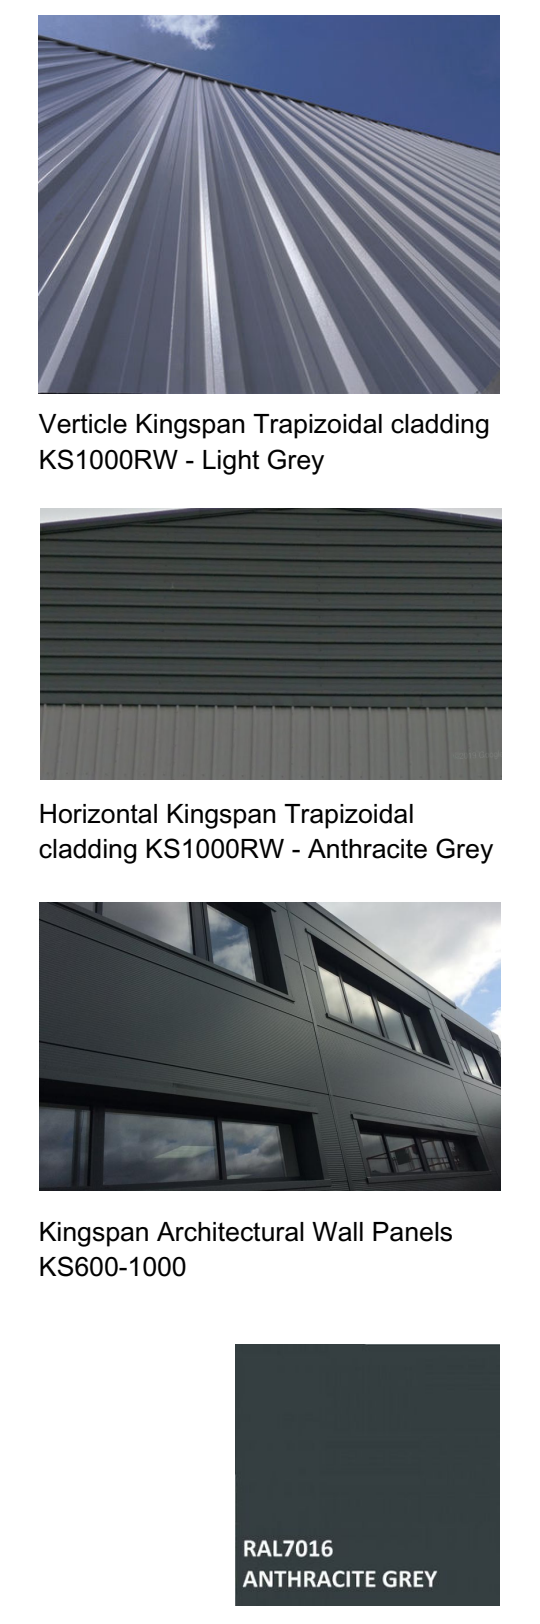


E-3.1 Elevation 1:100

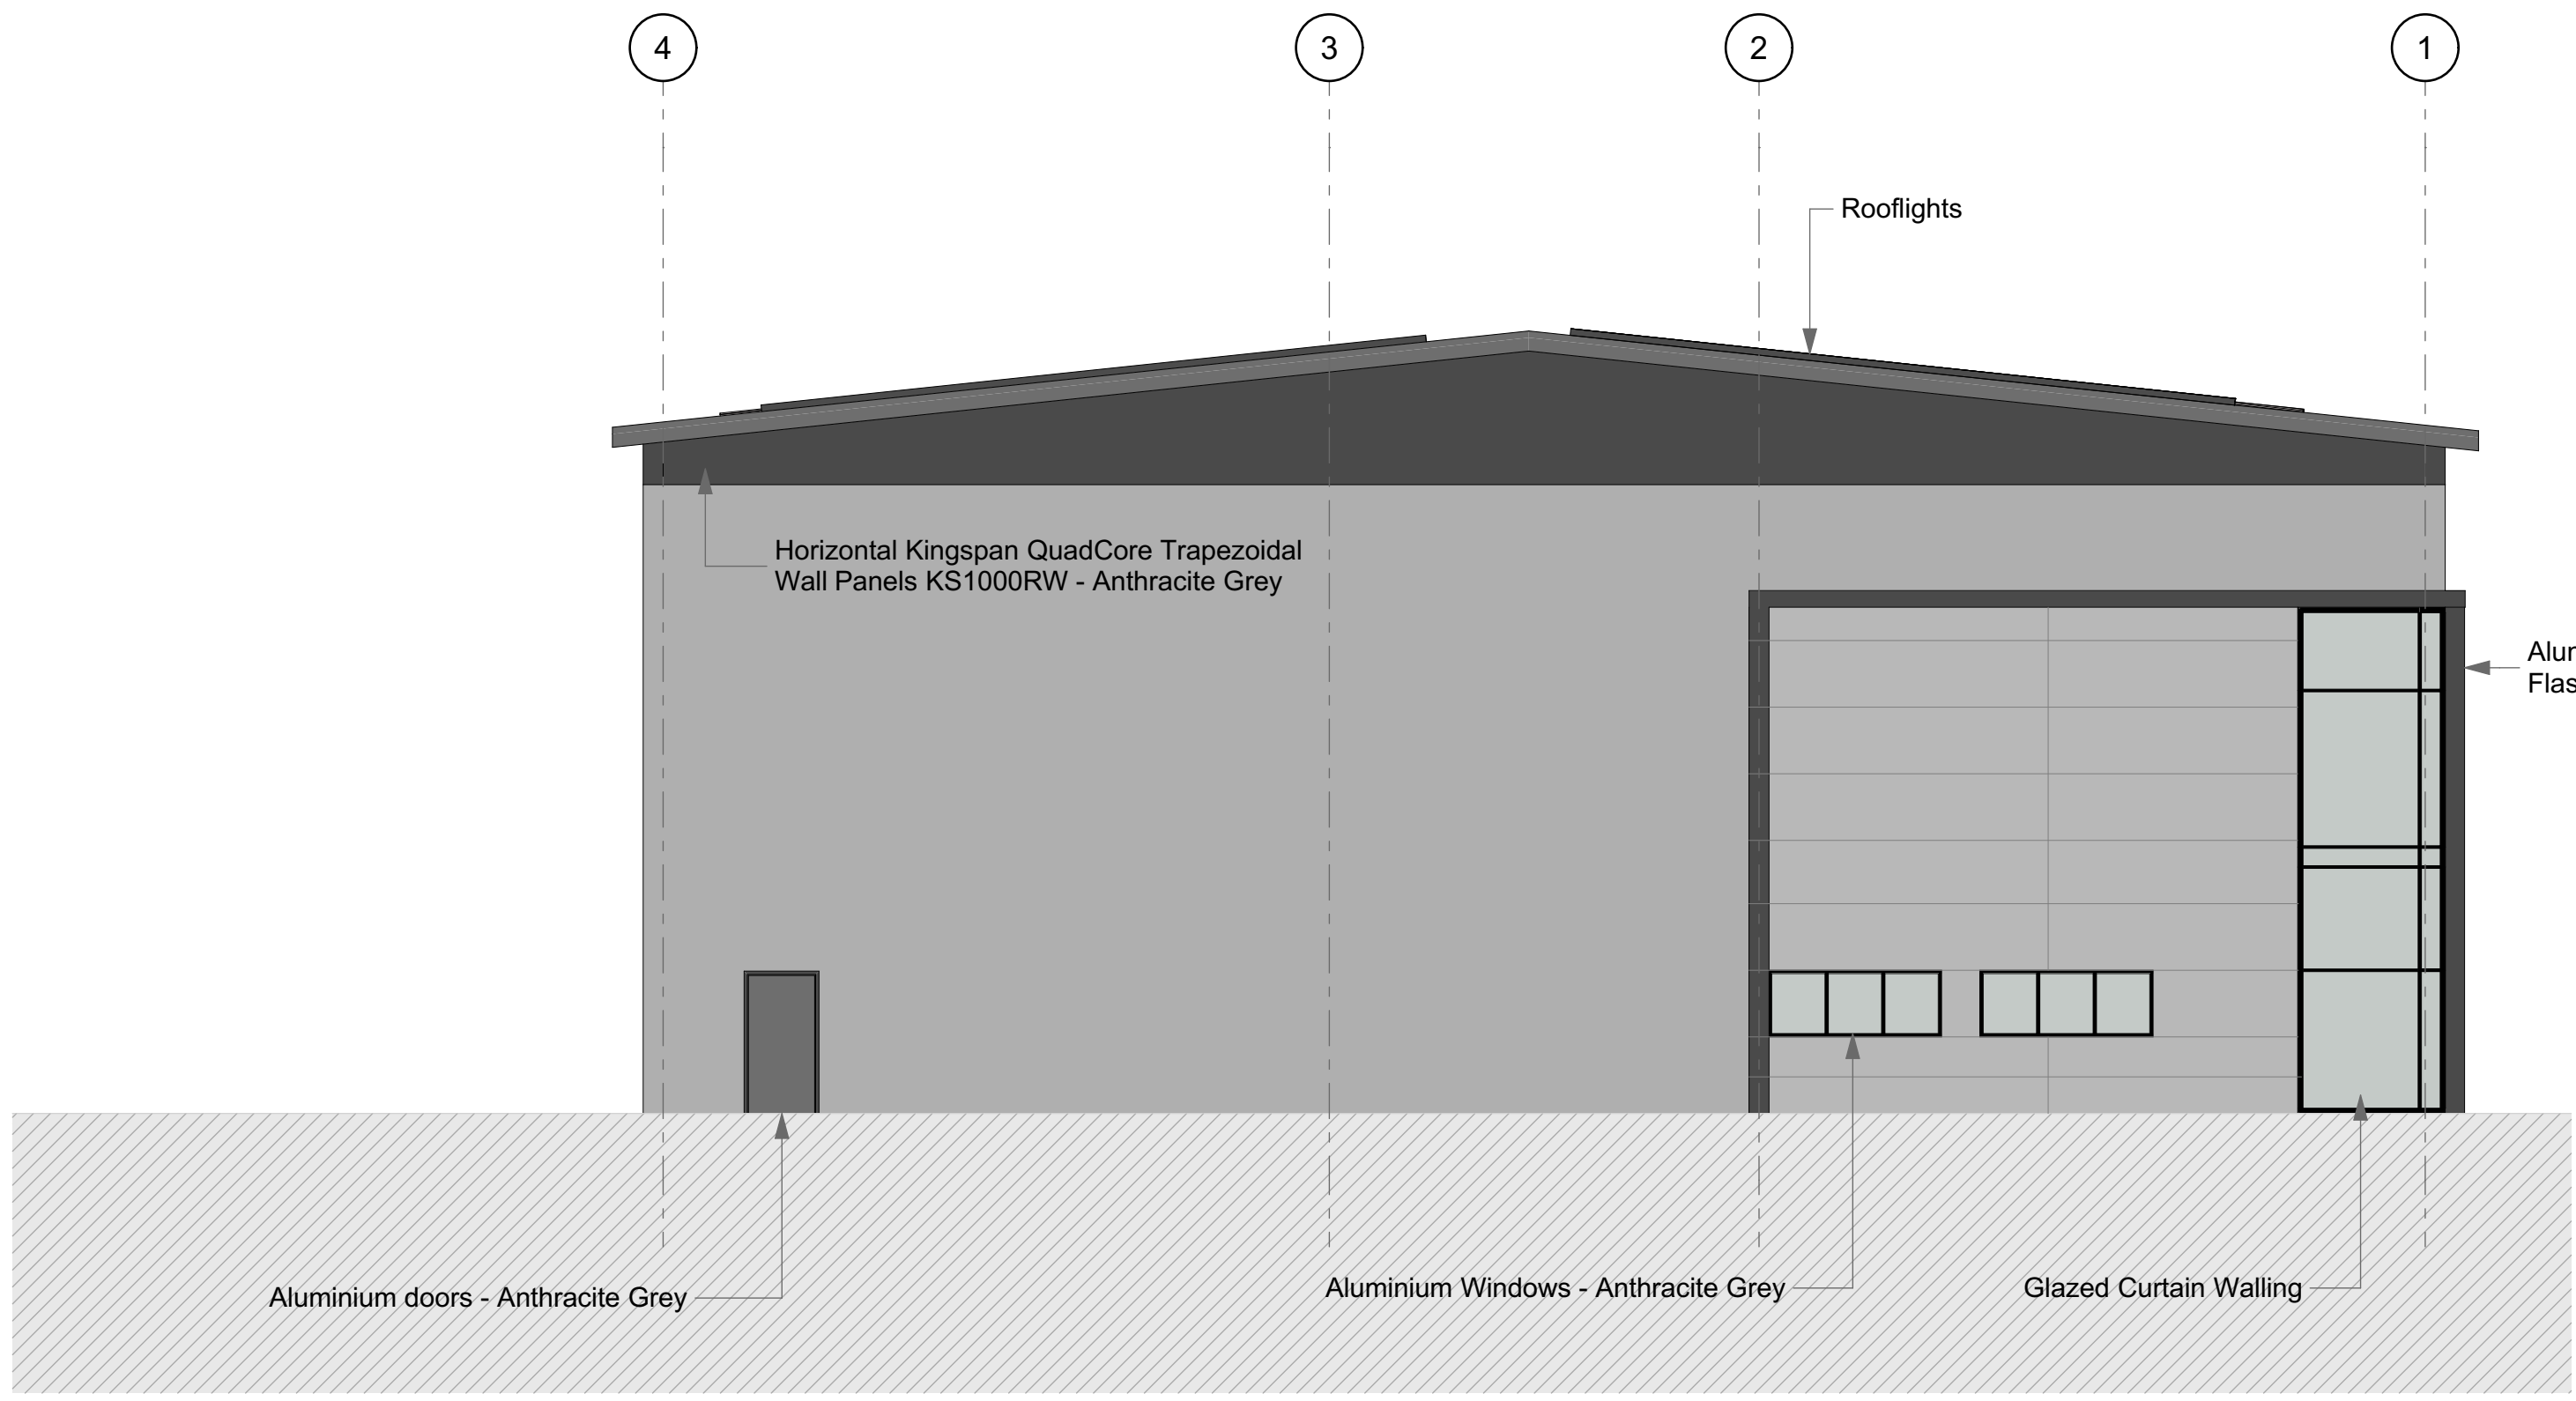

E-3.2 Elevation 1:100

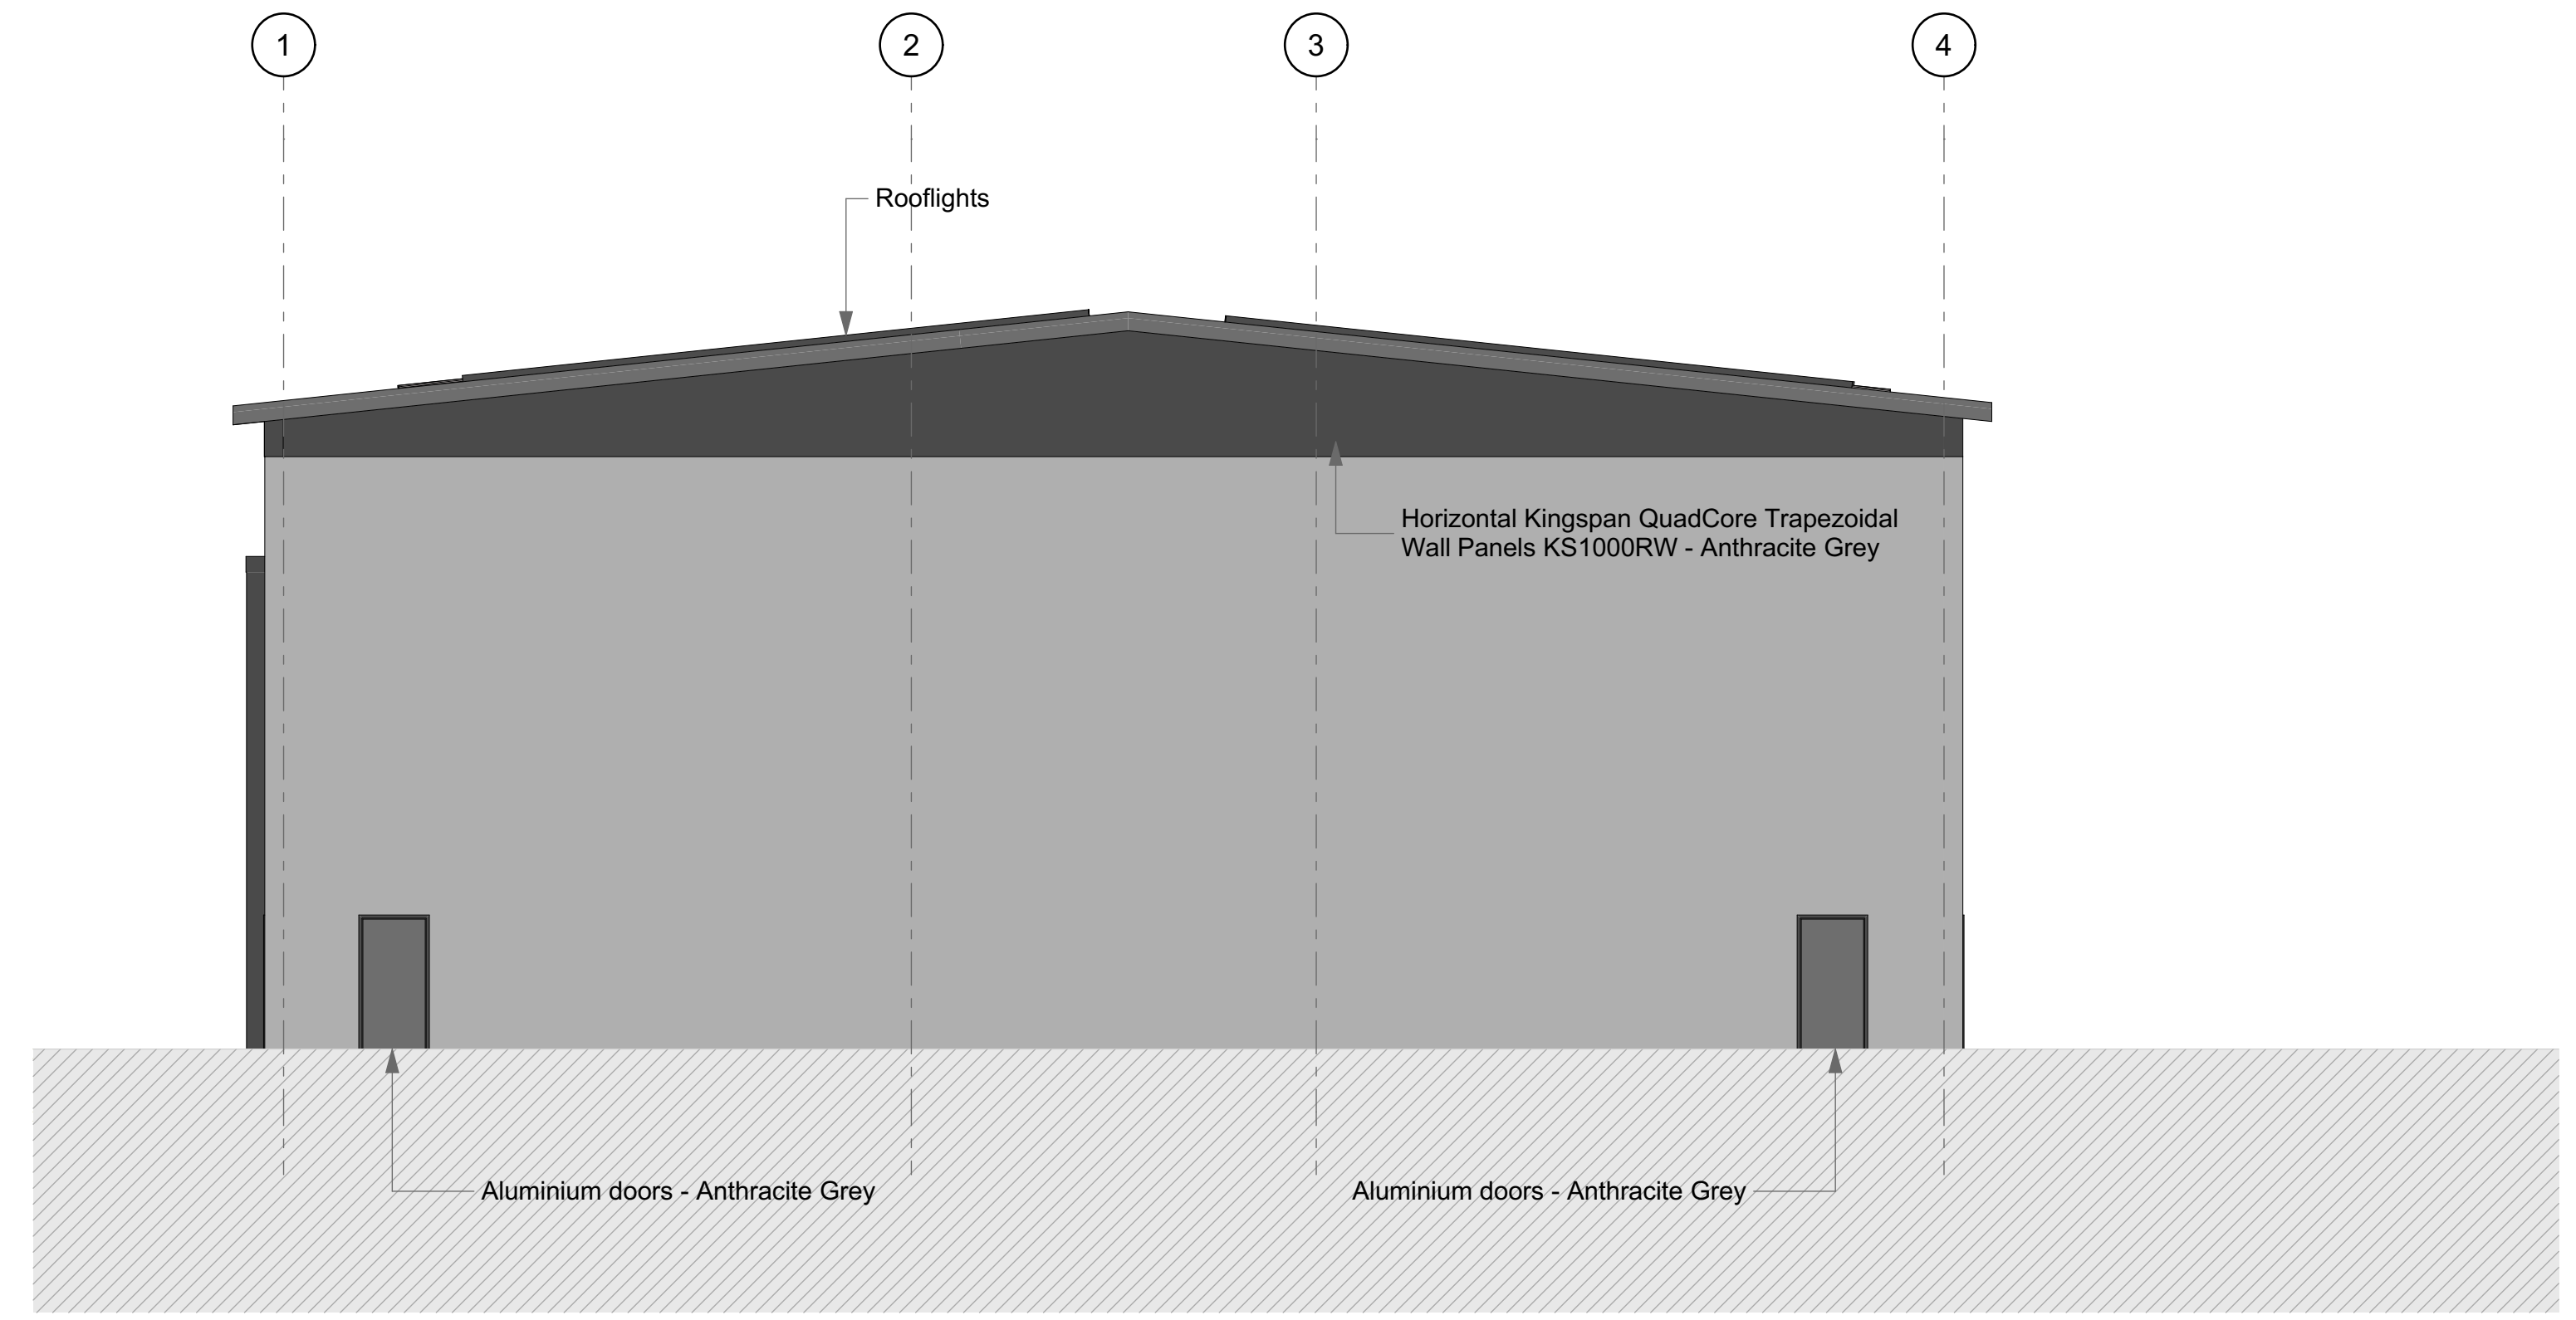

E-3.3 Elevation 1:100

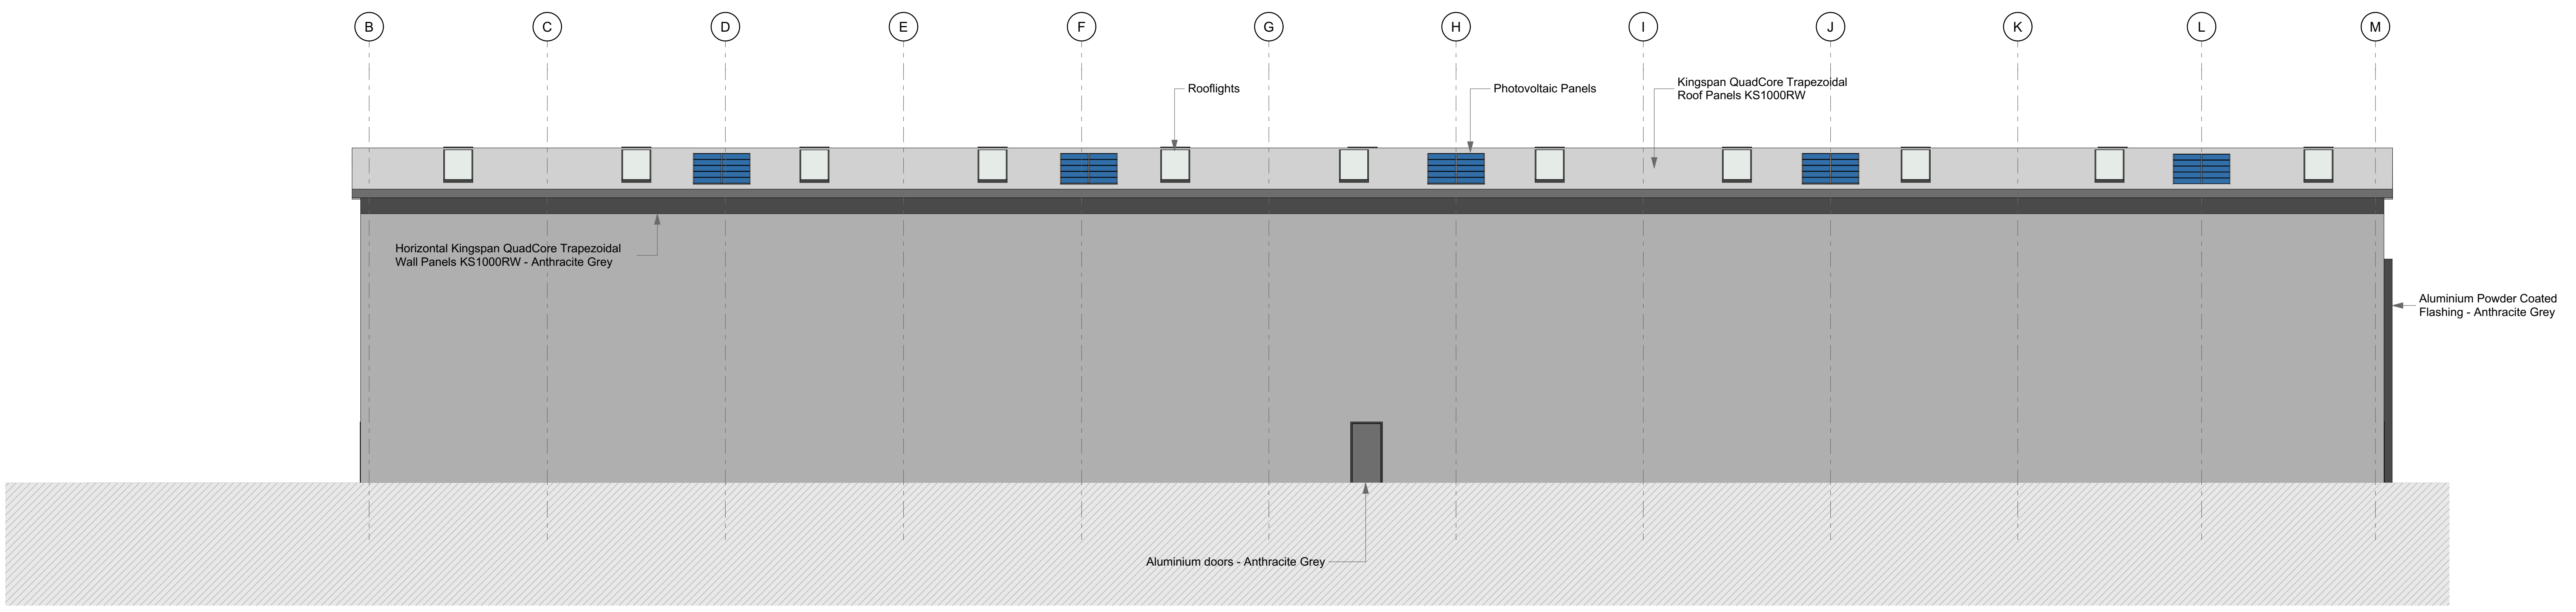

E-3.4 Elevation 1:100

Rev	By	Check	Date
01
02
03



bit
Wellington Civic Offices, Larkin Way, Wellington, Telford,
Shropshire, TF1 1LX
T: 01952 384500
W: www.bit-group.co.uk

Client
Omega Lighting & Electronics Ltd

Layout Title
Unit 3 Proposed Elevations

Scale @ A0 Status
1:100 Planning

Project	Drawing Number	Issue	Date	By	Check	Date
20472 bit	00 XX DR A_02453	03				