


**Safety Health and Environmental Information Box**


Construction Risks, Maintenance/cleaning Risks, Demolition/adaptation Risks

**Notes:**

----- New 2.4m high steel palisade security fencing

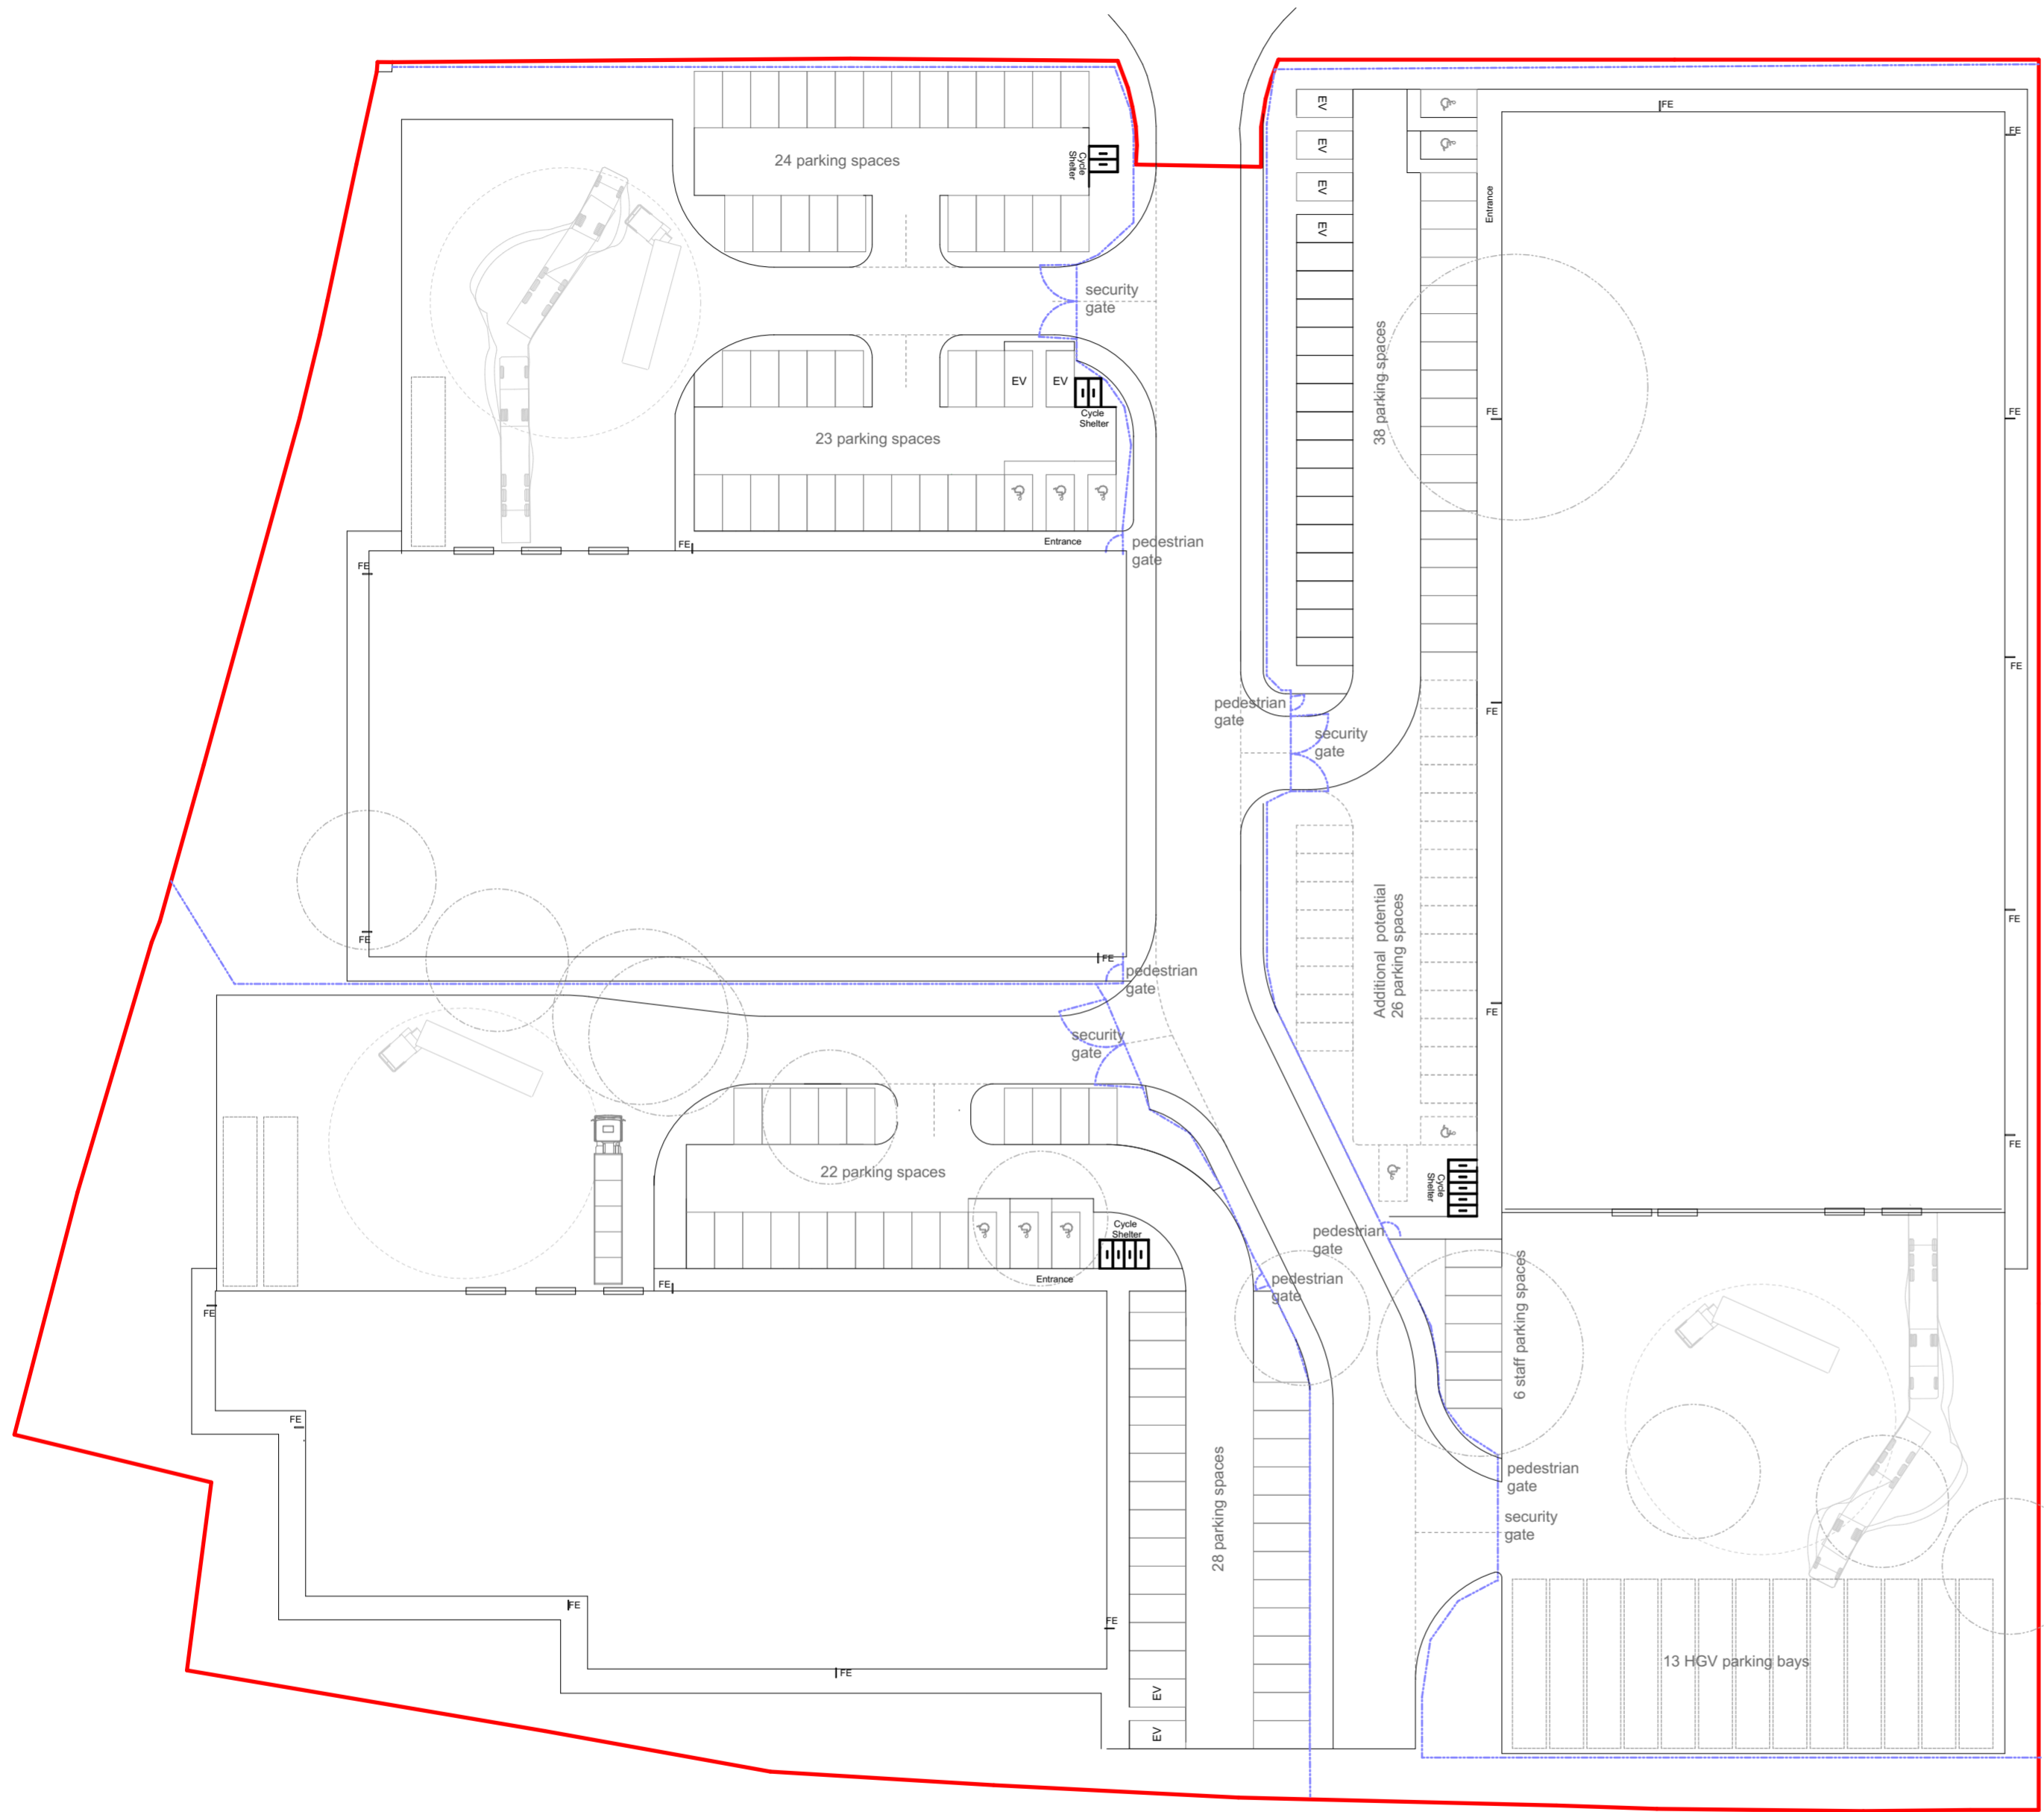

Site layout - 1:500

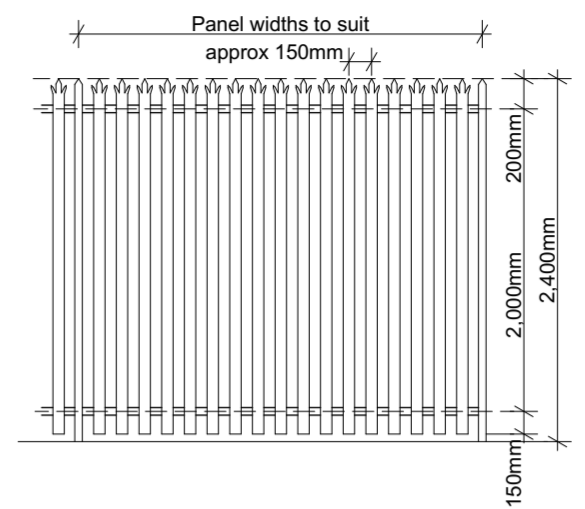

Fencing Elevation - 1:50  
 Palisade Fencing 2.4m high - Green RAL 6005



Vehicle gates manual operated swing gates - Green RAL 6005  
 Width - varied to suit roadway  
 Height - 2.4m



Pedestrian gates manual operated swing gates - Green RAL 6005  
 Width to suit access point  
 Height - 2.4m

RevID	Detail	Transmit	Transmit
		Intd By	Stat Date



bit Wellington Civic Offices, Larkin Way, Wellington, Telford, Shropshire, TF1 1LX T: 01952 384500 W: www.bit-group.co.uk						
Project Plot 6 Hortonwood 60						
Client Omega Lighting & Electronics Ltd						
Layout Title Proposed Fencing						
Scale @ A2		Status				
1:500, 1:50		Planning				
Drawing Number						
project	originator	zone	level	type	number	rev
20472	bit	00	XX	DR	A_02205	00