


6653-SSA-01-XX-DR-A-200
3

Architects are to be notified of any discrepancies. Contractors must check all dimensions on site. This drawing is subject to copyright laws and is for use on this project only. This drawing is to be used solely for the information as titled only. For other information refer to the latest revision of any cross referenced drawings. To be read in conjunction with relevant design standards/protocols

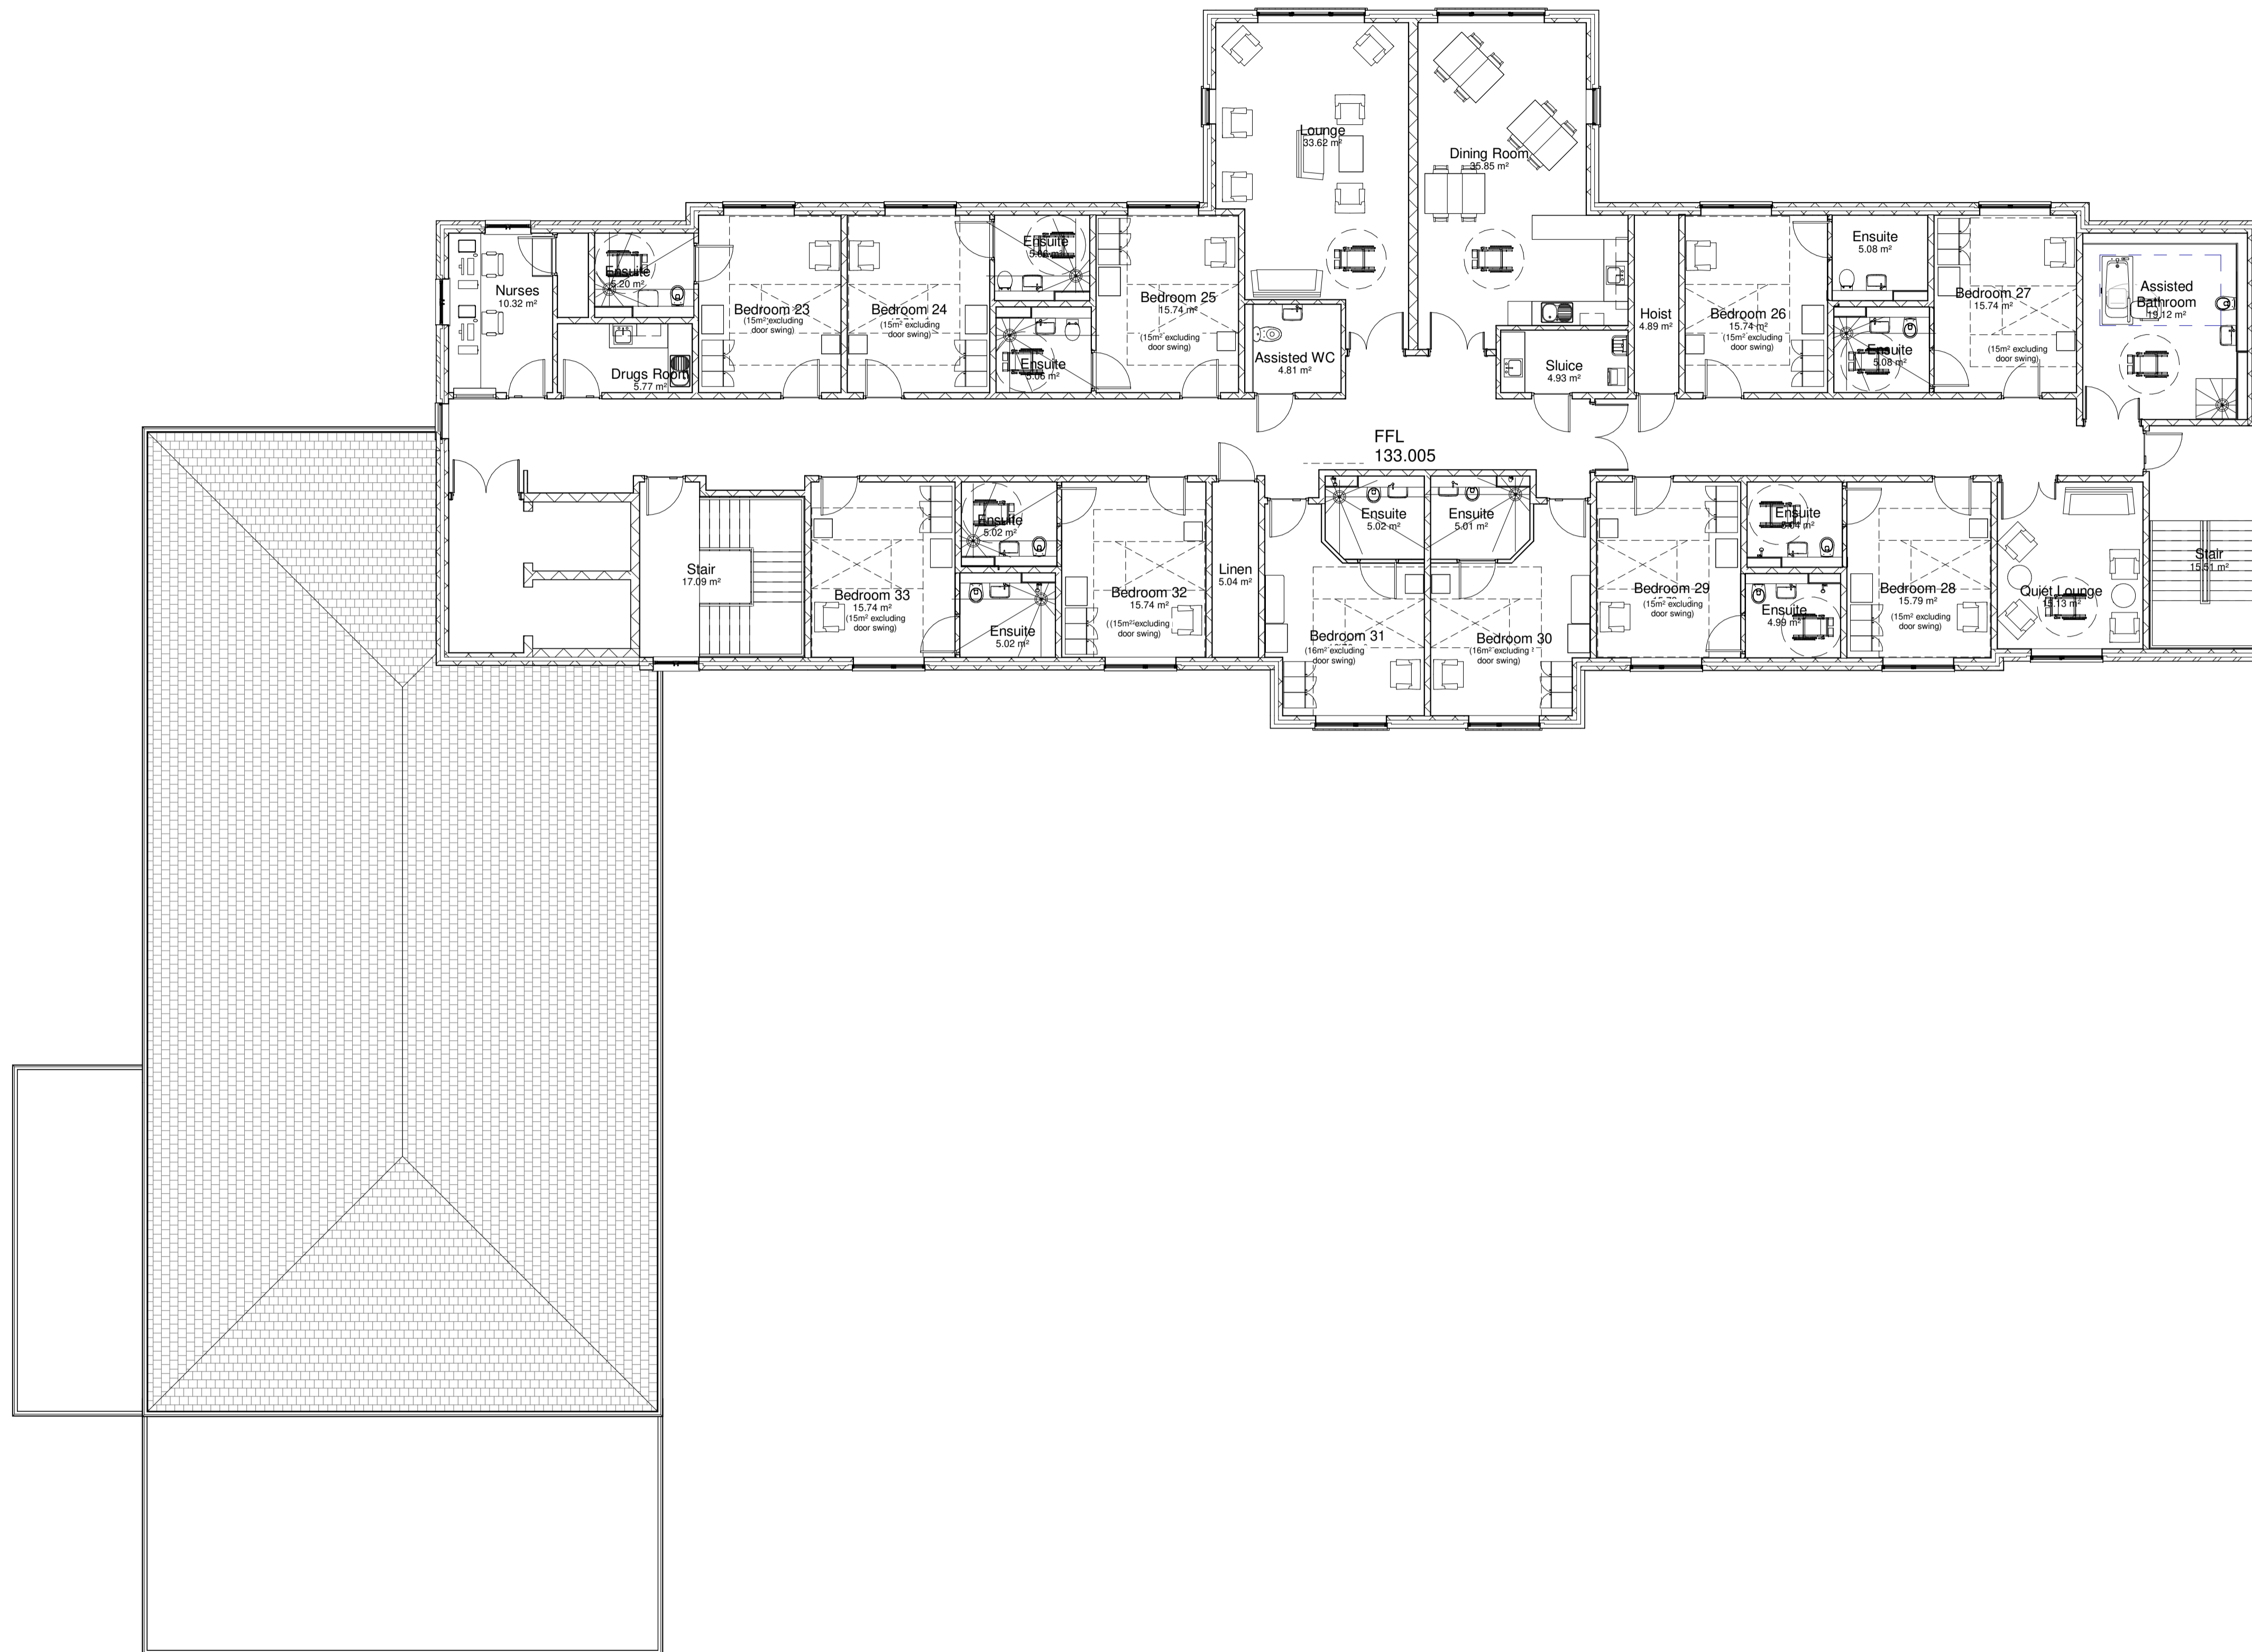


6653-SSA-01-XX-DR-A-200
2

6653-SSA-01-XX-DR-A-200
4

6653-SSA-01-XX-DR-A-200
1

+02 - Second Floor
1 : 100

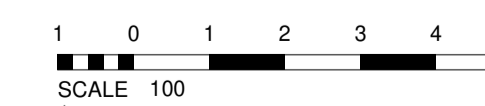

Rev	Date	Description	Drm	Cd
P2	21.06.22	Design updated	AR	MF
P1	08.04.22	Updated planning drawings to design team and for planning submission	AR	MF
P0	14.03.22	First Planning Issue	AR	MF
	02.02.22	First Issue	AR	MF

Status: **Planning**

Client: **Exemplar HC**

Project name: **Woodside Ave, Telford**

Project address: **Woodside Ave, Telford**

Drawing Title: **Proposed Second Floor**

Drg No: **6653-SSA-01-02-DR-A-102** Revision: **P2**

Date: **Feb 22** Scale: **1 : 100** Sheet size: **A1**



1 CARDLE PARK, BECKWITH HEAD ROAD
HARROGATE, N.YORKSHIRE, HG3 1RZ
WWW.SSA-ARCHITECTS.CO.UK
T: 01423 856999