


Pedestrian Visibility Splays
1:500

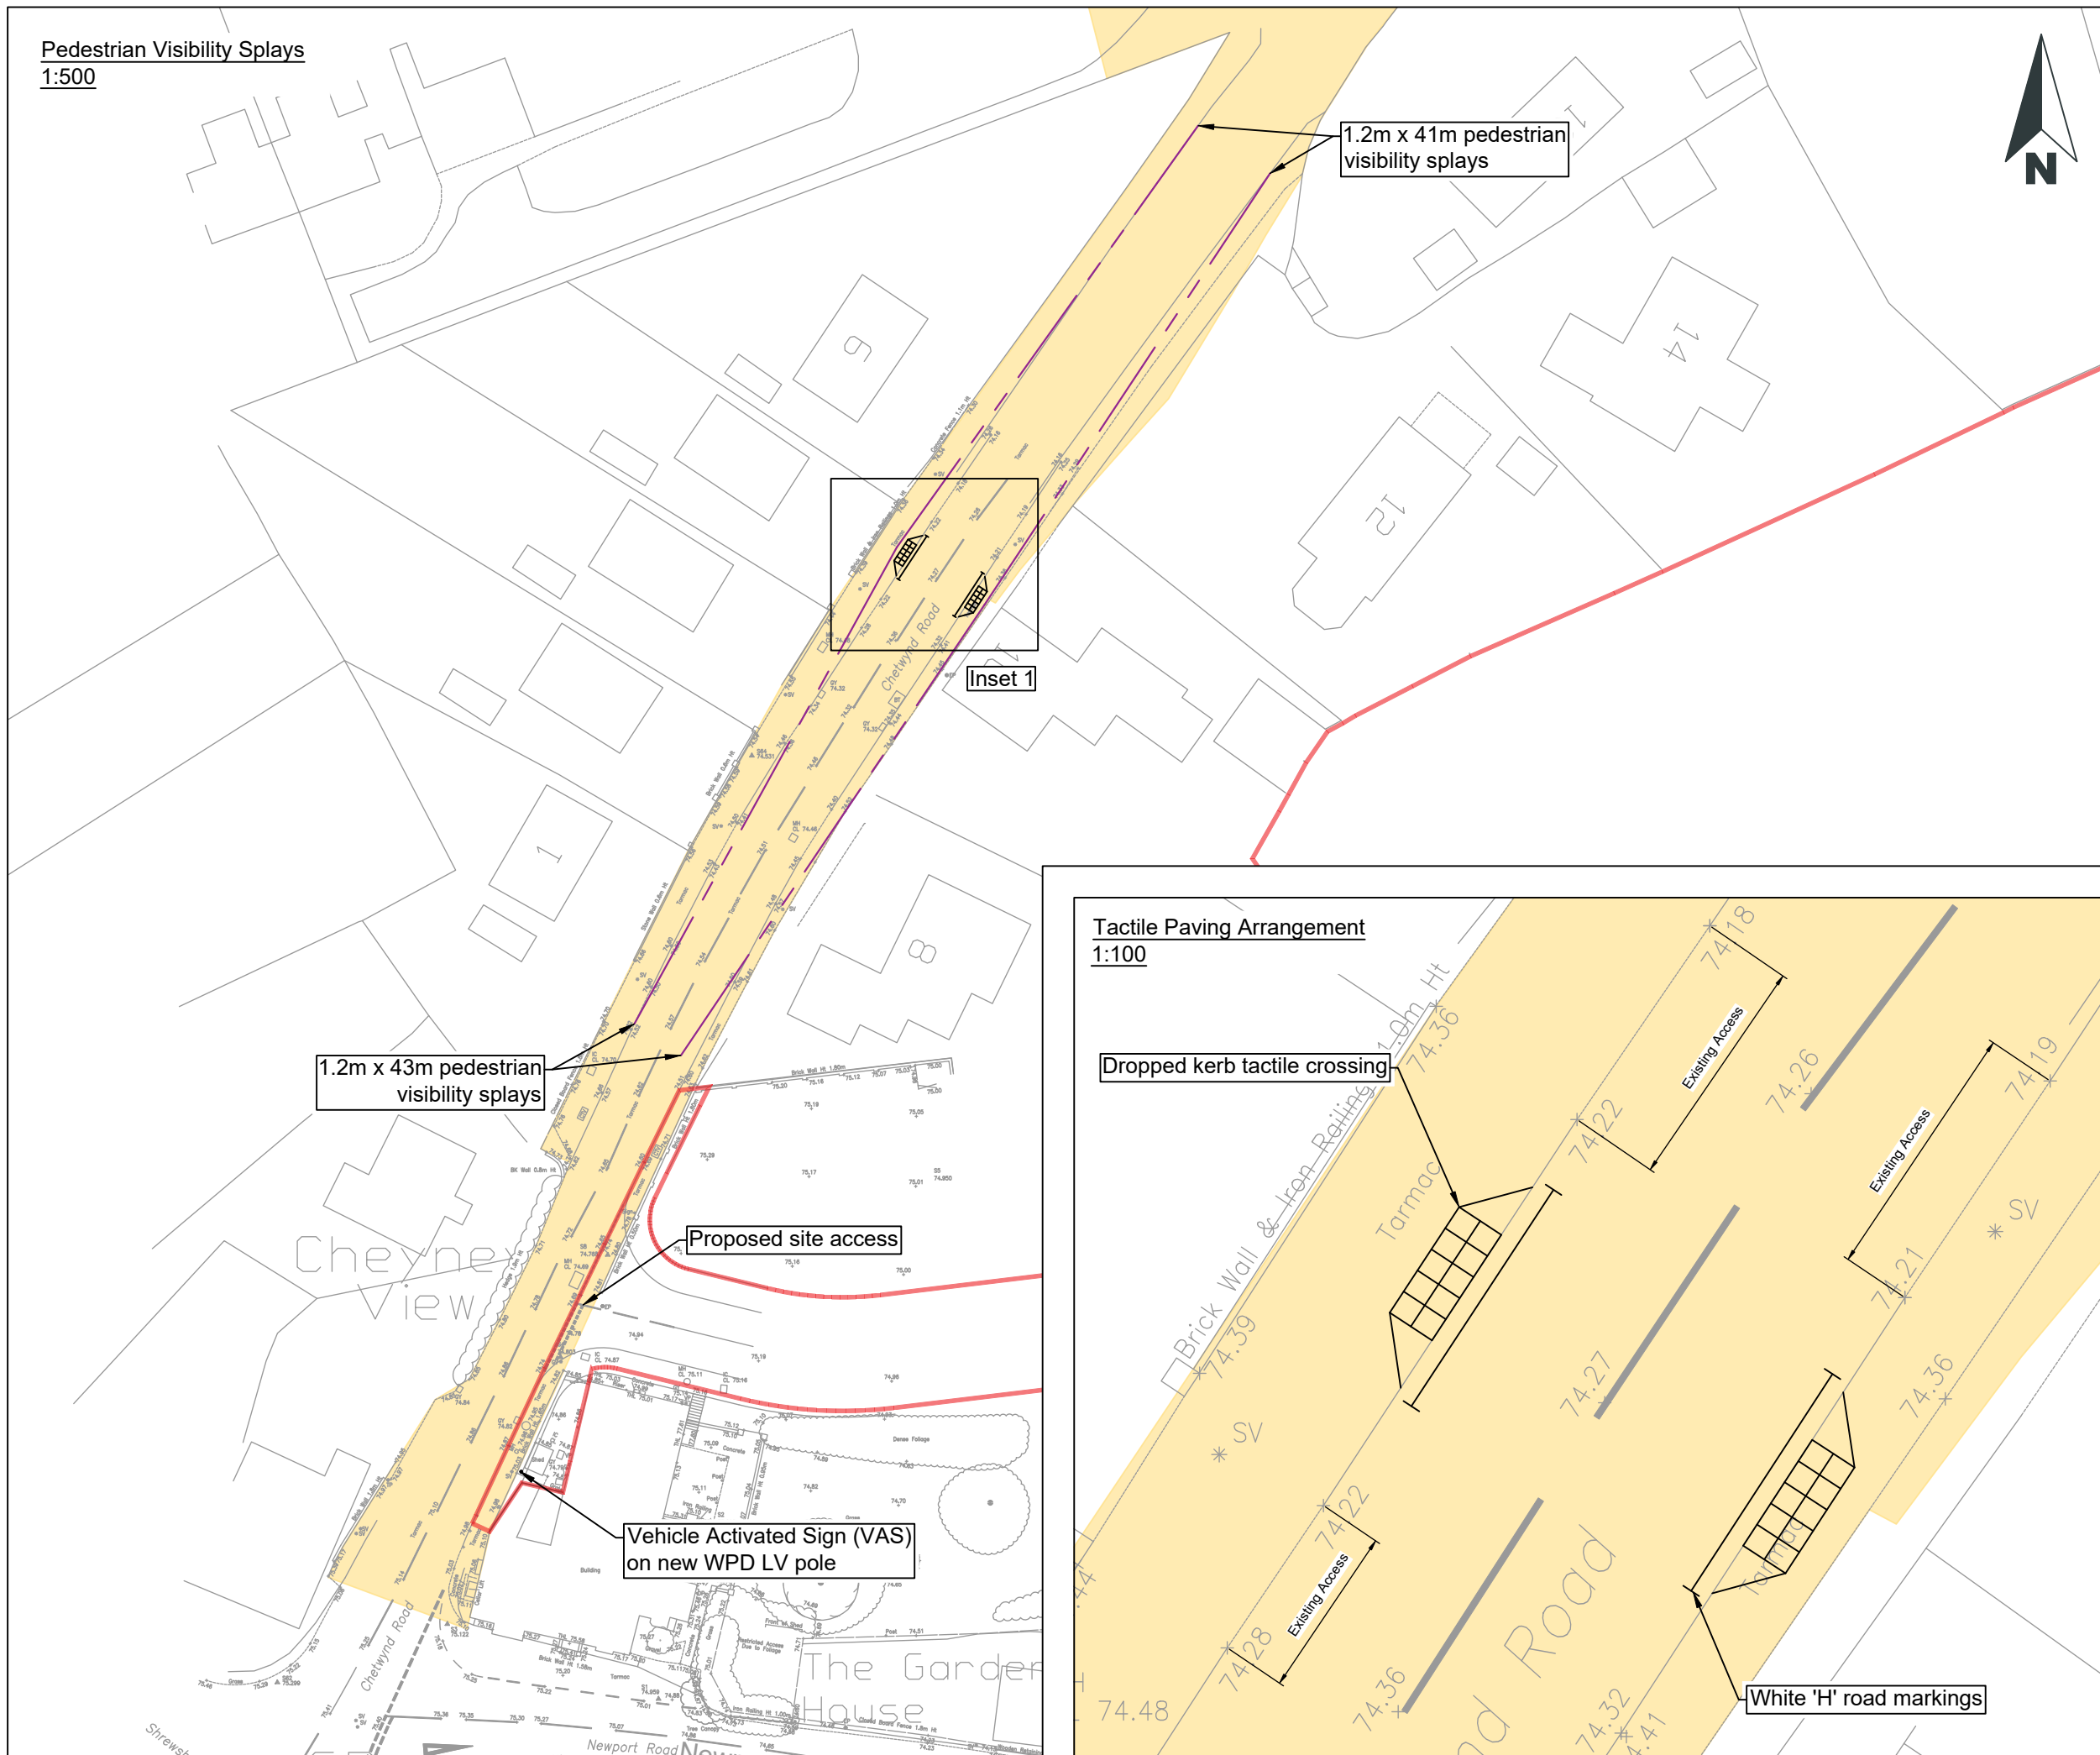

1.2m x 41m pedestrian visibility splays


Inset 1

1.2m x 43m pedestrian visibility splays

Proposed site access

Vehicle Activated Sign (VAS) on new WPD LV pole

Tactile Paving Arrangement
1:100

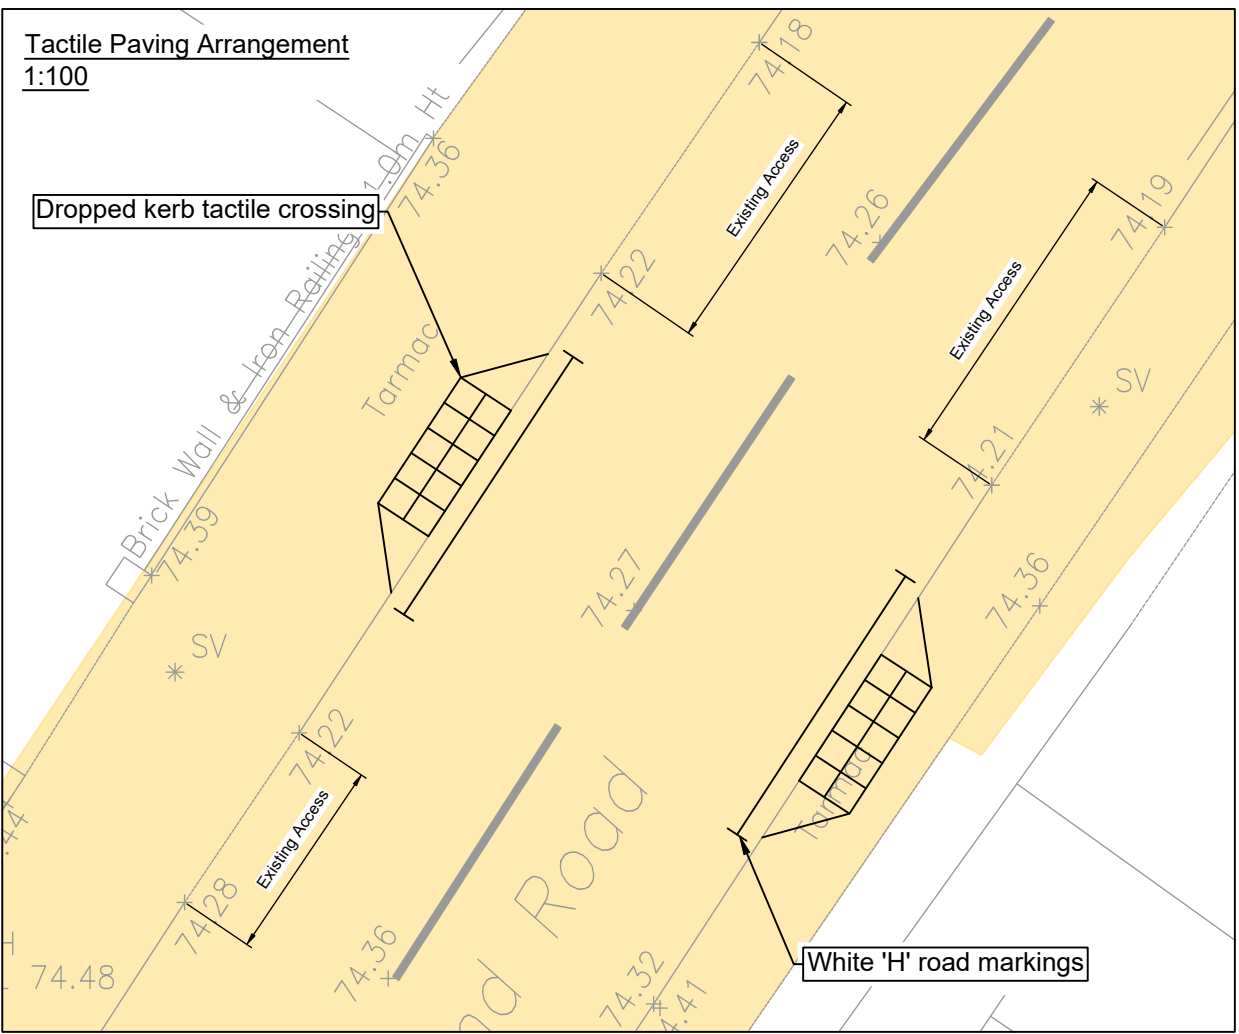

Dropped kerb tactile crossing

White 'H' road markings

Notes:

1. This drawing is based upon drawing number 21-1684-110N by Accord Group.
2. This drawing is based upon drawing number N1157-R1 by Laser Surveys.
3. Ordnance Survey, (c) Crown Copyright 2020. All rights reserved. Licence number 100022432.
4. Highway boundary information has been provided by Telford and Wrekin Council (19/08/2021) and has been overlaid by Rappor onto the topographical survey on a best fit basis.
5. Do not scale from this drawing work from figured dimensions only.
6. All dimensions are shown in metres unless noted otherwise.
7. Scope and design of VAS to be agreed with Telford and Wrekin Council.

KEY:

- Highway Boundary (Transcribed Highway Boundary based on Telford and Wrekin Council plan)
- Indicative Red Line Boundary

Rev	Date	Details	Drawn by	Checked by
A	11.08.22	Amended scheme and notes	BF	ES

rappor

Infrastructure and environmental consultants

rappor.co.uk

CLIENT:
Upper Langley Homes

PROJECT:
Land adjacent to Lion Inn, Edgmond, Newport

TITLE:
Potential Off-Site Highway Mitigation Scheme

STATUS:
PLANNING

SCALE @ A3:	DATE:	DRAWN:	CHECKED:	APPROVED:
As stated	11.08.22	BF	ES	ES
JOB NO:	DRAWING NO:	REVISION:		
21-0575	SK07	A		