


Disclaimer: This document and its design content is copyright BMJ Architects Ltd. No implied licence exists. It shall be read in conjunction with all other associated project information including models, specifications, schedules and related consultants documents. Do not scale from documents. This drawing should not be used to calculate areas for the purposes of valuation or for any purpose other than for which it was produced. All work must comply with relevant British Standards and Building Regulations requirements. All dimensions to be checked on site by the contractor and such dimensions to be their responsibility. Immediately report any discrepancies, errors or omissions on this document to the Originator. If in doubt ASK.

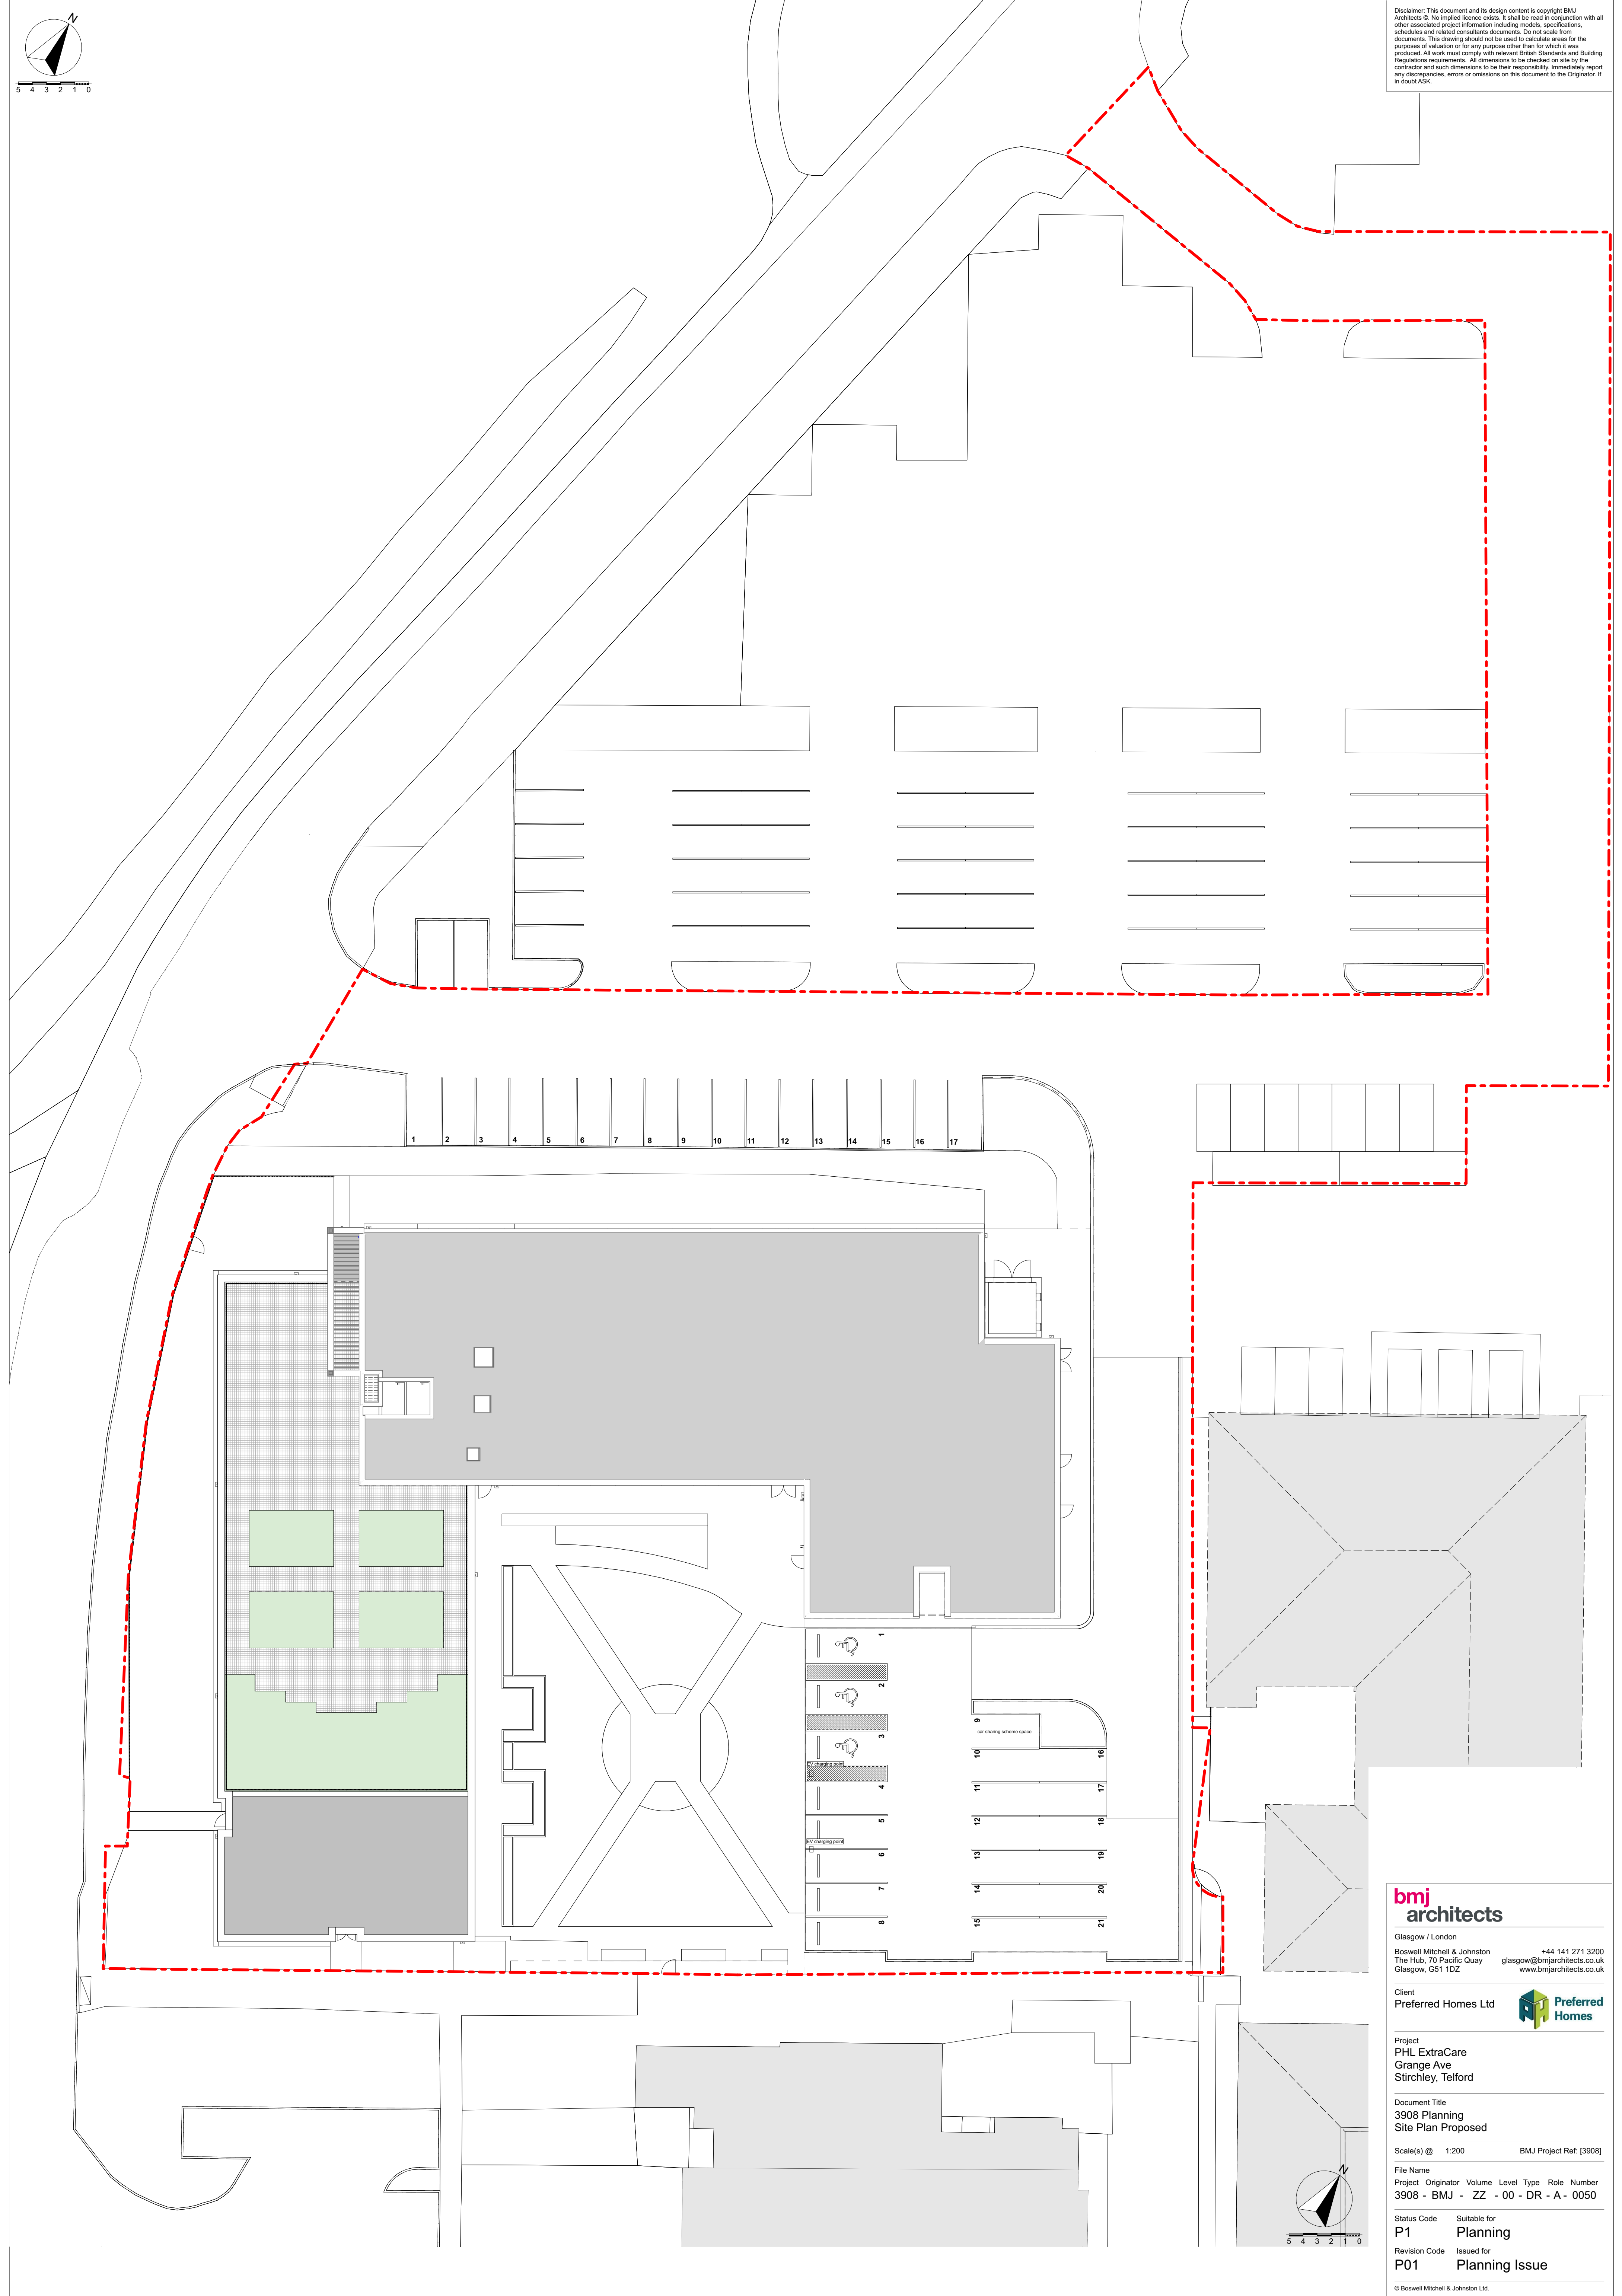

**bmj architects**  
 Glasgow / London  
 Boswell Mitchell & Johnston  
 The Hub, 70 Pacific Quay  
 Glasgow, G51 1DZ  
 +44 141 271 3300  
 glasgow@bmjarchitects.co.uk  
 www.bmjarchitects.co.uk

Client  
**Preferred Homes Ltd**

Project  
**PHL ExtraCare**  
 Grange Ave  
 Strichley, Telford

Document Title  
**3908 Planning**  
 Site Plan Proposed

Scale(s) @ 1:200 BMJ Project Ref: [3908]  
 File Name  
 Project Originator Volume Level Type Role Number  
 3908 - BMJ - ZZ - 00 - DR - A - 0050

Status Code Suitable for  
**P1 Planning**  
 Revision Code Issued for  
**P01 Planning Issue**

© Boswell Mitchell & Johnston Ltd.

