
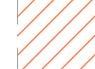

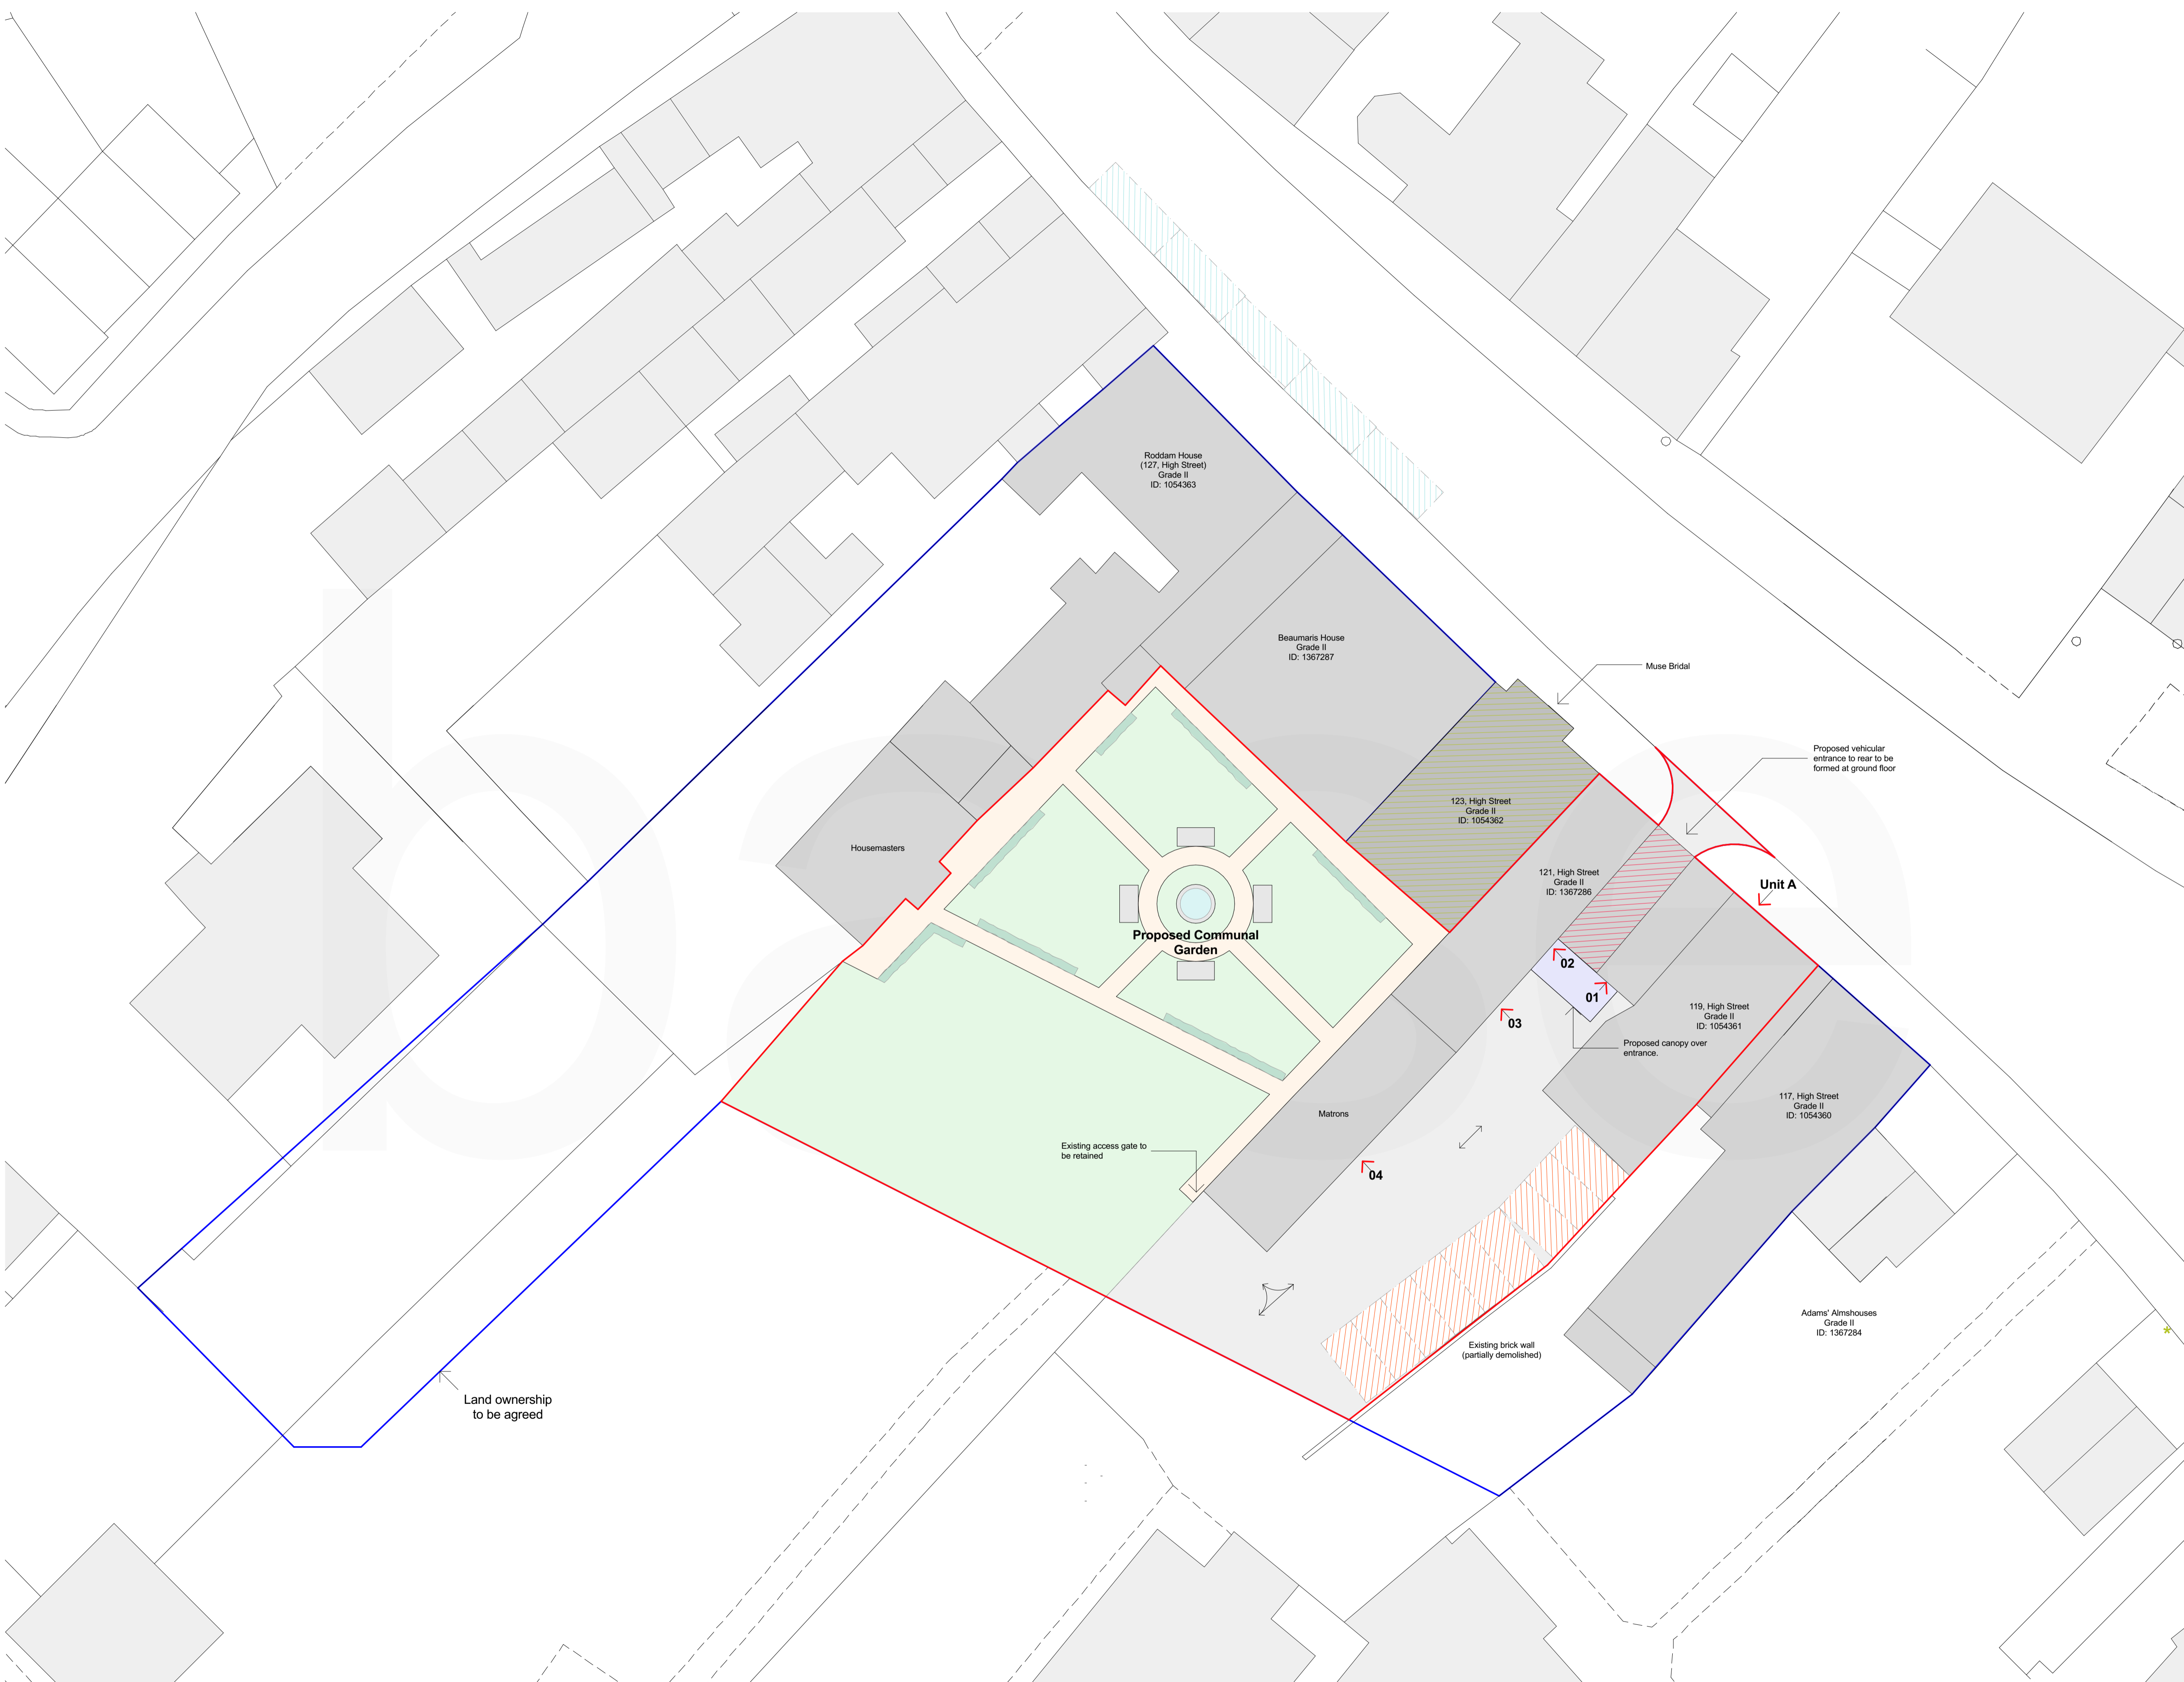


Key:

-  Proposed area to be demolished at ground floor to form new vehicular entrance.
-  Proposed residents parking 9 no. spaces
-  Proposed commercial/guest on-street parking to be agreed with the local authority.



Rev.	Revision Description.
By.	
Chk.	

Scale. 1:200 @ A1	Drawn by. JWS
----------------------	------------------

Date. 14.04.22	Chk. JTS
-------------------	-------------

Project Title
High St, Newport - Picken

Client
Beumaris Road Ltd.

Drawing Title
Proposed Block Plan

Project No. BA2836	Drawing No. PL-103	Rev.
-----------------------	-----------------------	------

This drawing is the property of base Architecture & Design Ltd. It shall not be copied or scanned, in part or whole, without prior consent of base Architecture and Design. Do not scale this drawing.