



CAR PARK A AREA = 18227m²

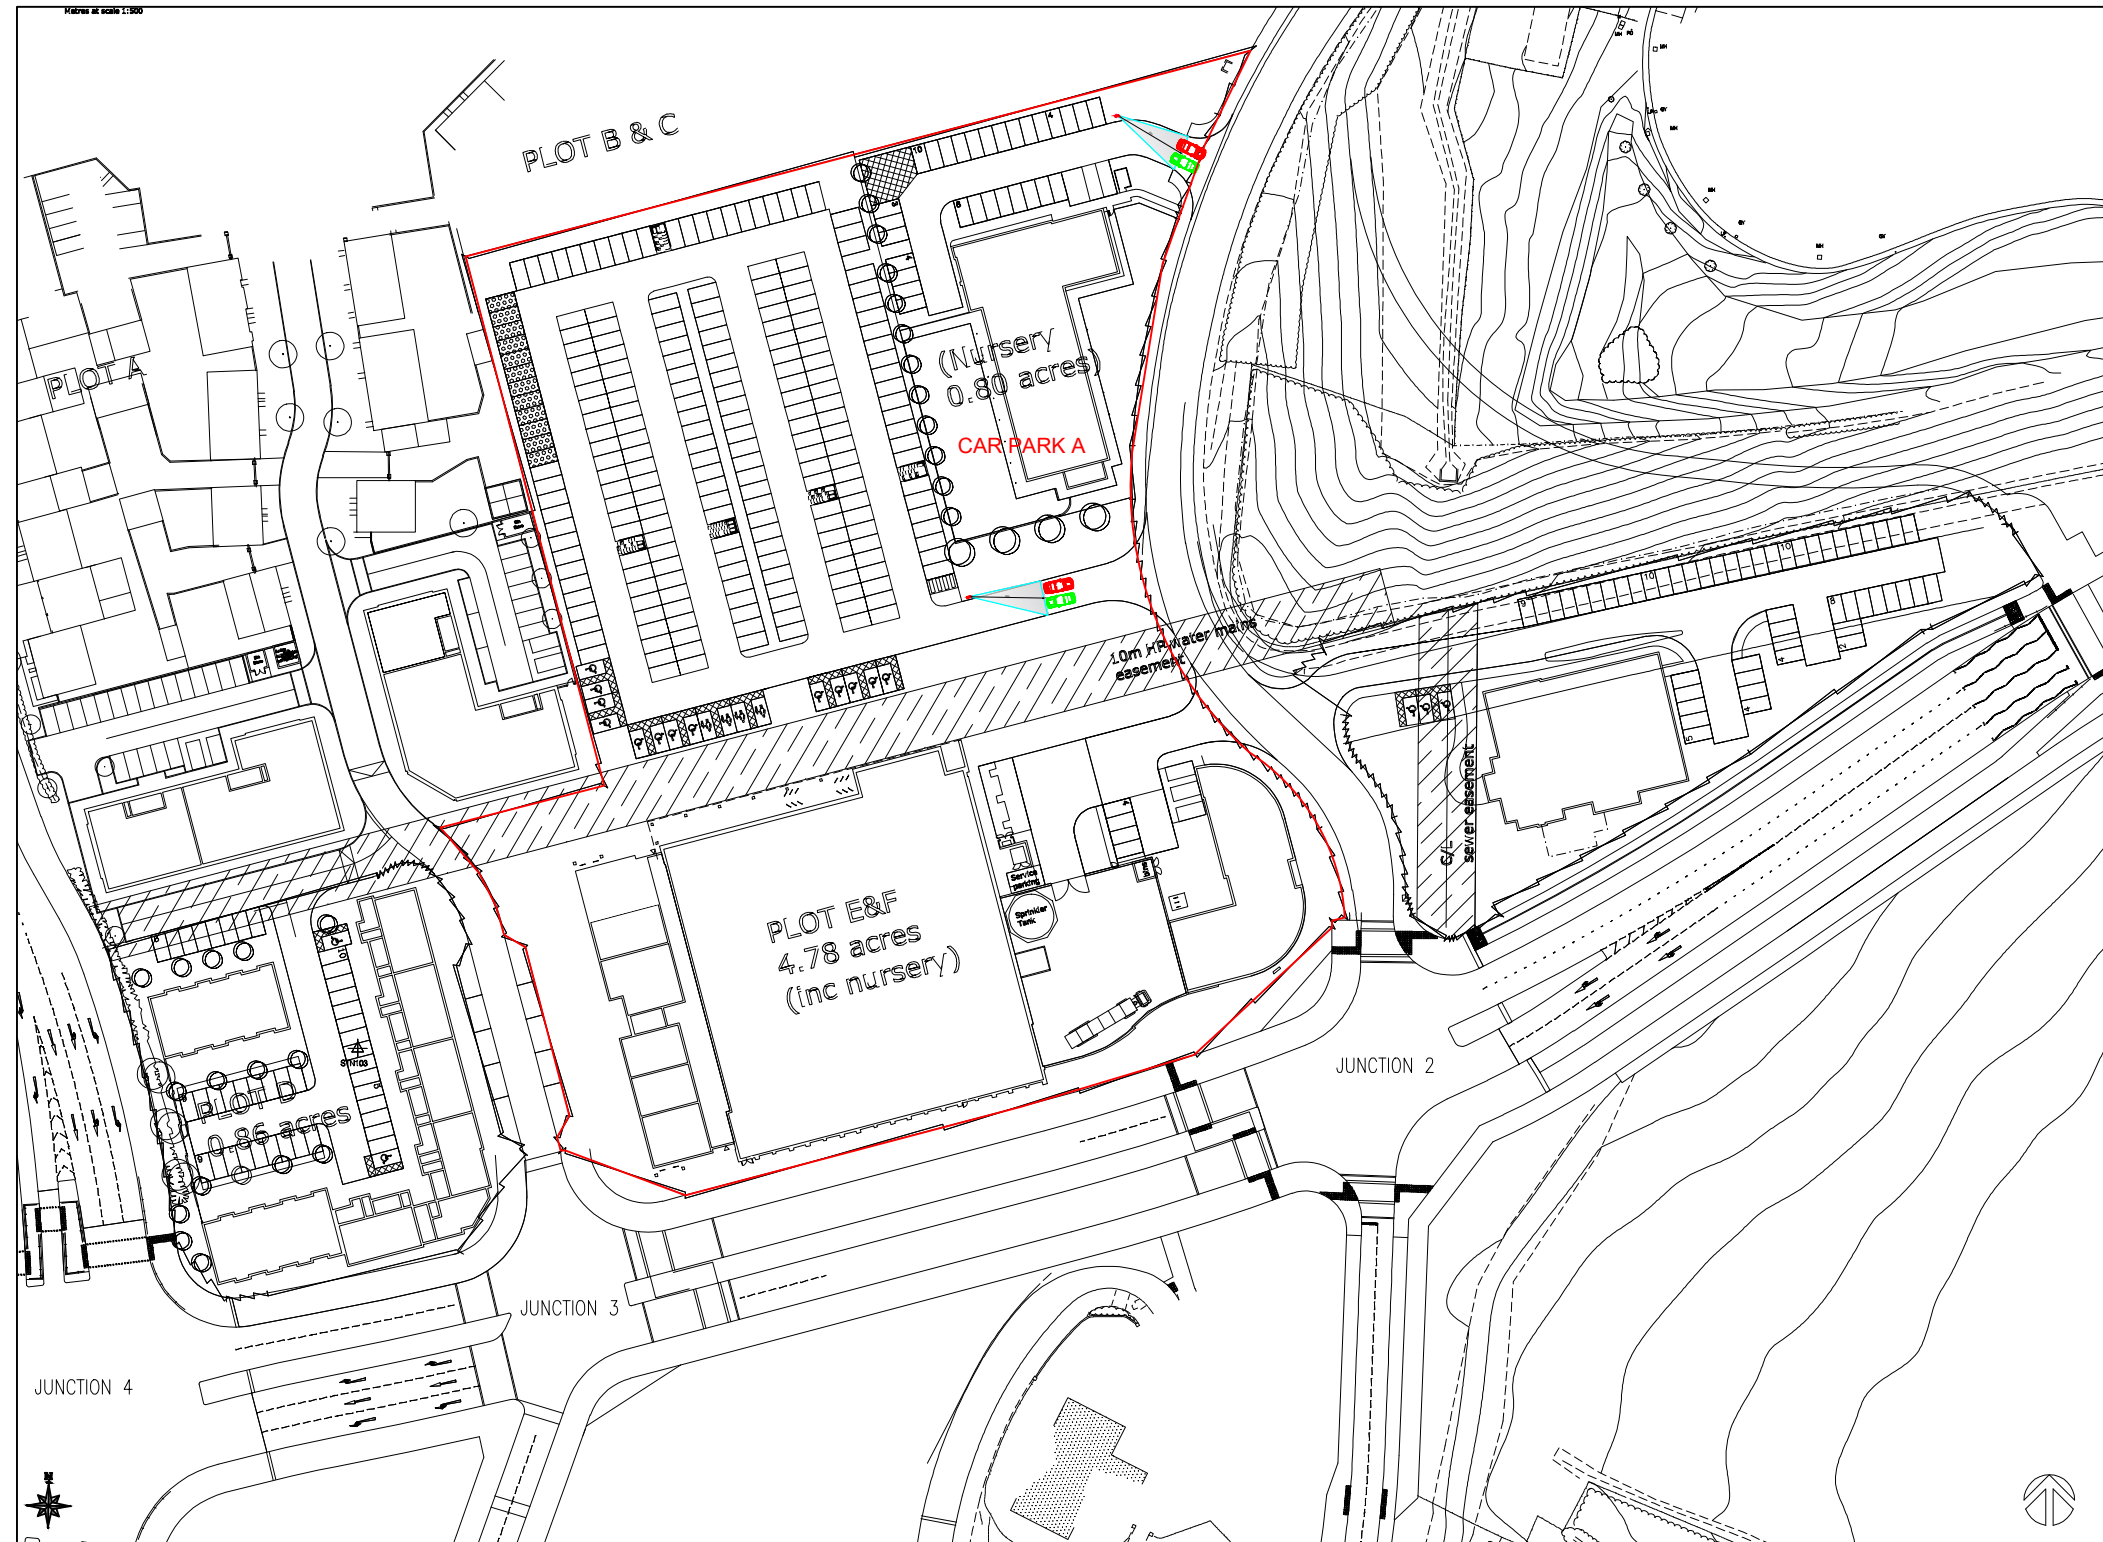

SCALE 1:1250
@ A3

1:1250

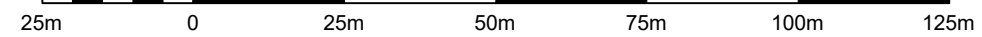

Euro Car Parks Ltd
30 Dorset Square
London NW1 6QJ
+44 (0)20 7563 3000

Registered in England & Wales, Registration No 1270612

DRAWING NO.
0882-DWG-RED-01-01

SCALE AT.
AS SHOWN

REVISION.
01
DATE.
03/07/18

DRAWN.
YJ
CHECKED.

SITE:

MORRISONS TELFORD
TF3 5ES

REV:	DESCRIPTION:	BY:	DATE:
01	SITE BOUNDARY SHEET LAYOUT	YJ	03/07/2018

REVISIONS:
DESCRIPTION:

BY: DATE:

