



KEY NUMBER - A  
 LOCATION - CAR PARK  
 SIGN DESCRIPTION - ENTRANCE SIGN ON POLE  
 SIGN SIZE - 700 X 900  
 QUANTITY OF SIGN - 1  
 SCALE - 1:20




KEY NUMBER - B  
 LOCATION - CAR PARK  
 SIGN DESCRIPTION - ANPR WARNING SIGN  
 SIGN SIZE - 700 X 900  
 QUANTITY OF SIGN - 6  
 SCALE - 1:20

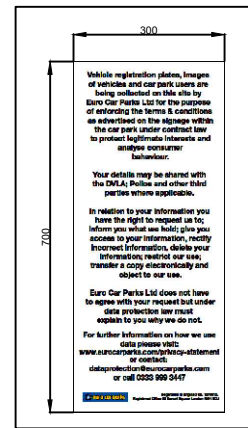


KEY NUMBER - C  
 LOCATION - CAR PARK  
 SIGN DESCRIPTION - GDPR SIGN ON POLE  
 SIGN SIZE - 300 X 700  
 QUANTITY OF SIGN - 1  
 SCALE - 1:20

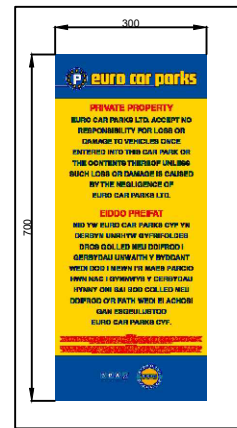

KEY NUMBER - D  
 LOCATION - CAR PARK  
 SIGN DESCRIPTION - DISCLAIMER SIGN  
 SIGN SIZE - 300 X 700  
 QUANTITY OF SIGN - 1  
 SCALE - 1:20

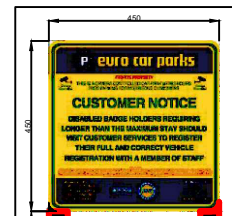


KEY NUMBER - E  
 LOCATION - CAR PARK  
 SIGN DESCRIPTION - BLUE BADGE REMINDER SIGN  
 SIGN SIZE - 450 X 450  
 QUANTITY OF SIGN - 2  
 SCALE - 1:20

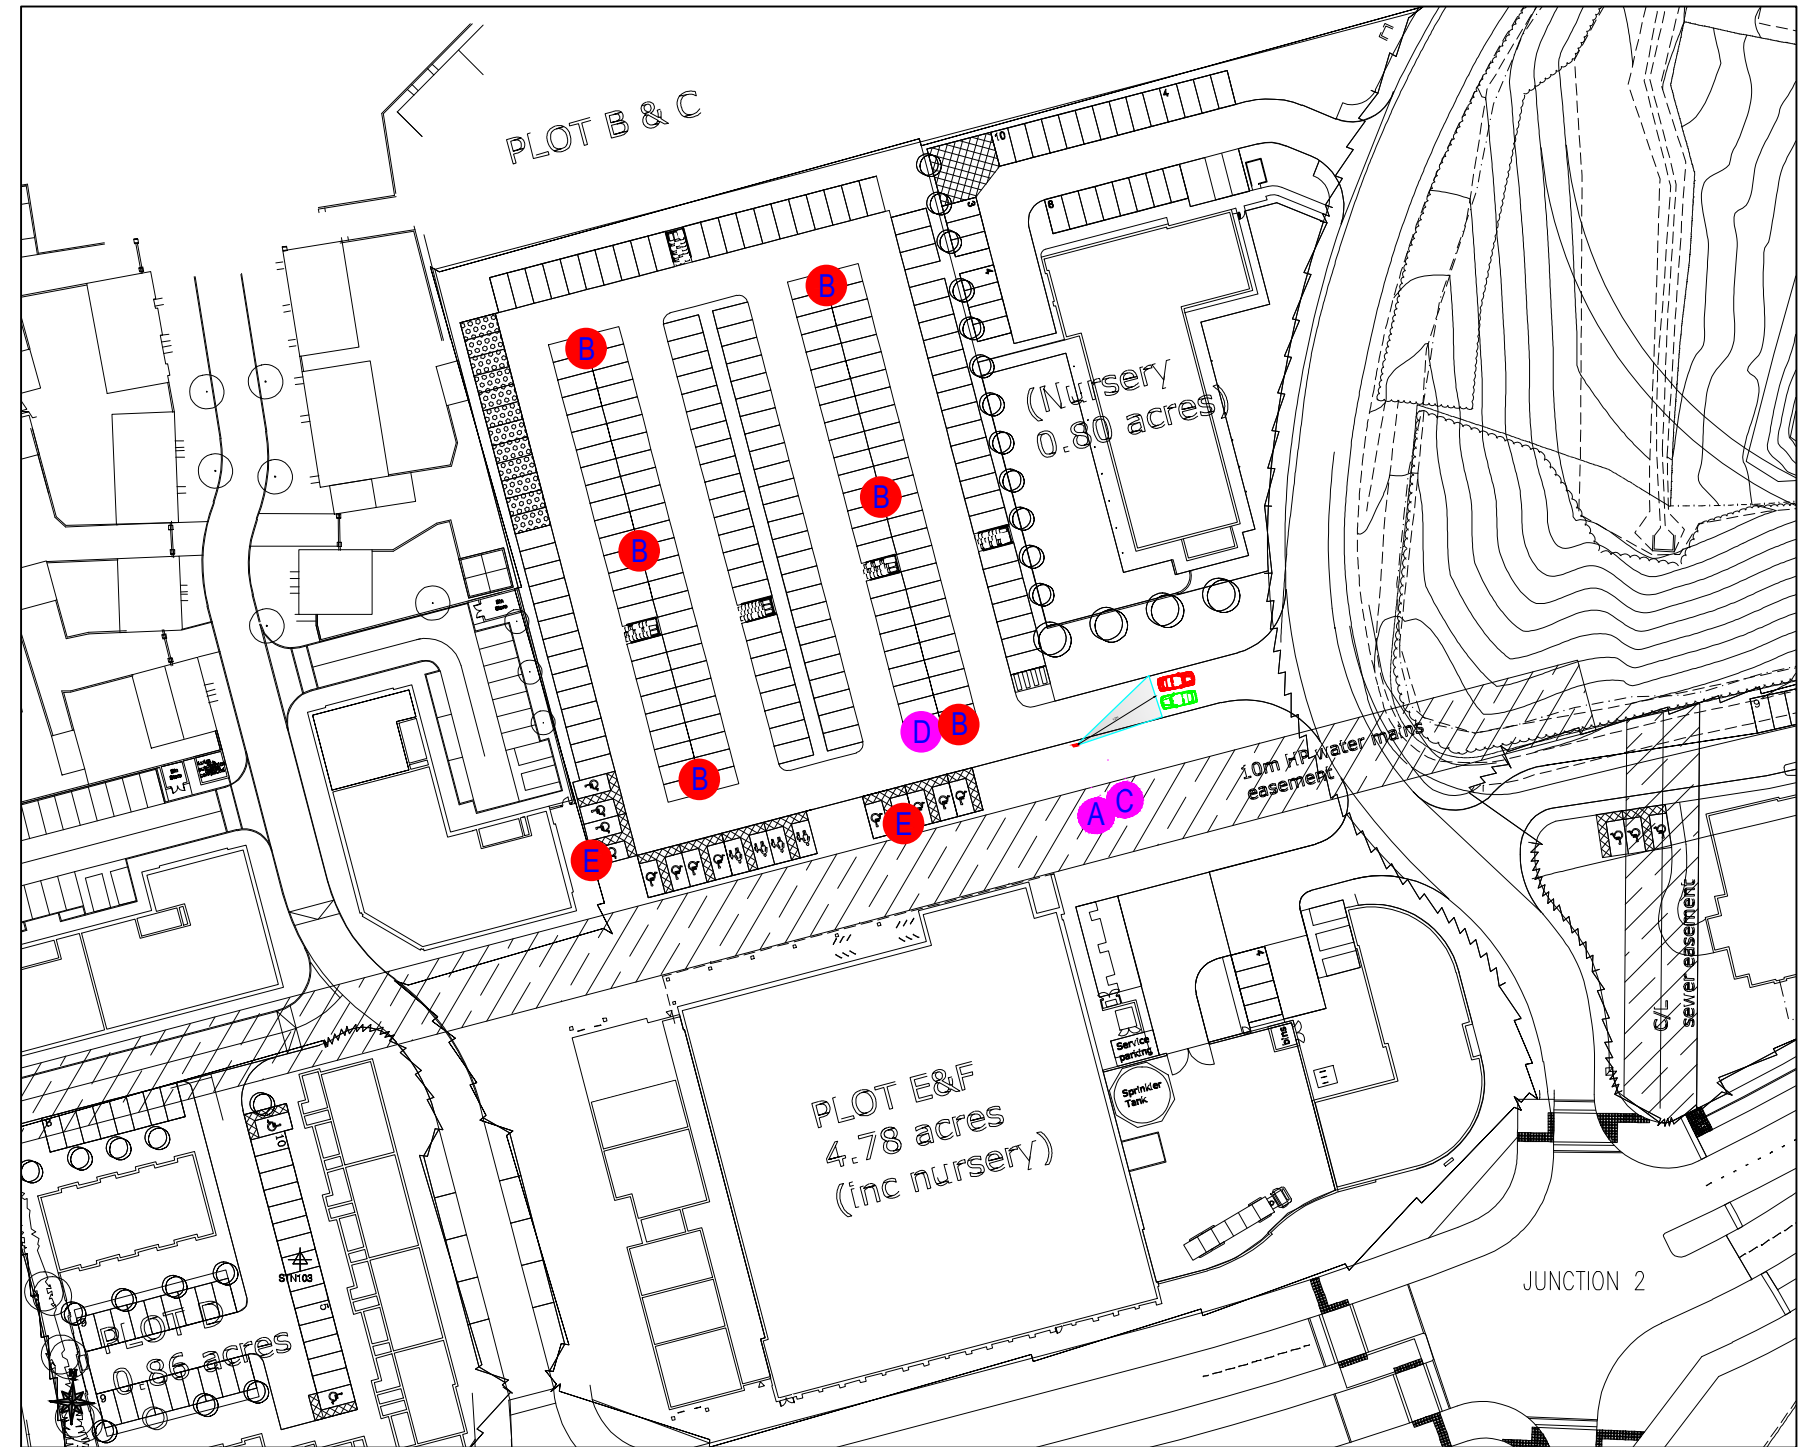

SCALE 1:1000  
 @ A3

1:1000

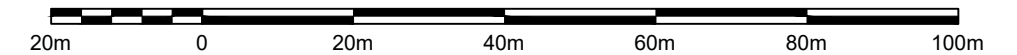

	SIGN LOCATION	SIGN DESCRIPTION	SIGN SIZE
A	CAR PARKING	ENTRANCE SIGN ON POLE	700 X 900
B	CAR PARKING	ANPR WARNING SIGN	700 X 900
C	CAR PARKING	GDPR SIGN ON POLE	300 X 700
D	CAR PARKING	DISCLAIMER SIGN	300 X 700
E	CAR PARKING	BLUE BADGE REMINDER SIGN	450 X 450

● SIGNS A, C & D ON ONE POLE

Euro Car Parks Ltd  
 30 Dorset Square  
 London NW1 6QJ  
 +44 (0)20 7563 3000  
 Registered in England &  
 Wales, Registration No  
 1270612

DRAWING NO.  
 0882-DWG-SIG-01-08  
 SCALE AT.  
 AS SHOWN

REVISION.  
 08  
 DATE.  
 03/07/18  
 DRAWN.  
 YJ  
 CHECKED.

SITE:  
 MORRISONS TELFORD  
 TF3 5ES

REV.	DESCRIPTION	BY:	DATE:
04	NUMBER OF SIGNS UPDATED	YJ	29/10/2018
05	SIGN A & F UPDATED	YJ	26/04/19
06	SIGN F REMOVED	YJ	09/05/19
07	SIGN E UPDATED AND NOTES UPDATED	YJ	10/05/19
08	SCALE UPDATED	YJ	10/05/19