


PROPOSED REVISED SITE LAYOUT PLAN V1.2

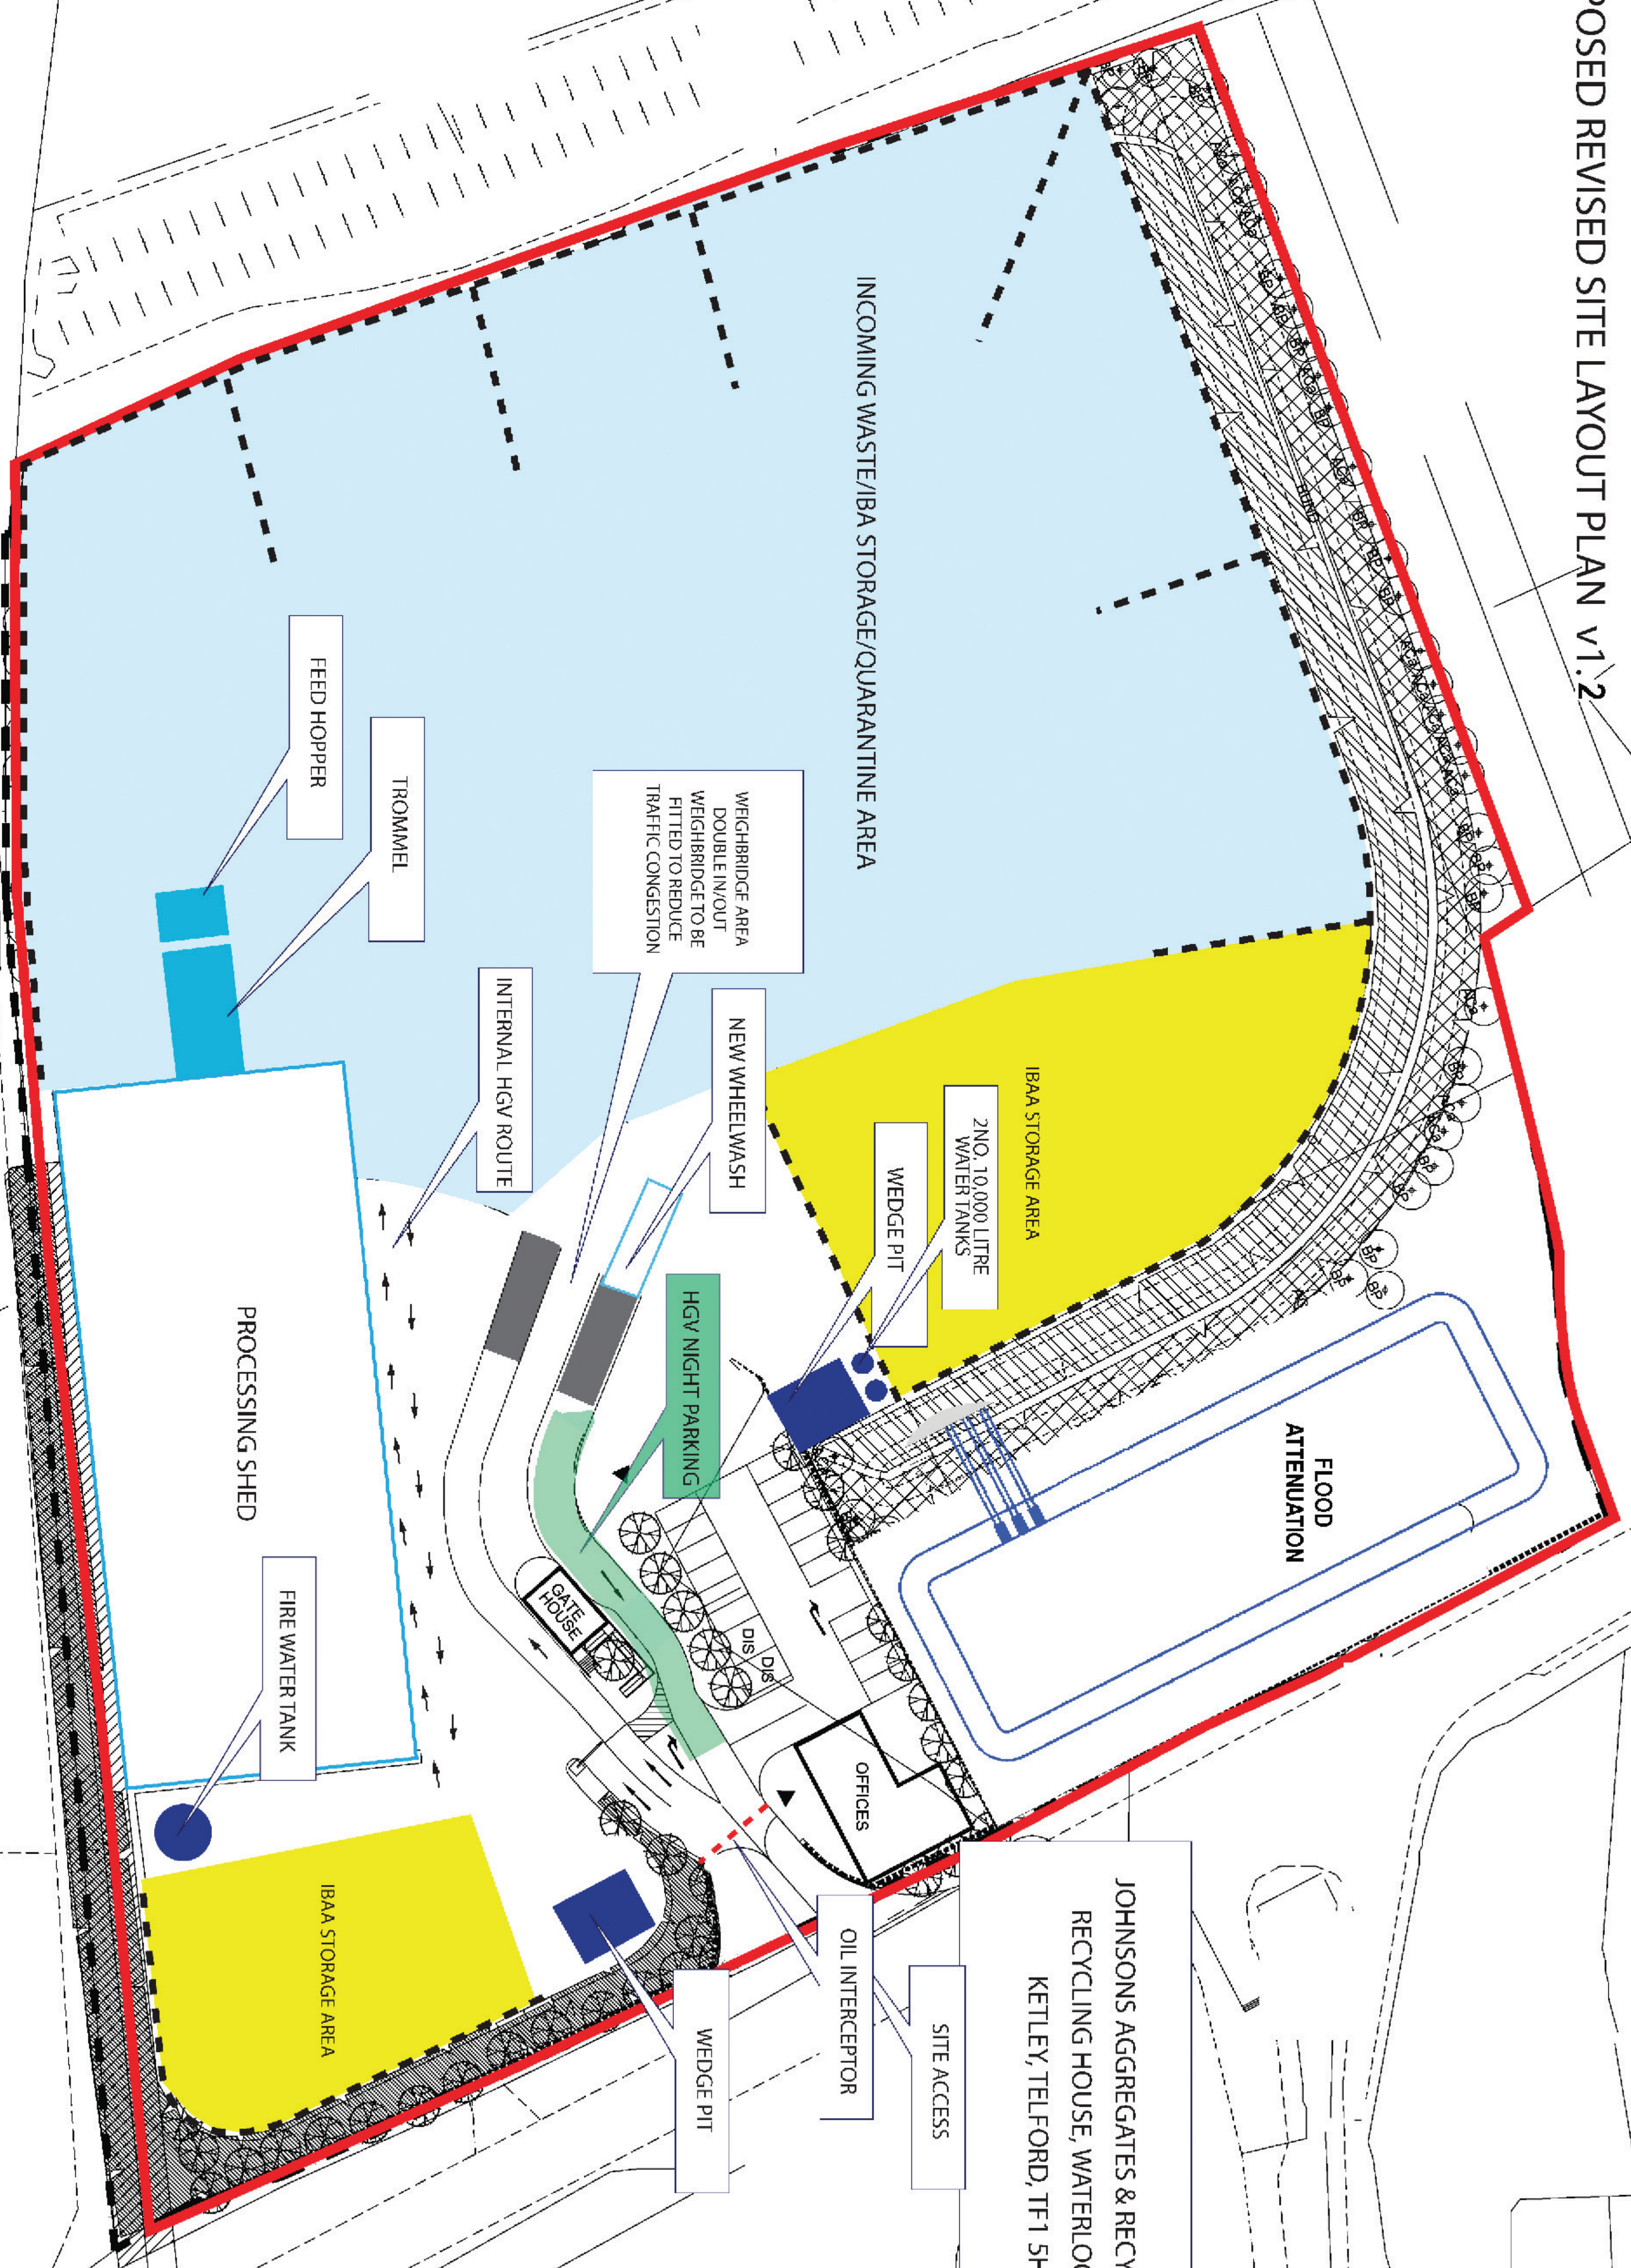

JOHNSONS AGGREGATES & RECYCLING LTD  
RECYCLING HOUSE, WATERLOO ROAD,  
KETLEY, TELFORD, TF1 5HW

PLAN 1:500

M54 EASTBOUND

