
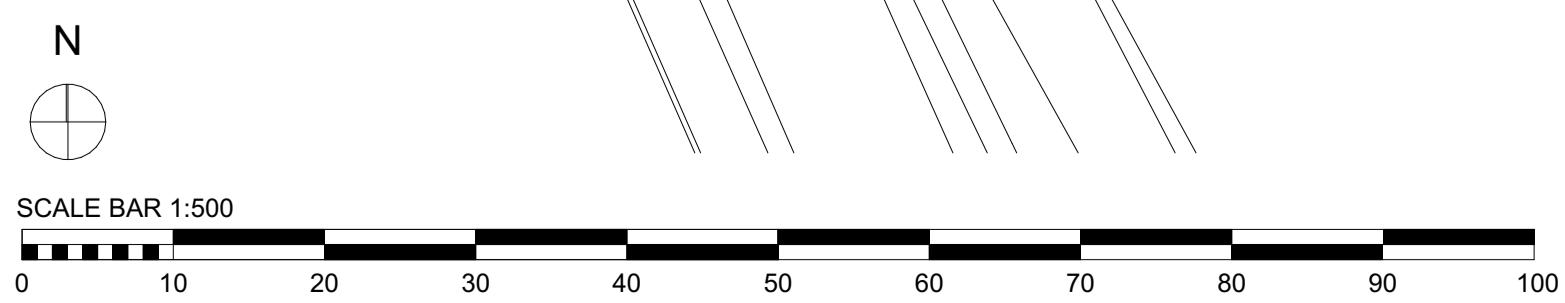


Offices:
SHREWSBURY, CONWY, CHESTER

Tel: 01743 236 400 | Tel: 01244 569 008

Email: HELLO@BASEARCHITECTURE.CO.UK

Web: BASEARCHITECTURE.CO.UK

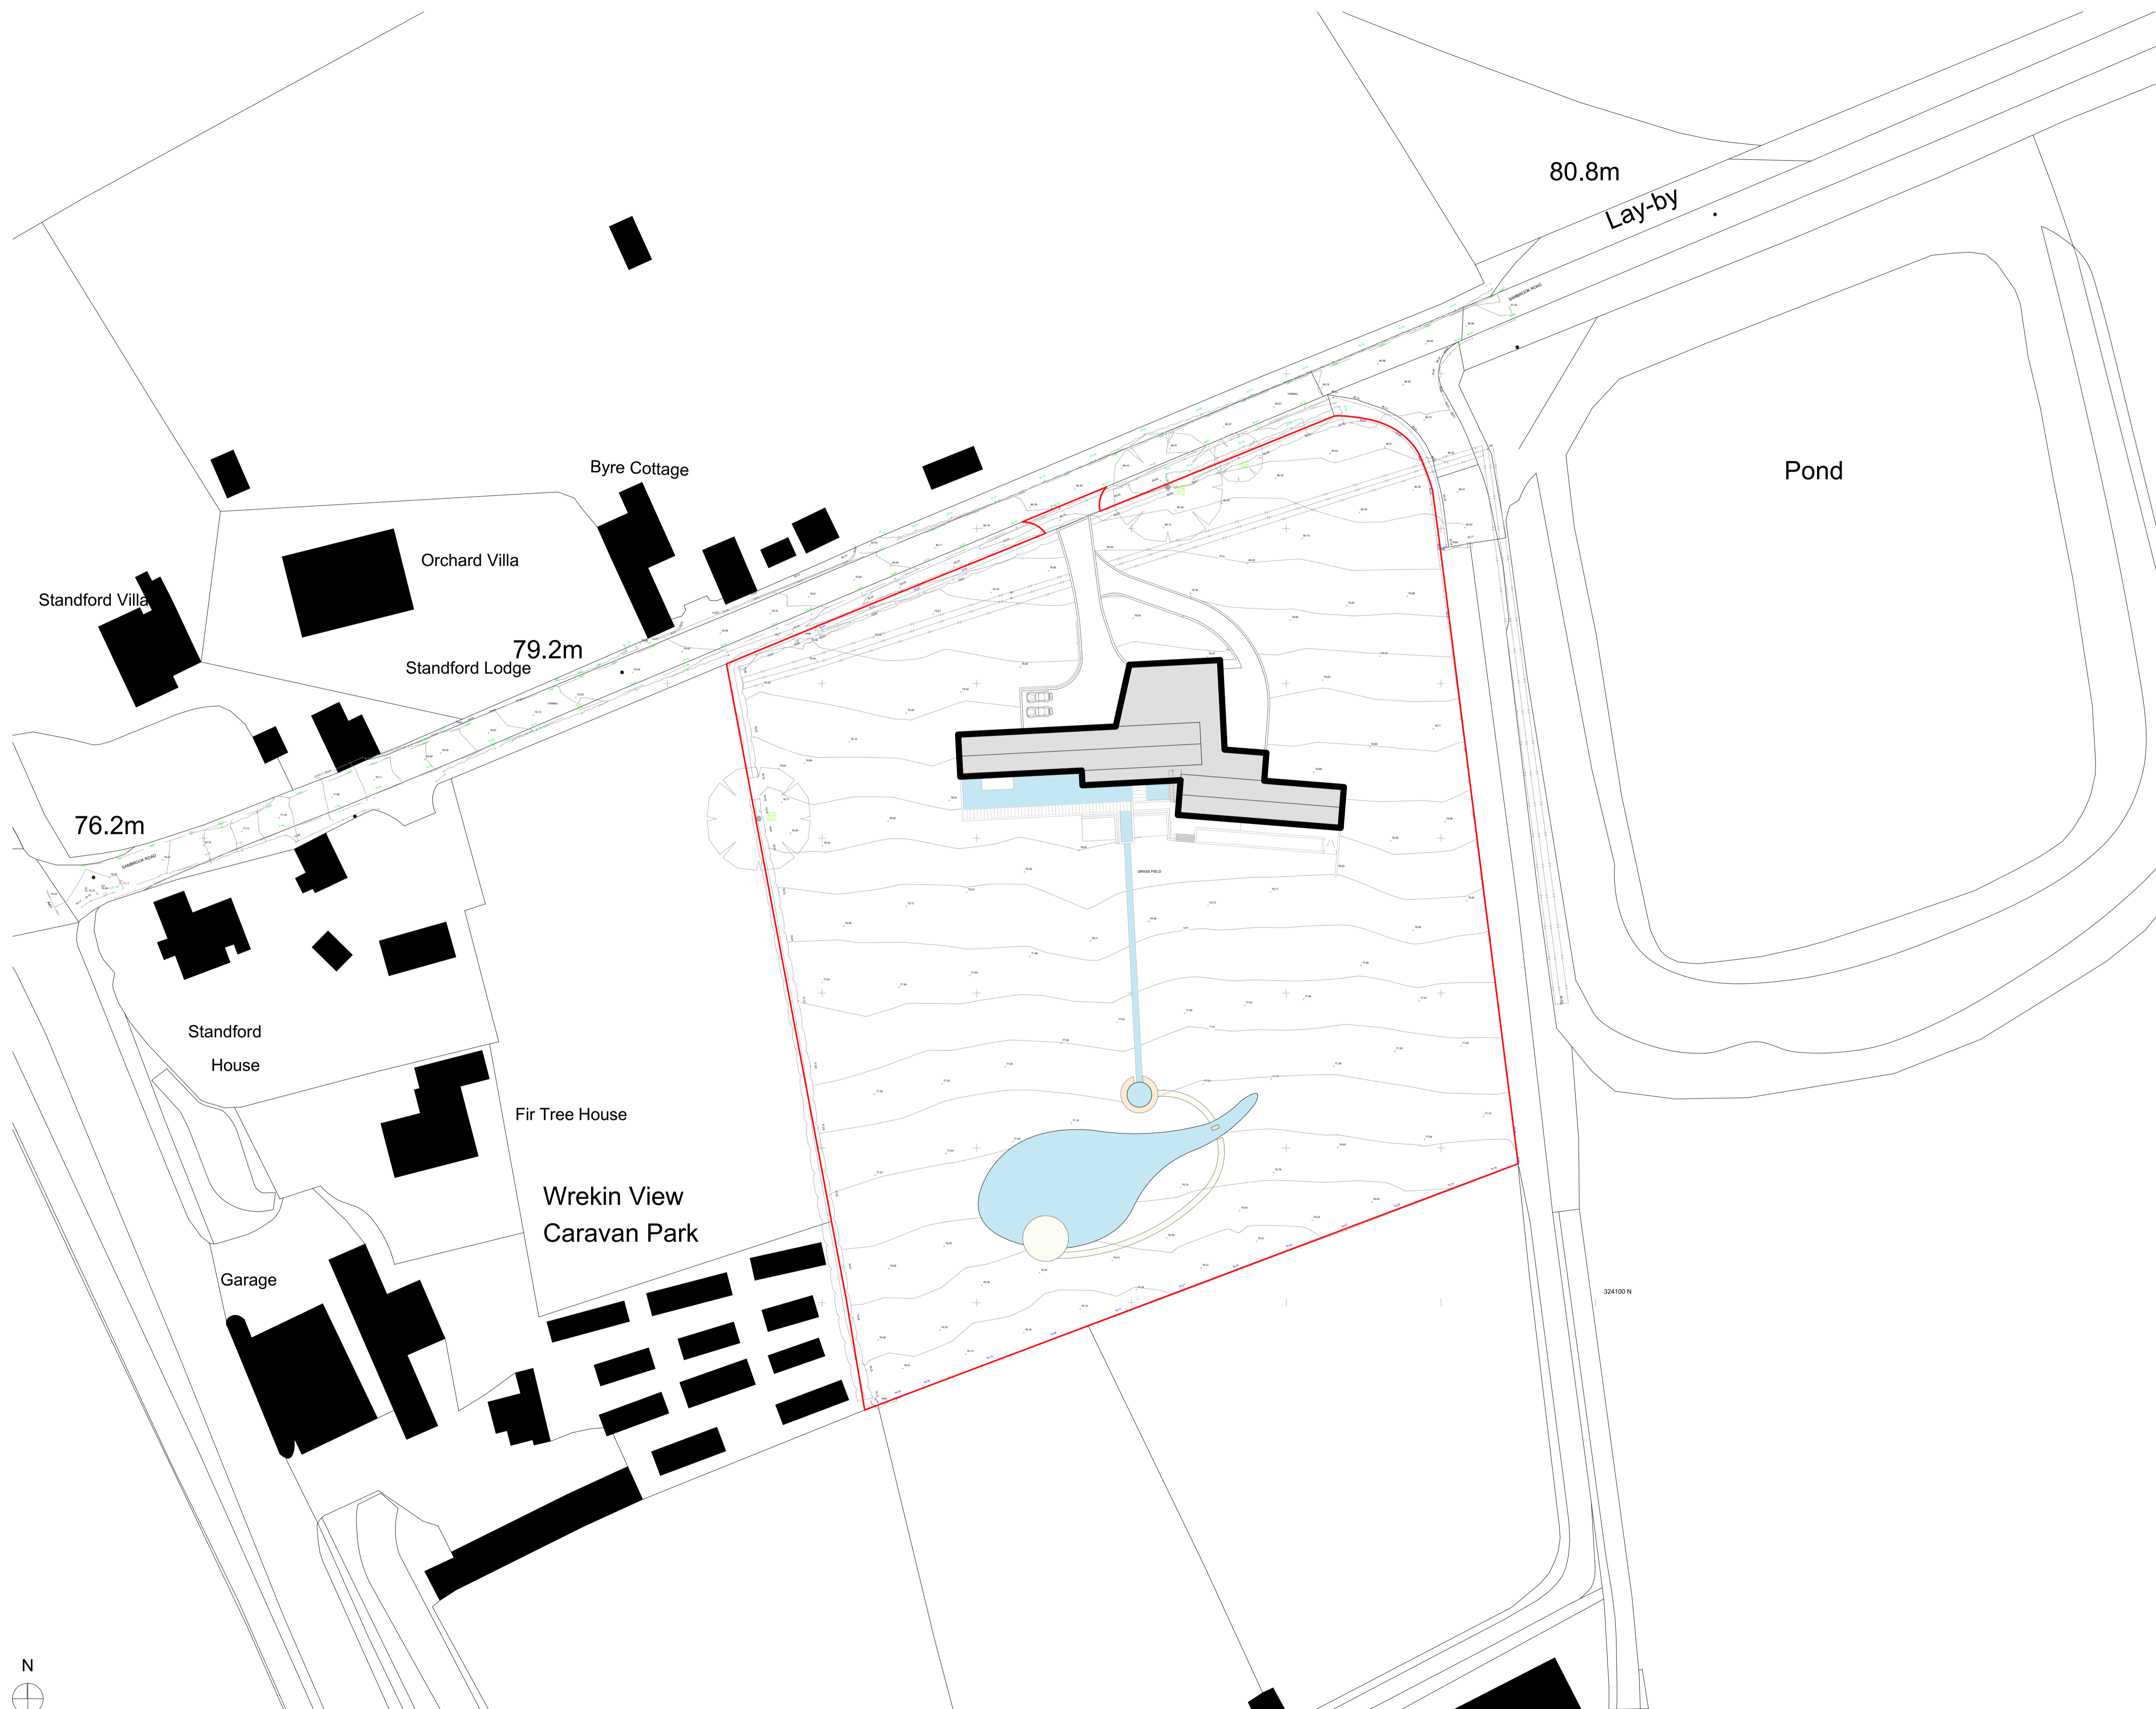

Rev.	Revision Description.
By.	Issued for Validation 22.10.24
Chk.	

Scale.	1:500 @ A1	Drawn by.	JTB
--------	------------	-----------	-----

Date.	21.10.24	Chk.	CH
-------	----------	------	----

Project Title
New Ground

Client
Mr C Horton

Drawing Title
Site Block Plan

Project No.	BA3802	Drawing No.	PL-118	Rev.	
-------------	--------	-------------	--------	------	--

This drawing is the property of base Architecture & Design Ltd. It shall not be copied or scanned, in part or whole, without prior consent of base Architecture and Design. Do not scale this drawing.