



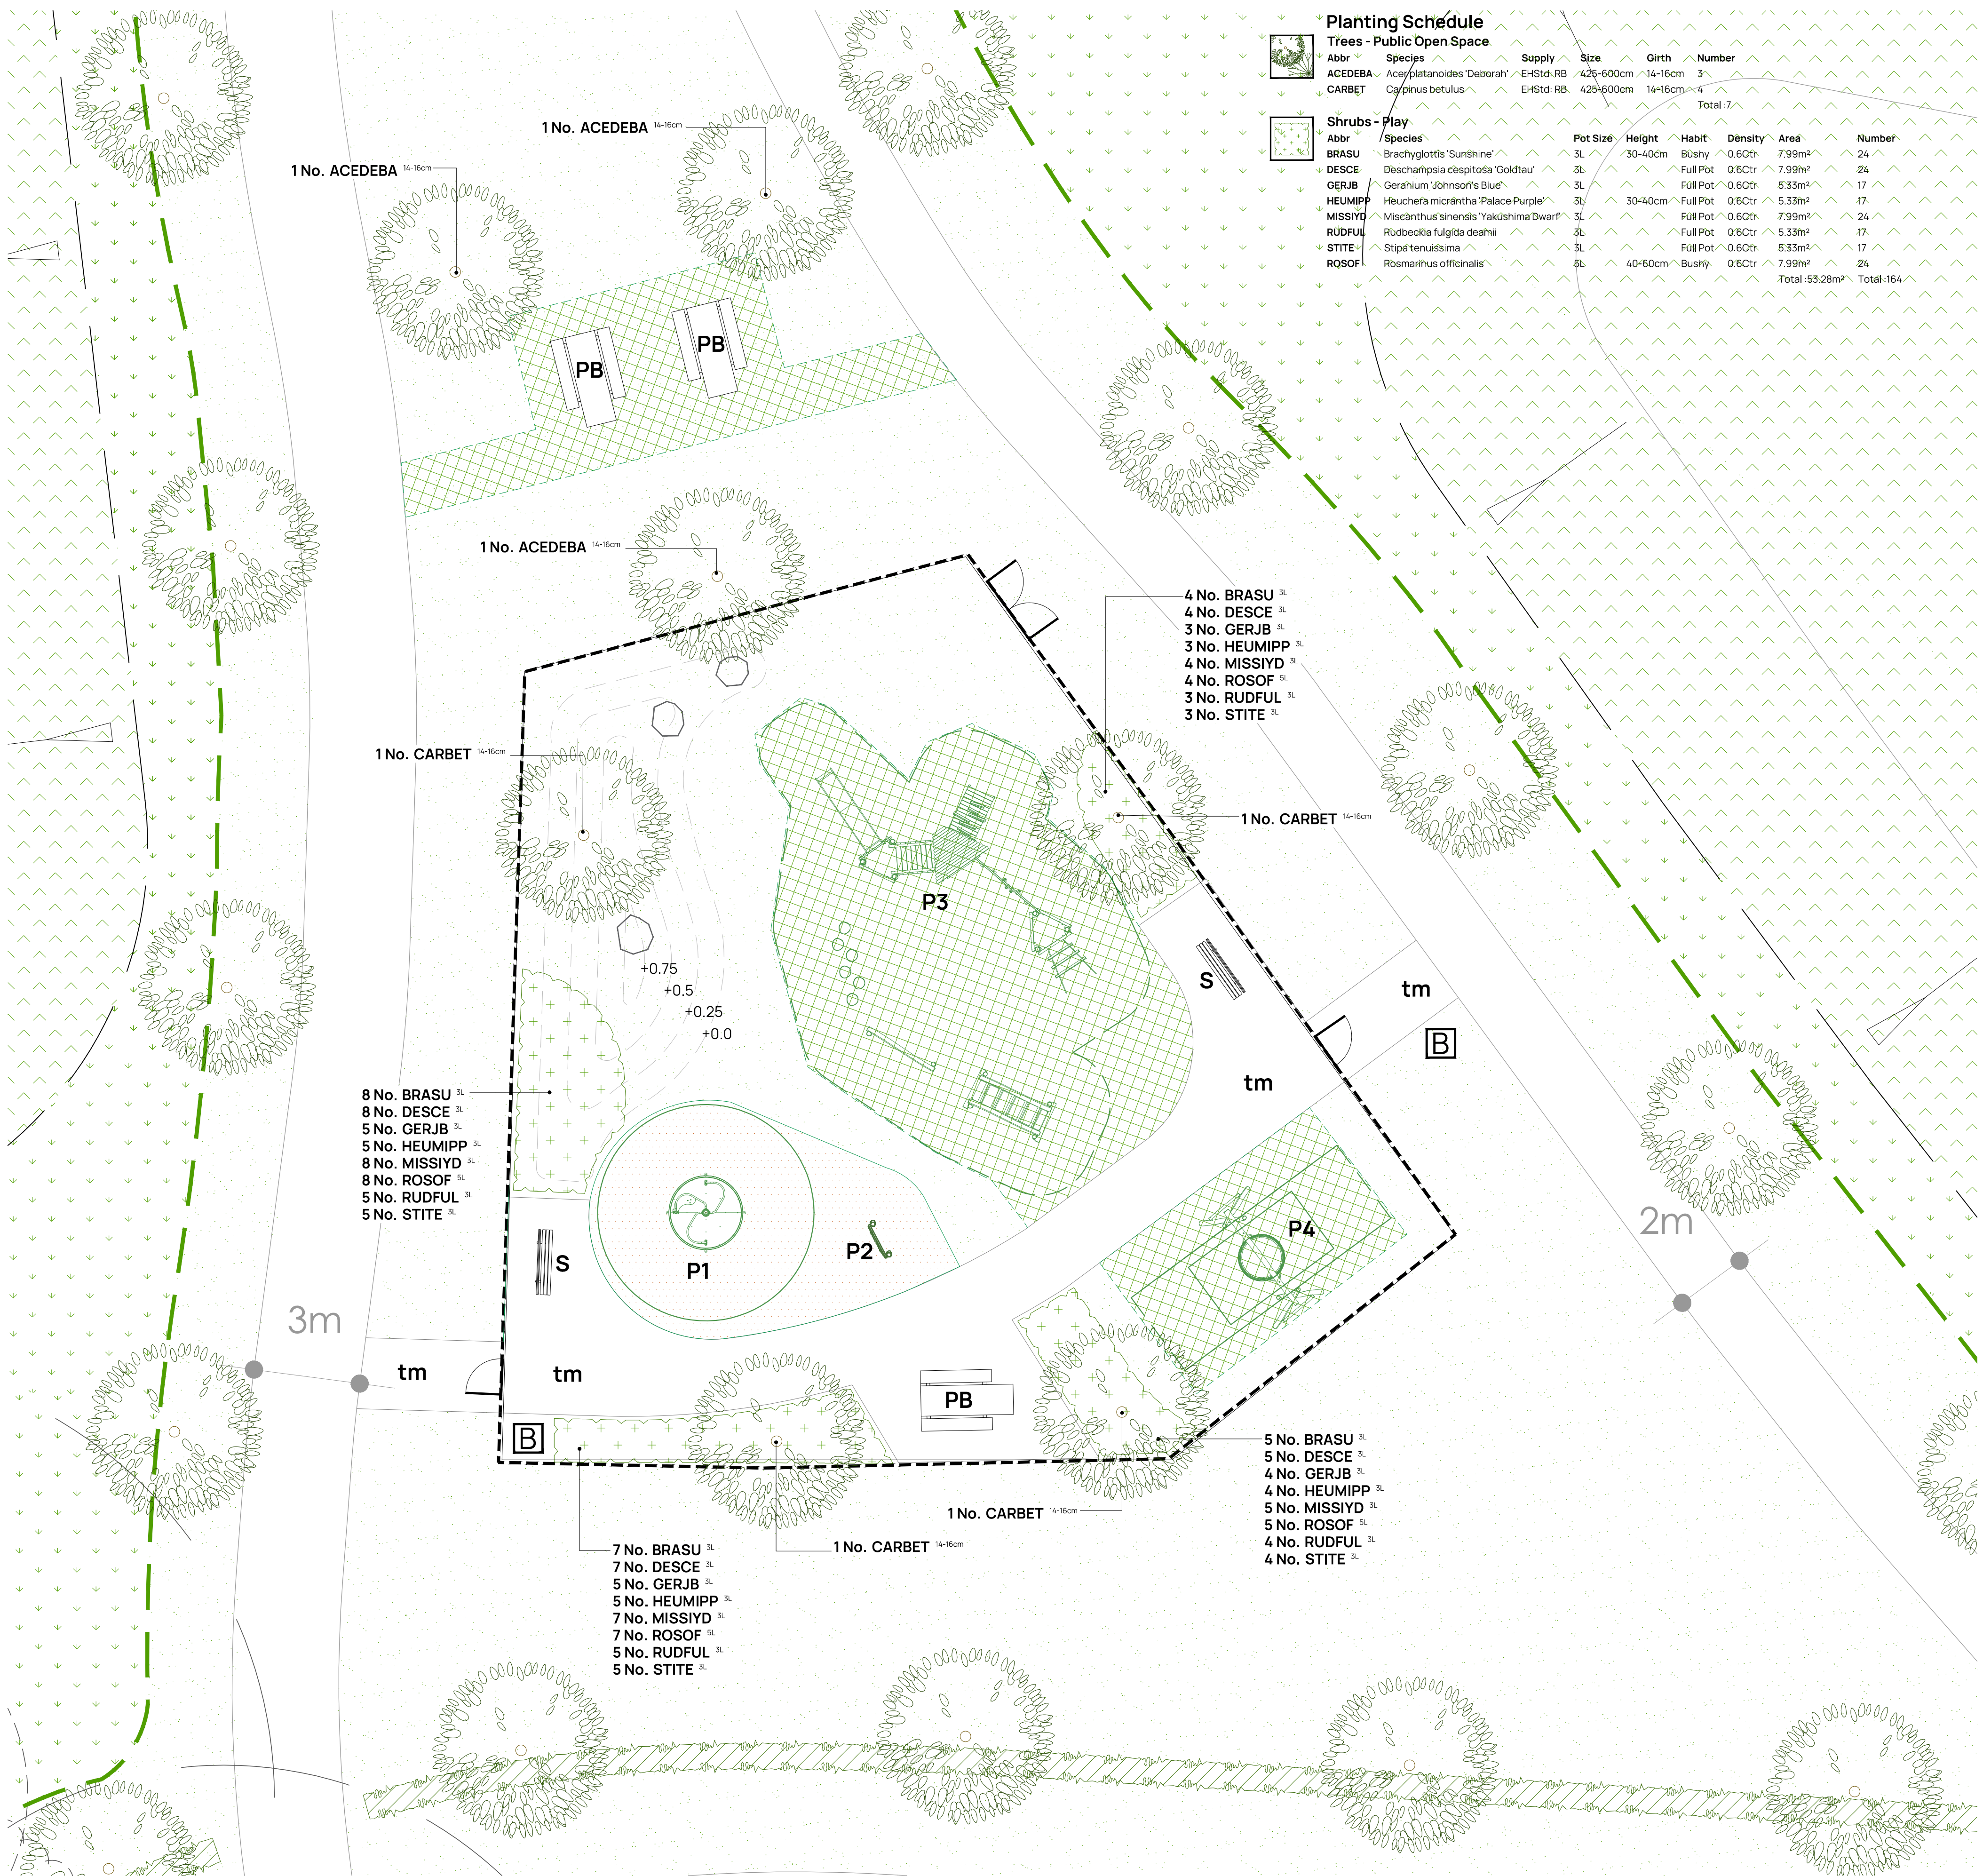

P1. Inclusive Roundabout (Ref: J2409)

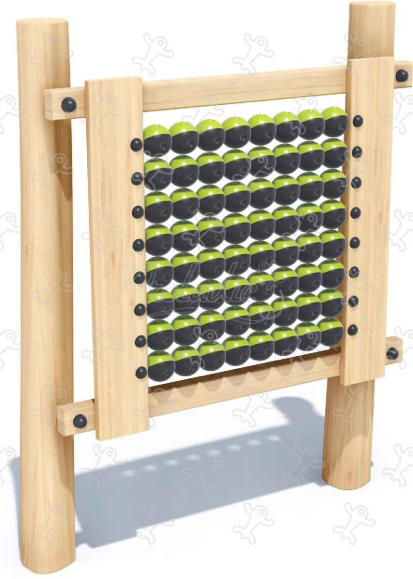

P2. Pixel Board (Ref: J3426)



P3. Wooden multiplay equipment with slide, climbing activities and balancing trail (Ref: J4934)



P4. Pod Seat Timber Swing (Ref: J491)


Play Equipment Schedule

LEAP

- P1. Inclusive Roundabout (Ref: J2409) Experience: Spinning, balancing, gathering.
- P2. Pixel Board (Ref: J3426) Experience: Tactile Stimulation, handling, meeting.
- P3. Multiplay equipment (Ref: J4934) Experience: Climbing, sliding, balancing, getting across, meeting.
- P4. Pod Seat Timber Swing (Ref: J491) Experience: Swinging, meeting.

All play equipment as supplied by Proludic Ltd (www.proludic.co.uk) or similar product from an approved manufacturer. All equipment to be installed with appropriate area and depth of safety surfacing in line with manufacturer guidelines.

- Boulders for climbing and seating. To be smooth with no sharp edges, to a maximum height of 0.4m above ground level, and a minimum depth/width of 0.6m. Installed to play manufacturers details in accordance with EN 1176.
- Earth Play Mounds - Earthmodelling shall take place using the subsoil previously stored on site and laid in 300mm layers at a time, and consolidated as work proceeds. Prior to top soil spreading, the subsoil surface shall be loosened using a single line ripper to a depth of 450mm at 1.0m centres. Topsoil shall be spread evenly over the formation levels in layers not exceeding 150mm to a depth of 150mm for grass and 300mm for shrubs. All slopes shall be graded with a rigid blade grader and consolidated to proposed levels. The gradient of the slopes shall be smooth-flowing, no steeper than 1:3 and marrying with all existing levels.

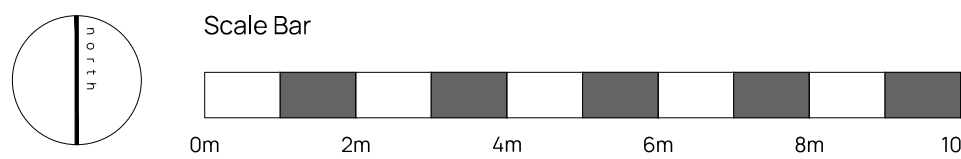

Call: 01530 265688 | Email: info@golbyandluck.co.uk | Visit: golbyandluck.co.uk

This drawing has been produced by GOLBY AND LUCK LTD © all rights reserved. Ordnance Survey Licence No. AD0000816156 registered with ProMAP Office: 207 Leicester Road, Ibstock, Leicestershire, LE167 6HP

Play Area Key

- Seat: Roslin Seat (Ref: BX17-4001T), supplied with arm rests and to be root fixed, in colour black. As supplied by Broxap or similar approved.
- Litter Bin: Derby Weyburn (Ref: BX45 2550-S) steel litter bin as supplied by Broxap or similar approved.
- Inclusive Picnic Bench: Land Picnic Bench with wheelchair access (Ref: BX31 2002-EXT) to be root fixed, treated softwood. As supplied by Broxap or similar approved.
- Tarmac surfacing with ppc edging.
- Reinforced grass surfacing beneath play equipment as indicated. Play manufacturers to detail in accordance with EN 1176.
- Rubber Safety Surface: Junglemulch as supplied by PlaySmart.co.uk or similar approved. (Colour: Original)
- Bow-top Railings - 1.0m high. (Colour: Black - RAL 1005).
- Pedestrian Gate - 1.0m high x 1.1m wide bow-top self-closing gate, anti-trap to BS EN 1176. (Colour: Yellow - RAL 1023)
- Maintenance Gate - 1.0m high x 2.7m wide bow-top double-leaf maintenance gate, to be lockable. (Colour: Black - RAL 1005) anti-trap to BS EN 1176.

Drawing to be read in conjunction with GL2641 SP 01 Landscape Specification.

Rev	Date	Notes	Int.	Project
A	12/05/26	POS footpath width amended to latest layout	HJ	Church Aston Newport
				Drawing Title
				LEAP Proposals
				Client
				Bellway Homes West Midlands
				Status
				PLANNING
				Scale
				1:100 @ A1
				Date
				24/03/2026
				Drawn
				HJ
				Checked
				AL
				Drawing Reference
				GL2641 LP 06A

