
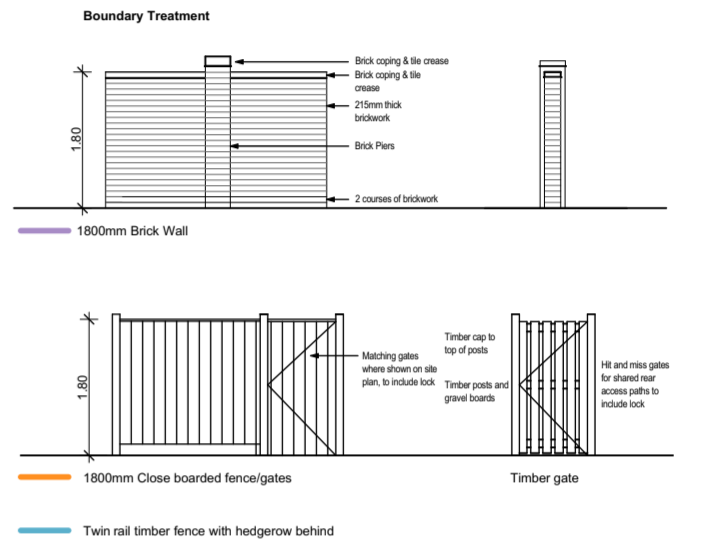


- A Brick walls omitted as per clients comments 22.10.19 GB LR
- B Updated to latest site layout 30.10.19 GB LR
- C Updated to latest site layout 31.10.19 GB LR
- D Updated to latest layout 28.07.20 LRA YNM
- E Amended to include brick wall type 05.08.20 LRA LRA
- F Amended to include twin rail fence and hedge behind 18.08.20 LRA LRA

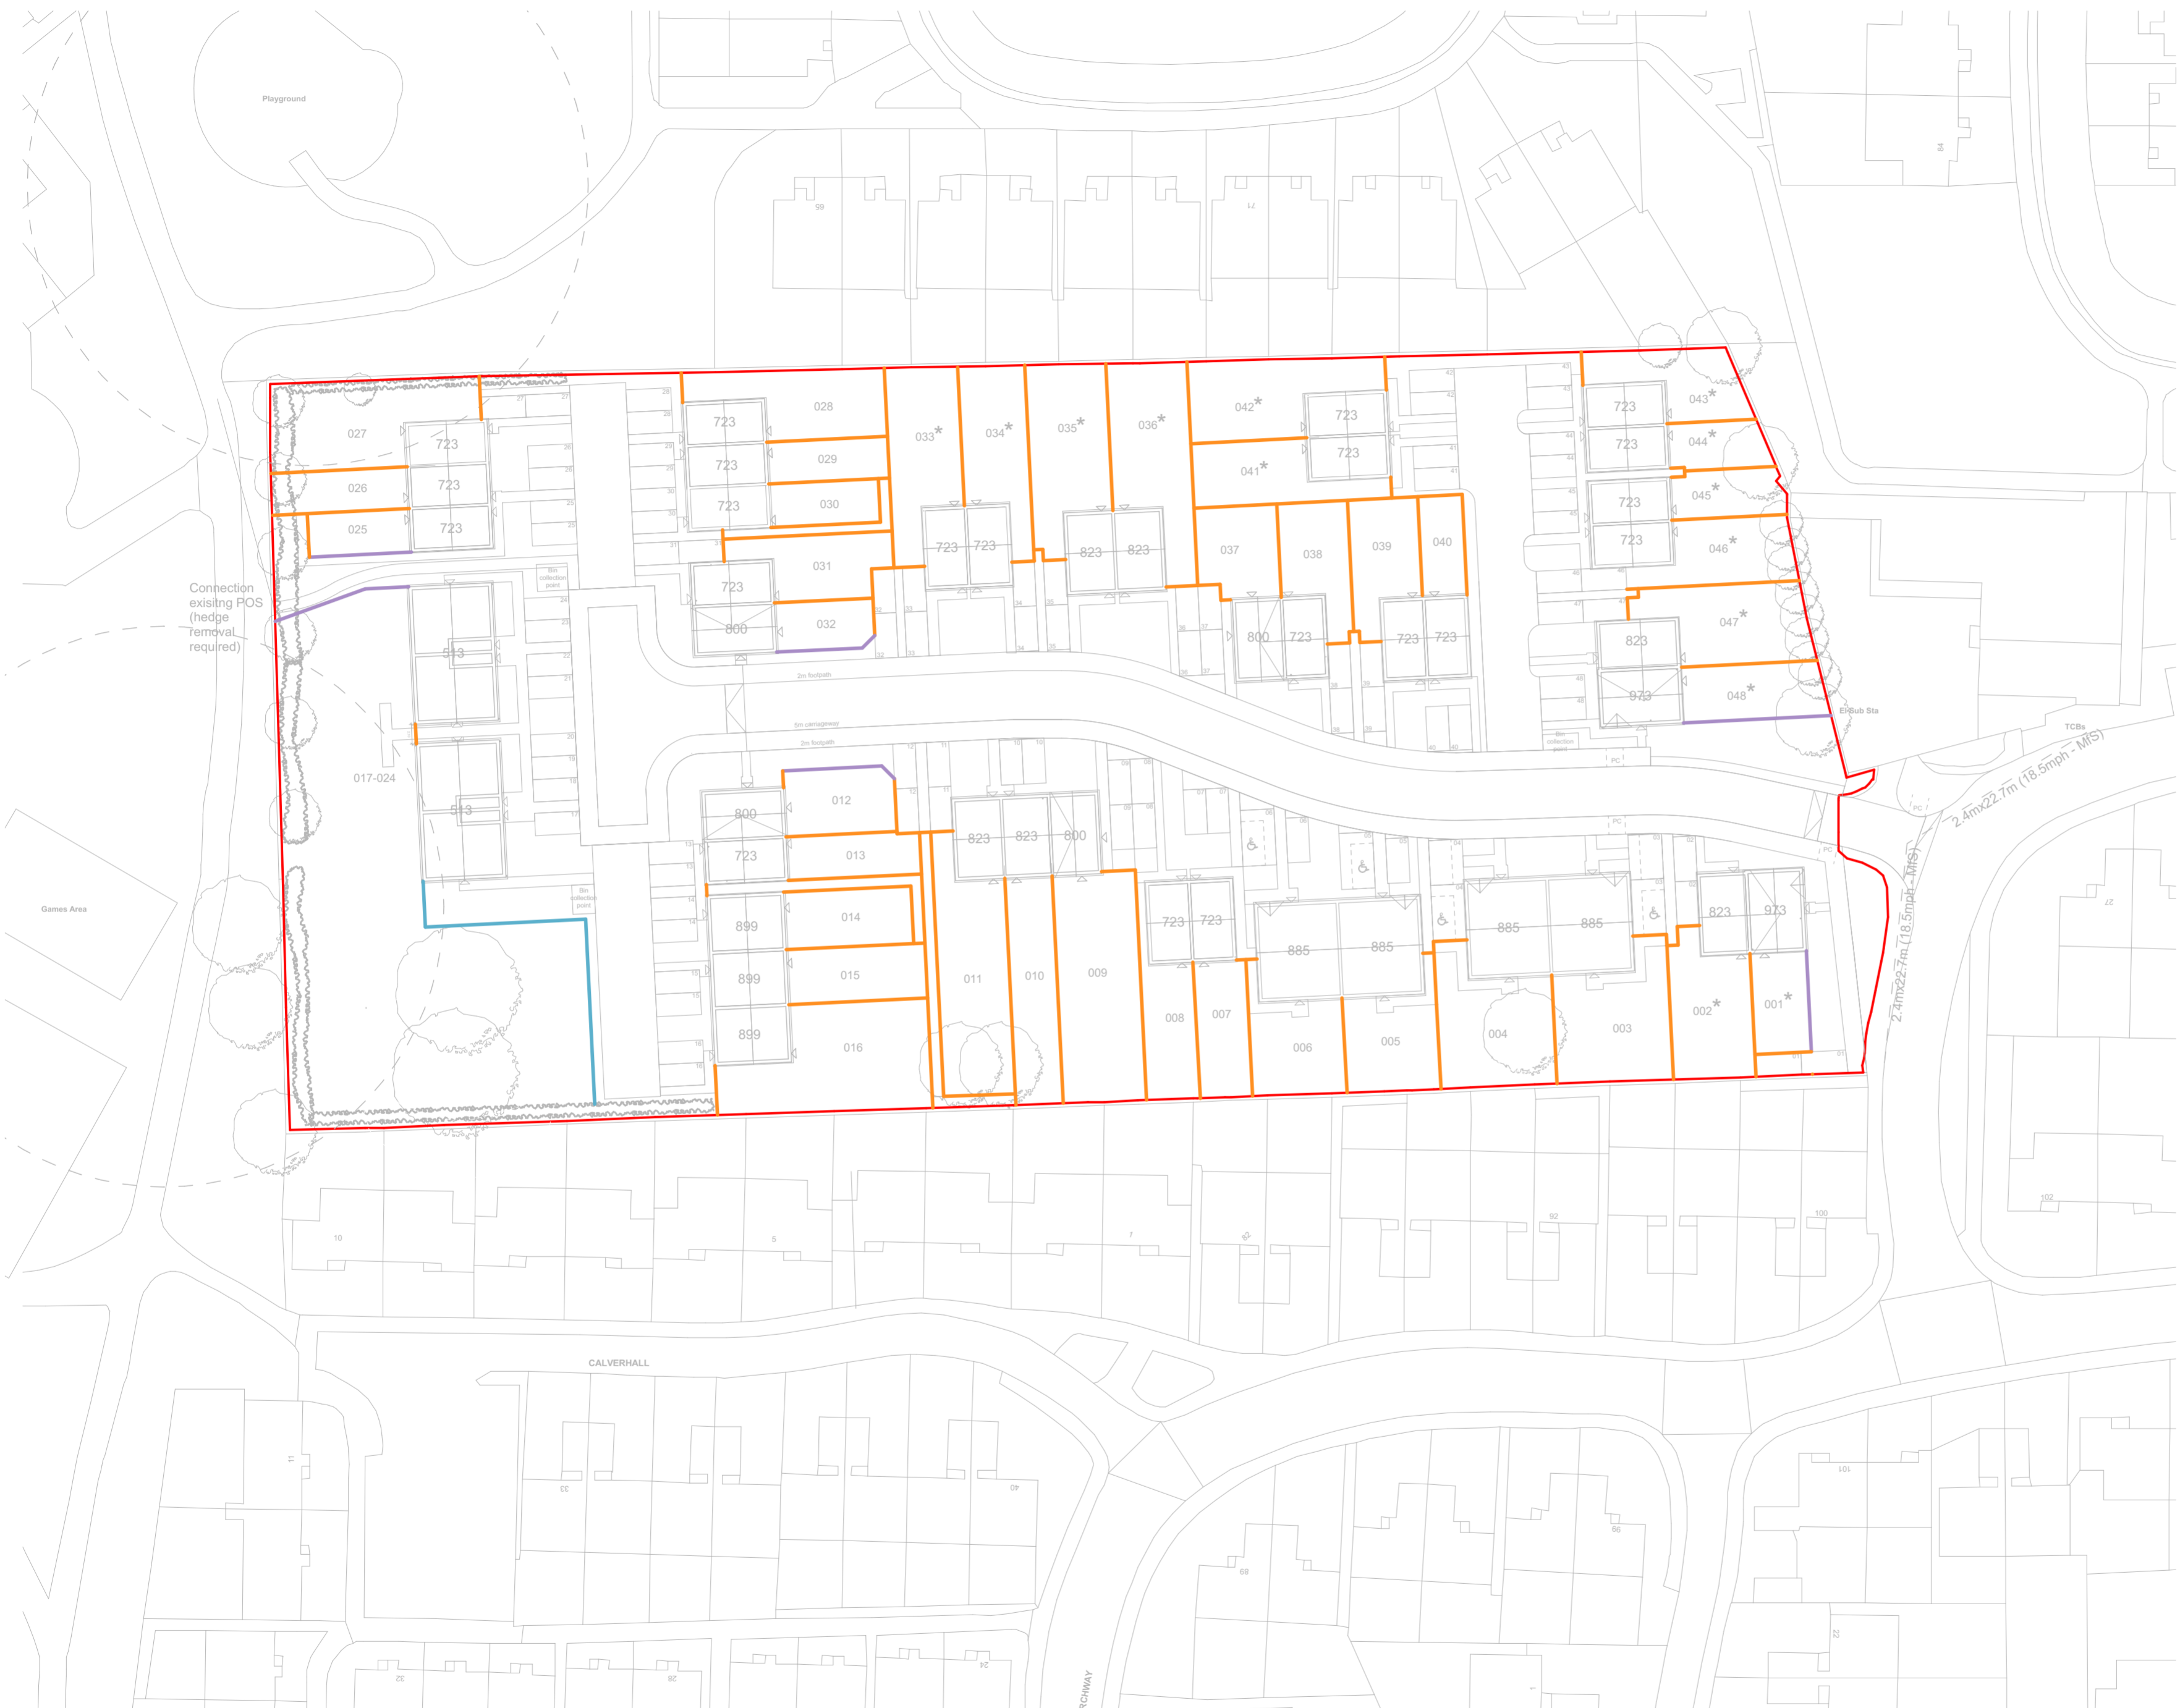

Project: A development at Former Grange Road Primary School, Storchley

---

Status: Preliminary

---

Client: Bromford Homes

---

Sheet title: Boundary Plan

---

Scale: 1:500 @ A2

---

Date: 02.10.2019

---

Drawn: GB

---

Checked: LR

---

Ref: **100-252/(00)003 F**