


DO NOT SCALE FROM COPIES

ORIGINAL DRAWING SIZE 807*584 (A1) Wilmac L.S 2009

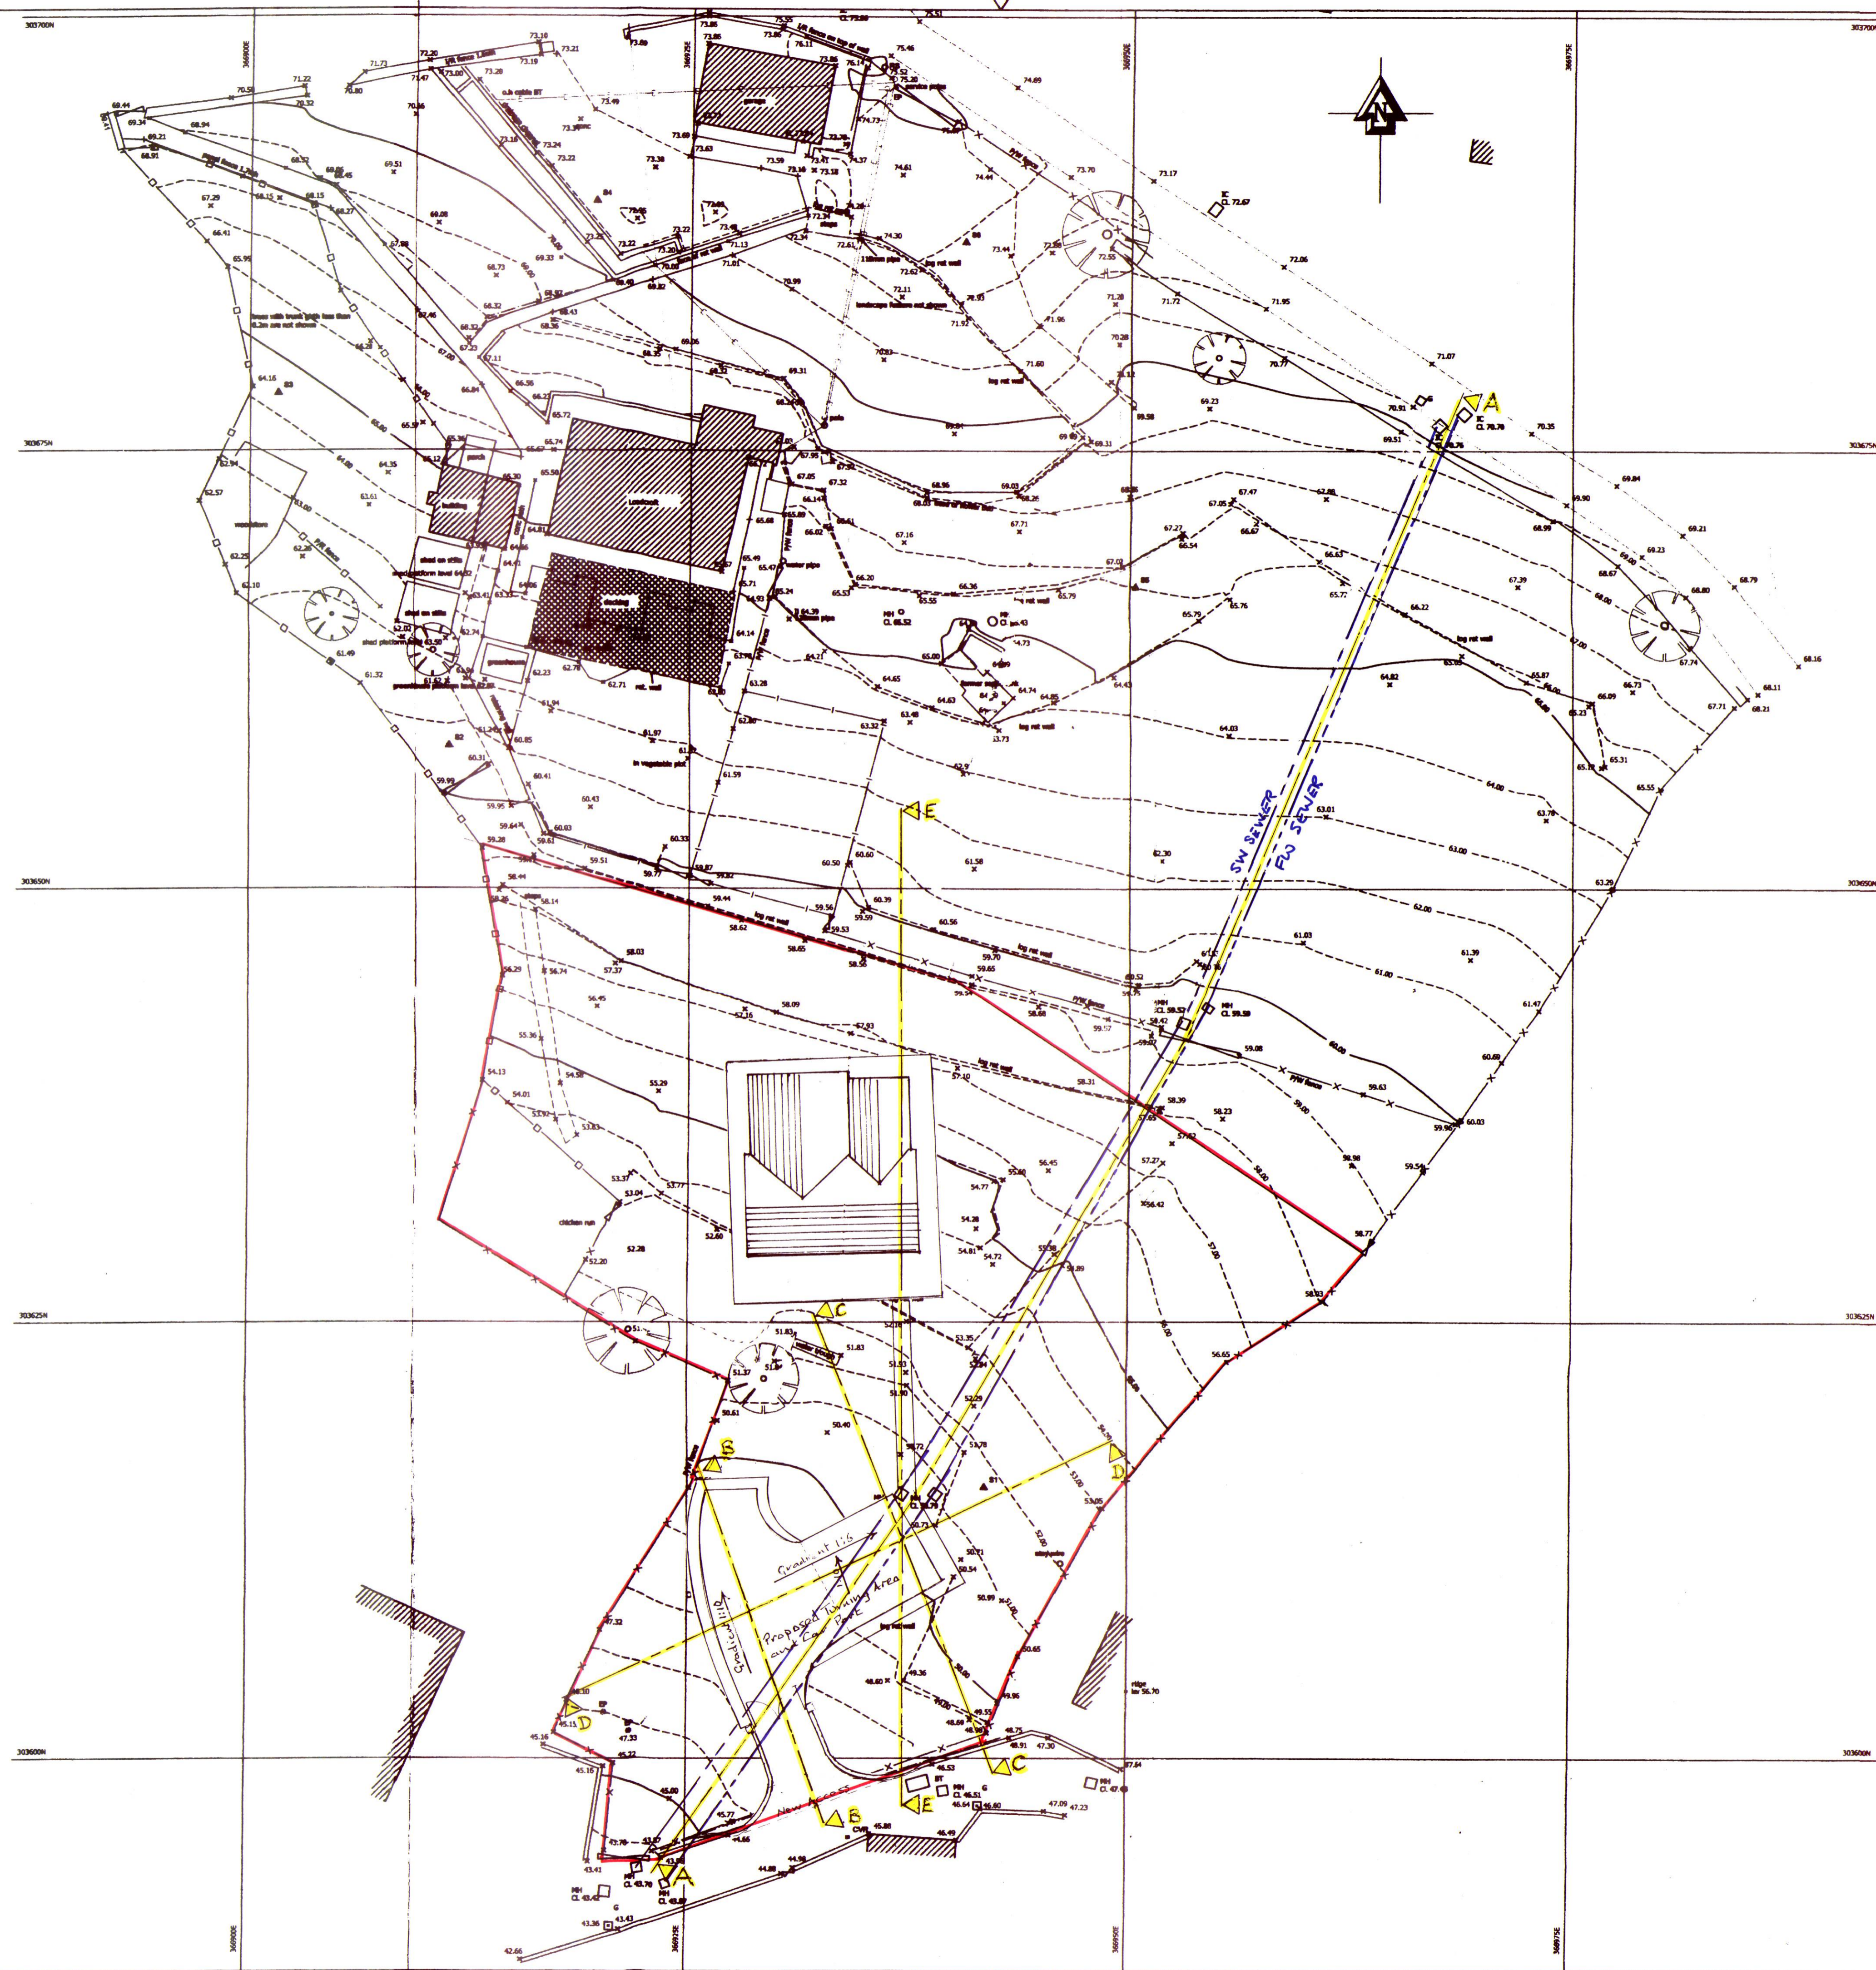

Job No. 221-0111-T Rev. -

Legend

AV Air valve	IC Inspection Chamber
BOL Bollard	IL Invert Level
BM Bench Mark	KO Kerb Outlet
BT British Telecom Cover	LP Lamp Post
CATV Cable T.V Cover	MH Manhole Cover
Conc Concrete	MGR Marker
DK Drop Kerb	OHC Overhead Cable
EP Electricity Pole	Ret Retaining
FLL Floor Level	RS Road Sign
FH Fire Hydrant	SV Stop Valve
FL Flood Light	TP Telegraph Pole
G Gully	UTL Unable To Lift
GSV Gas Stop Valve	WM Water Meter
HV High Voltage	

	Trees
	Gate
	Hedge
	Foliage
	Borehole
	Station And Name
	Water
	Gas
	Telecom
	Electric
	Unknown Service
	Steel Security Fence
	Crash Barrier Fence (Armo)
	Timber Clad Fence
	Iron Railing Fence
	Chain Link Fence
	Post and wire fence
	Post and rail fence

Notes.

Copyright of this plan is held by Wilmac Geomatics Ltd. No responsibility is taken for amendments by others. Do not scale from copies or PDF's.

Survey has been orientated to the OS grid and datum.

Levels on road kerbs relate to the road channel.

Areas of the site obscured by overgrowth or spoil may have detail omitted from this drawing.

SURVEY STATIONS

Name	Booking	Marking	Height	Remarks
S1	308941.023	303655.594	51.609	
S2	308911.339	303658.021	60.885	
S3	308905.083	303678.288	64.494	
S4	308918.327	303688.334	74.713	
S5	308940.617	303687.020	75.519	
S6	308980.330	303687.154	64.888	

Amendments

Rev	Date	By	Chkd

wilmac geomatics

- Topographic Surveys
- Measured Building Surveys.
- Boundary Surveys.
- Volumetric Surveys.
- Drainage Surveys.
- 3D Structural Models.

45A High Street, Shrewsbury, SY1 1ST
tel: 01743 294600 email: survey@wilmac.co.uk
web site: www.wilmac.co.uk

Client
Mr H Pettit
Loadcroft

Project
Loadcroft, Lincoln Hill,
Ironbridge,
Shropshire

Drawing
Sections Through Site
Proposed

TELFORD & WREKIN COUNCIL
BUILDING CONTROL
RECEIVED
10 OCT 2017
PLAN No

Dwg no	Checked	Surveyor
01/01	MM	MM
Date	19/01/2011	Scale
Job No.	221-0111-T	Rev.
Grid	Contours	Level Datum
25m	1.0m	Levels related O.S.B.M (92.85m) on Lincoln Hill

For more plots or PDF email : more@wilmac.co.uk