




Existing Section A-A

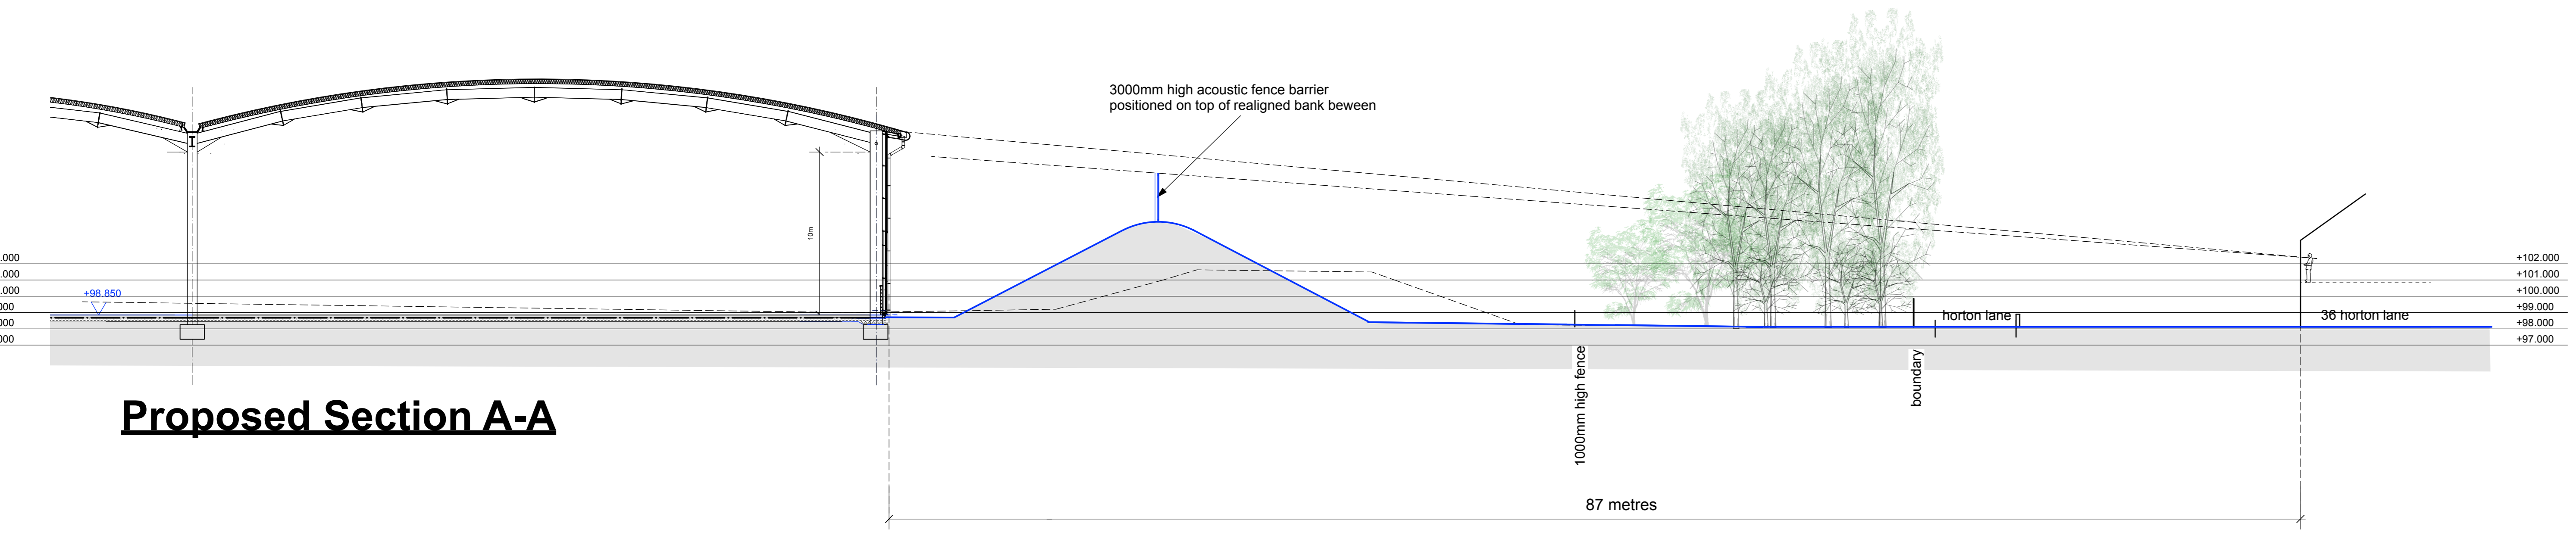


Proposed Section A-A

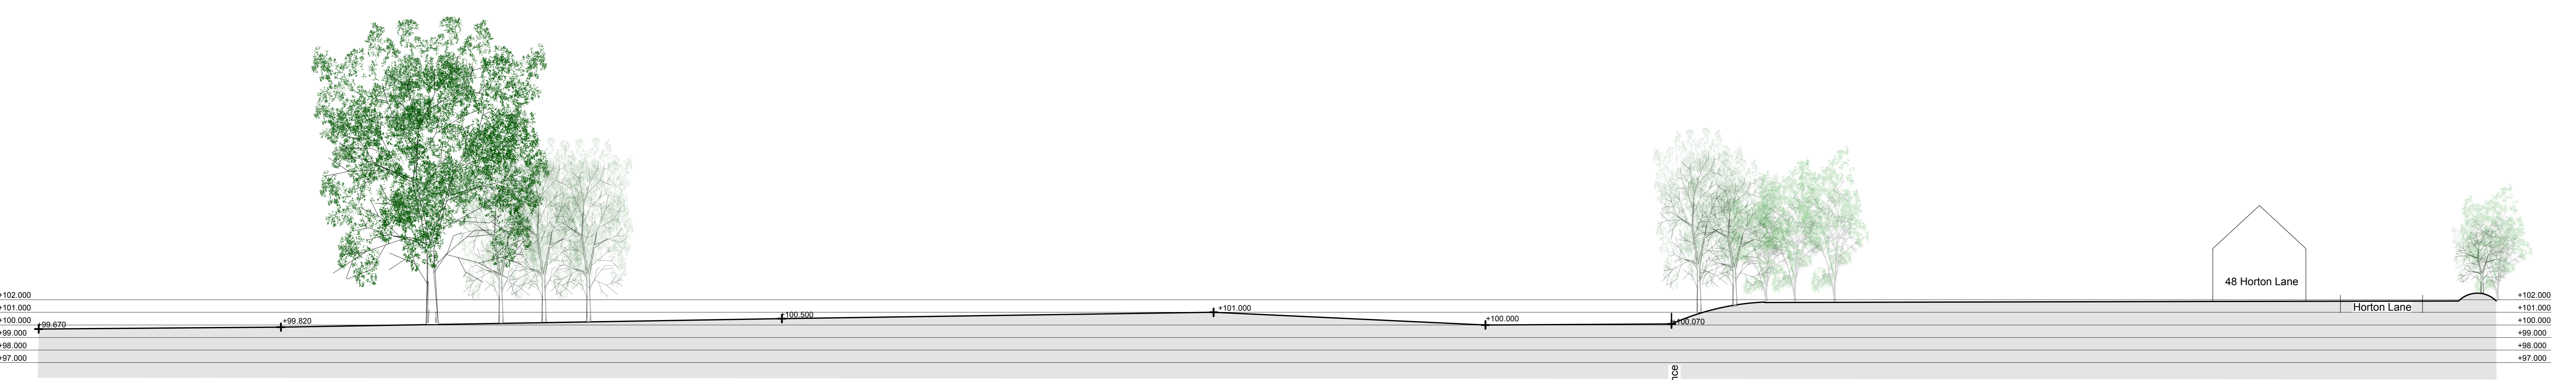

Existing Section B-B

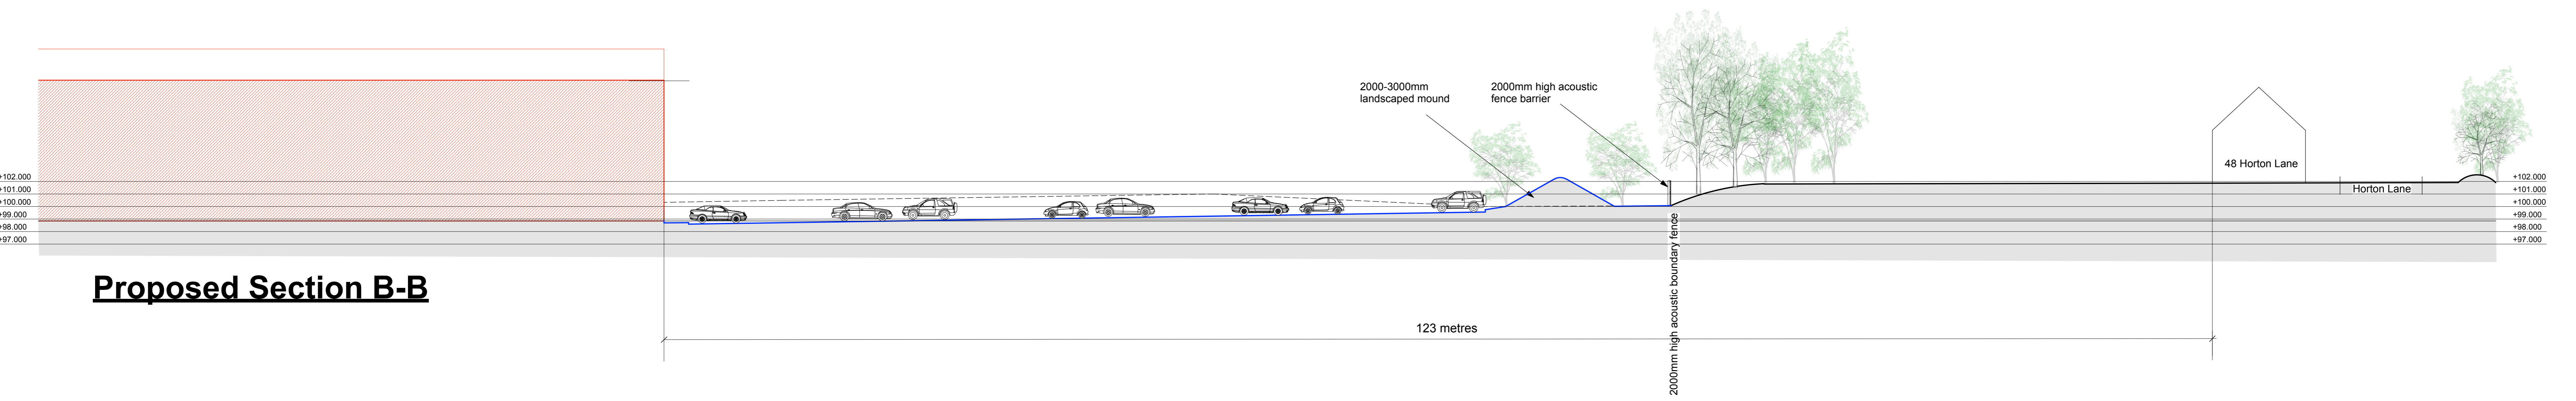

Proposed Section B-B

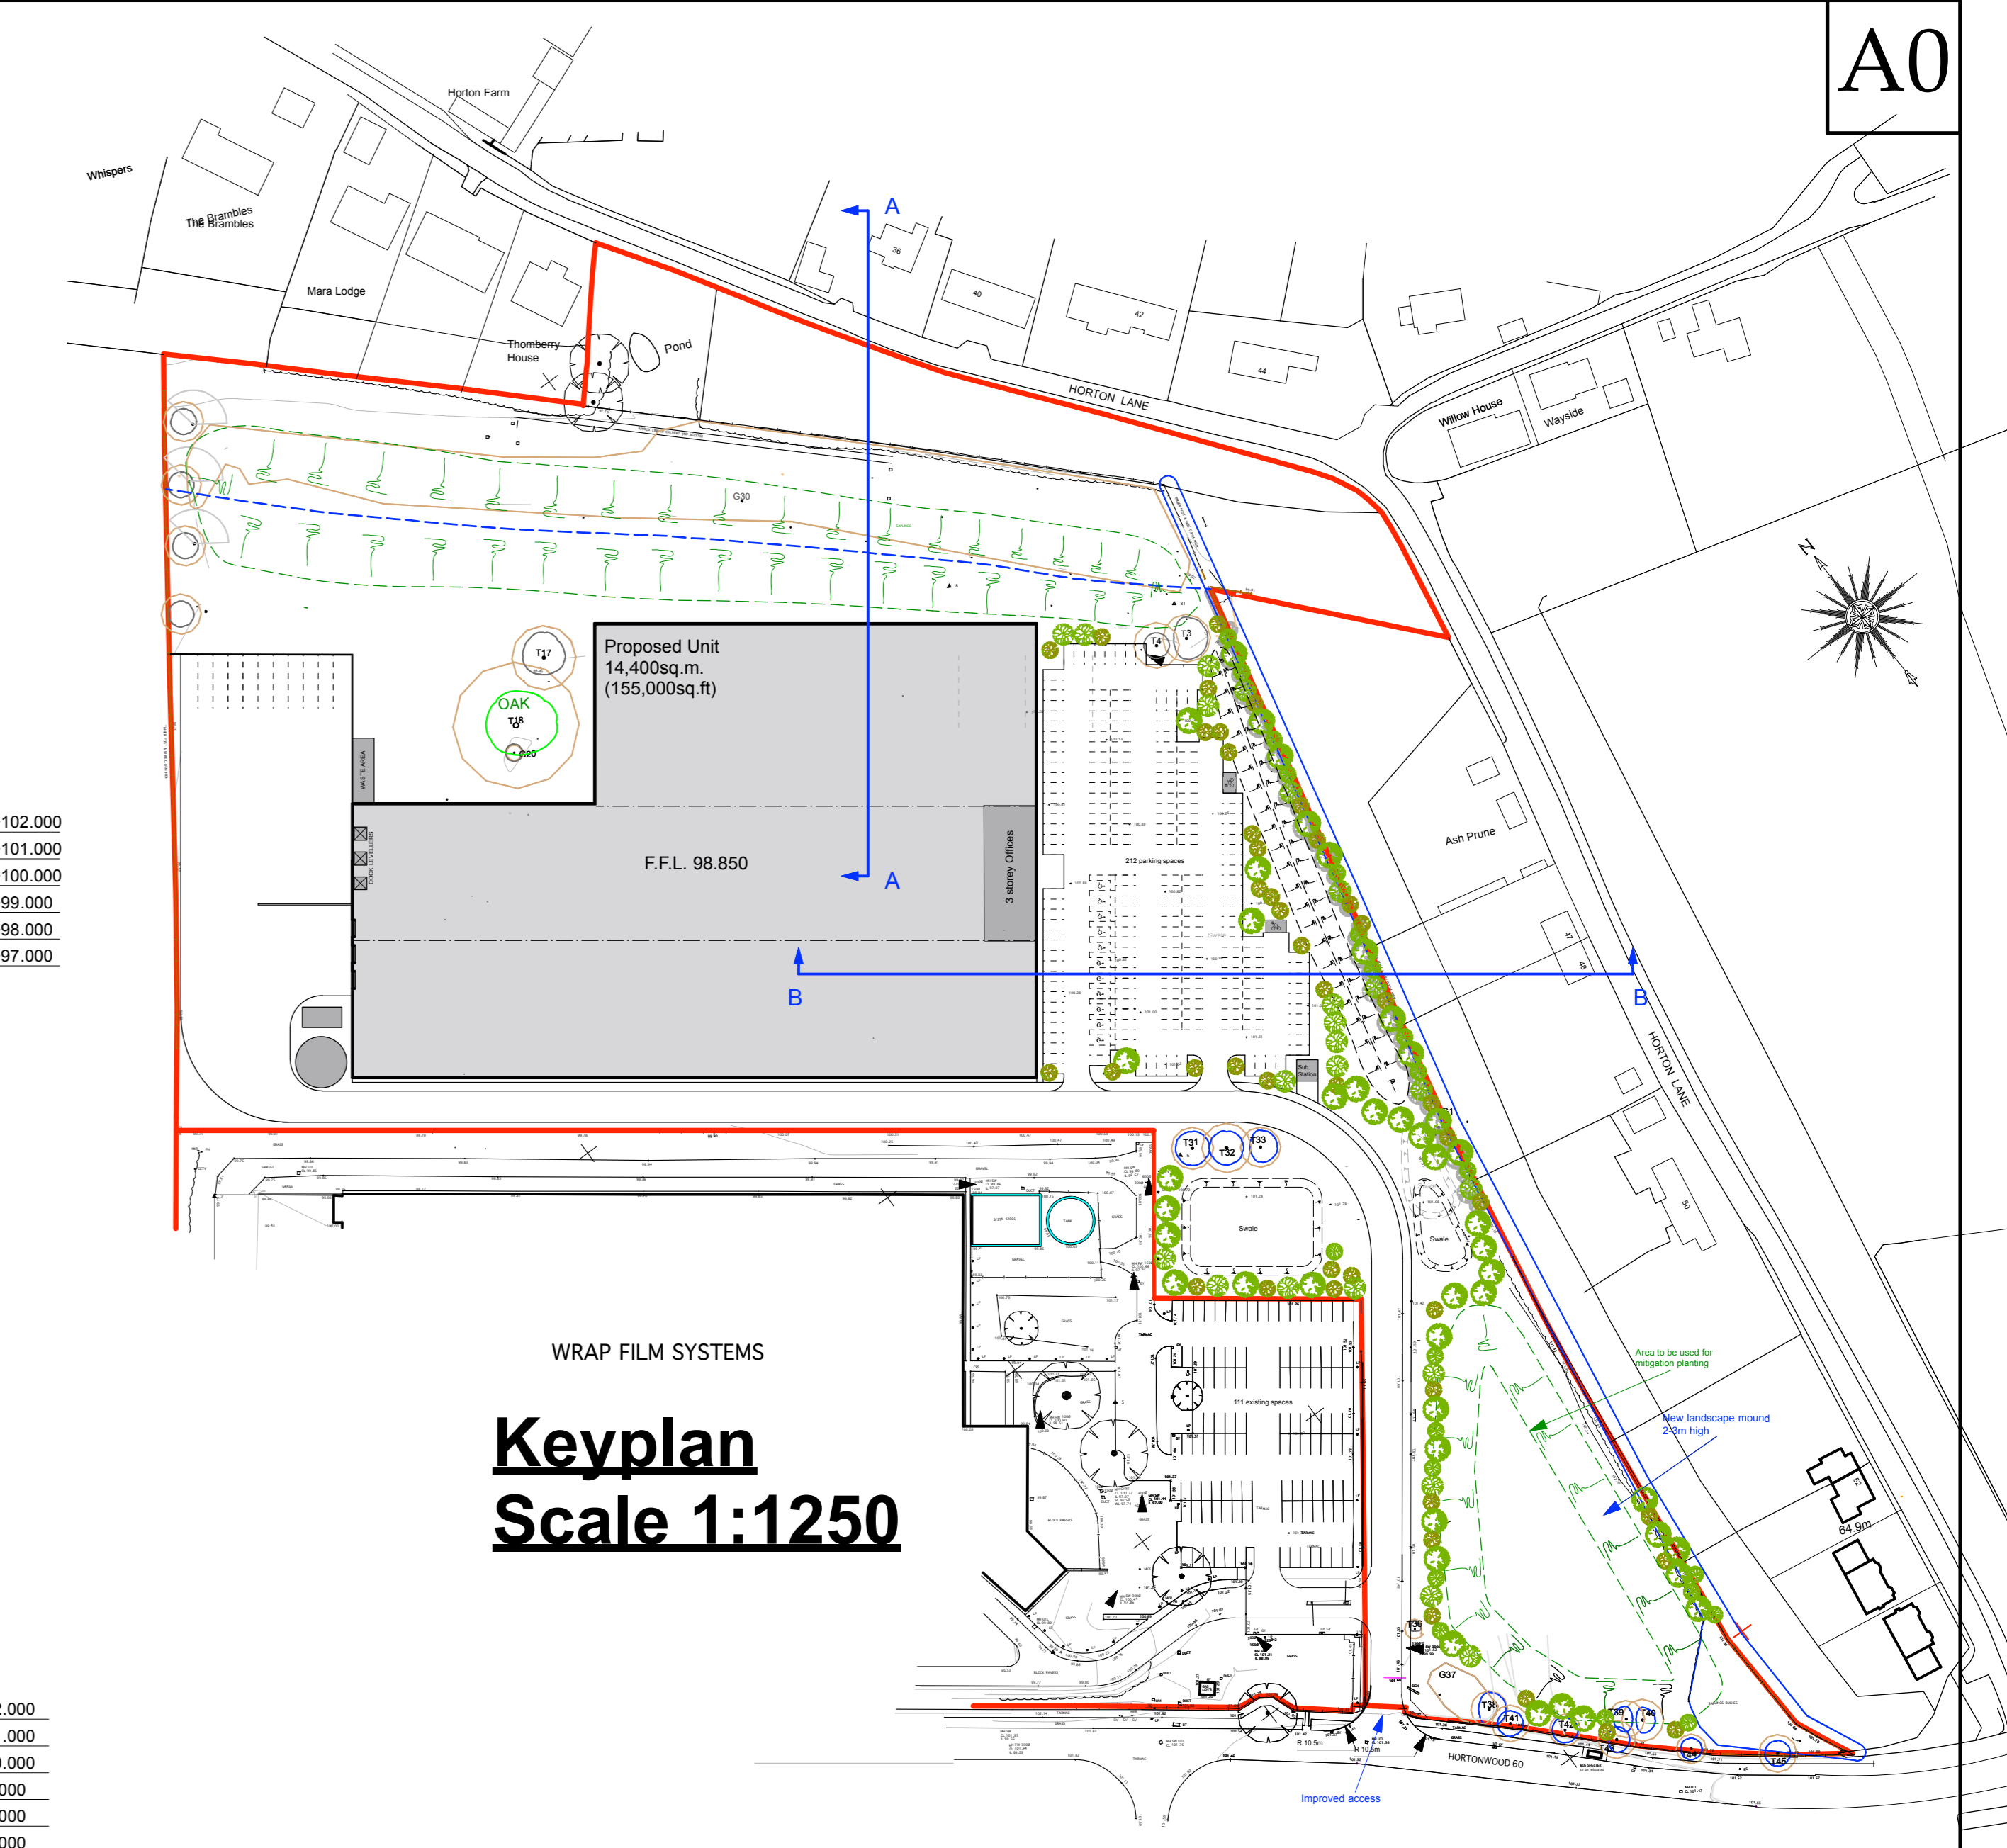

WRAP FILM SYSTEMS
Keyplan
Scale 1:1250

C			
B			
A			
INDEX	DATE	INITIAL	REVISION
CLIENT: Springhill Property Investments (Jersey) Ltd. PROJECT: Hortonwood 45/60, Hortonwood, Telford DRAWING TITLE: Site Sections DRAWN BY: J.M.R. SCALE: 1:200@A0 DATE: 23.06.20 DRG. NO.: 17888-03 REVISION:			