
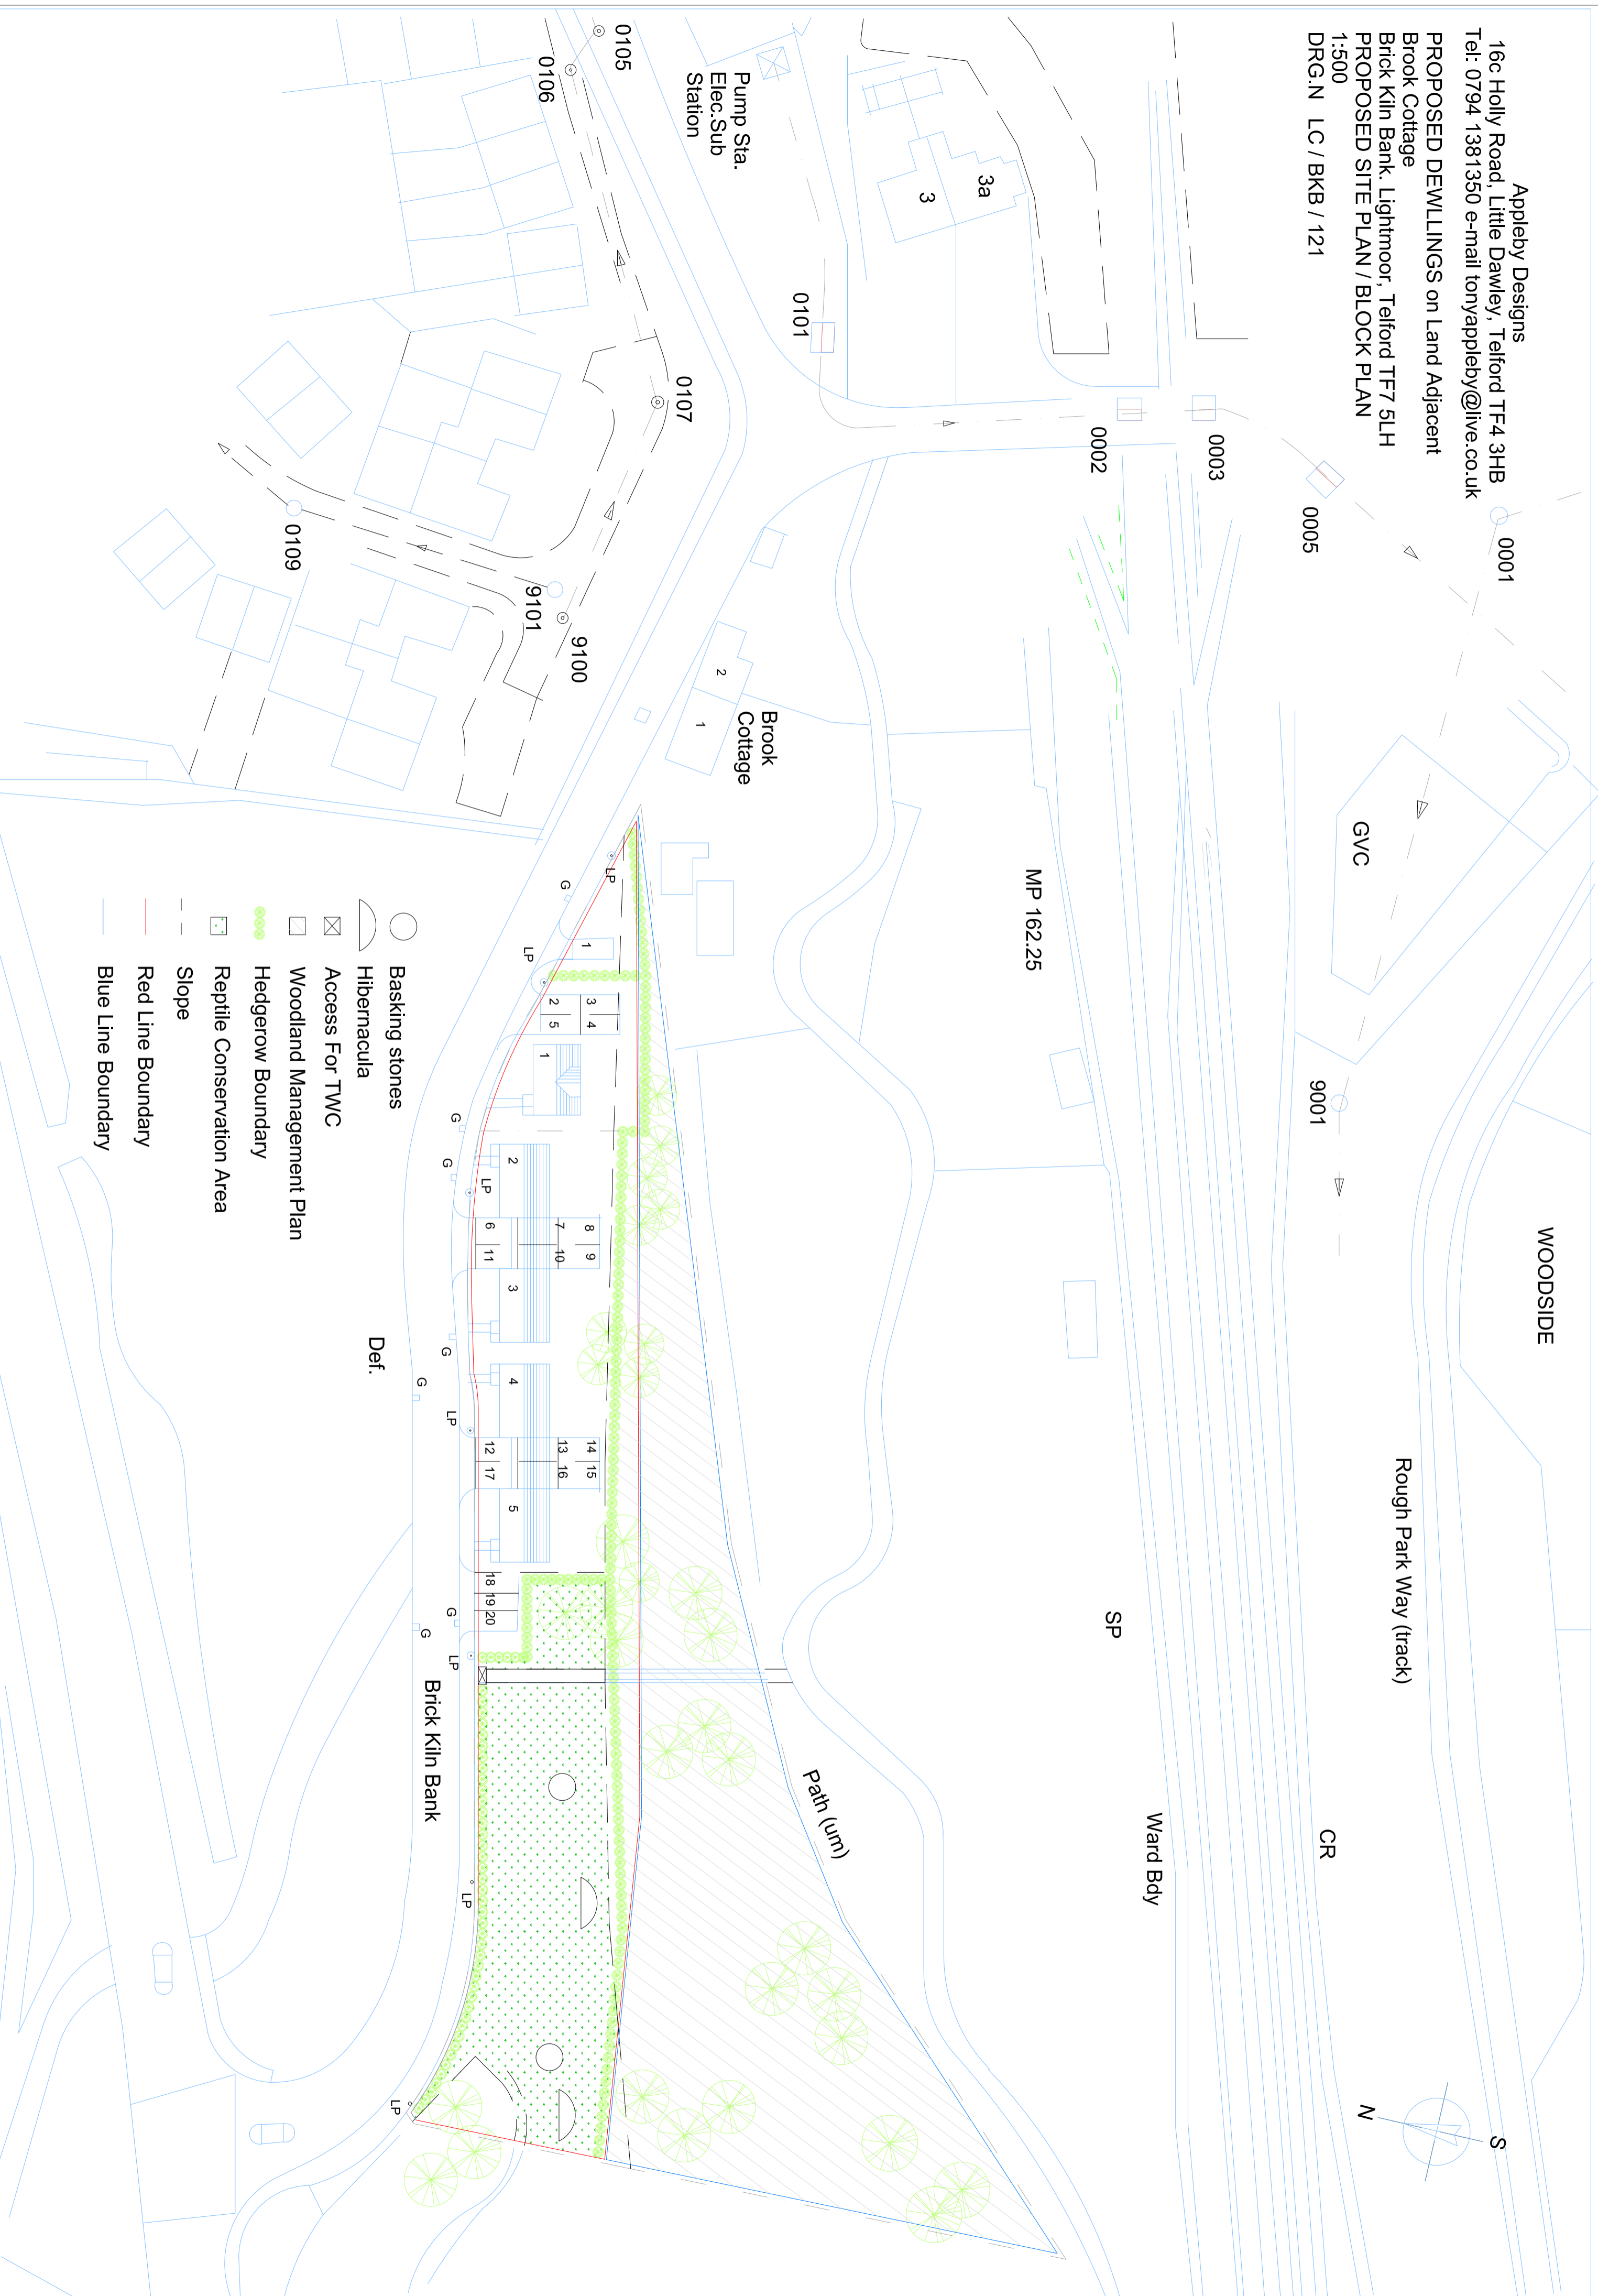


Appleby Designs
 16c Holly Road, Little Dawley, Telford TF4 3HB
 Tel: 0794 1381350 e-mail tonyappleby@live.co.uk
PROPOSED DEWELLINGS on Land Adjacent
 Brook Cottage
 Brick Kiln Bank, Lightmoor, Telford TF7 5LH
PROPOSED SITE PLAN / BLOCK PLAN
 1:500
 DRG.N LC / BKB / 121

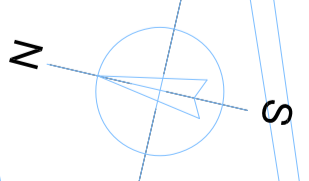

- Basking stones
- Hibernacula
- Access For TWC
- Woodland Management Plan
- Hedgerow Boundary
- Reptile Conservation Area
- Slope
- Red Line Boundary
- Blue Line Boundary

Def.