

This document and its design content is copyright ©. It shall be read in conjunction with all other associated project information including models, specifications, schedules and related consultants documents. Do not scale from documents. All dimensions to be checked on site. Immediately report any discrepancies, errors or omissions on this document to the Originator. If in doubt ASK.


© Crown copyright (and database rights) 2015 Ordnance Survey 100019694. re-use or additional photo copies of this map are not permitted except where the end user holds a relevant licence with Ordnance Survey.

Safety Health and Environmental Information Box

Construction Risks, Maintenance/cleaning Risks, Demolition/adaptation Risks

Notes:

- Visibility Splay - Highways Condition of 2m by 33m

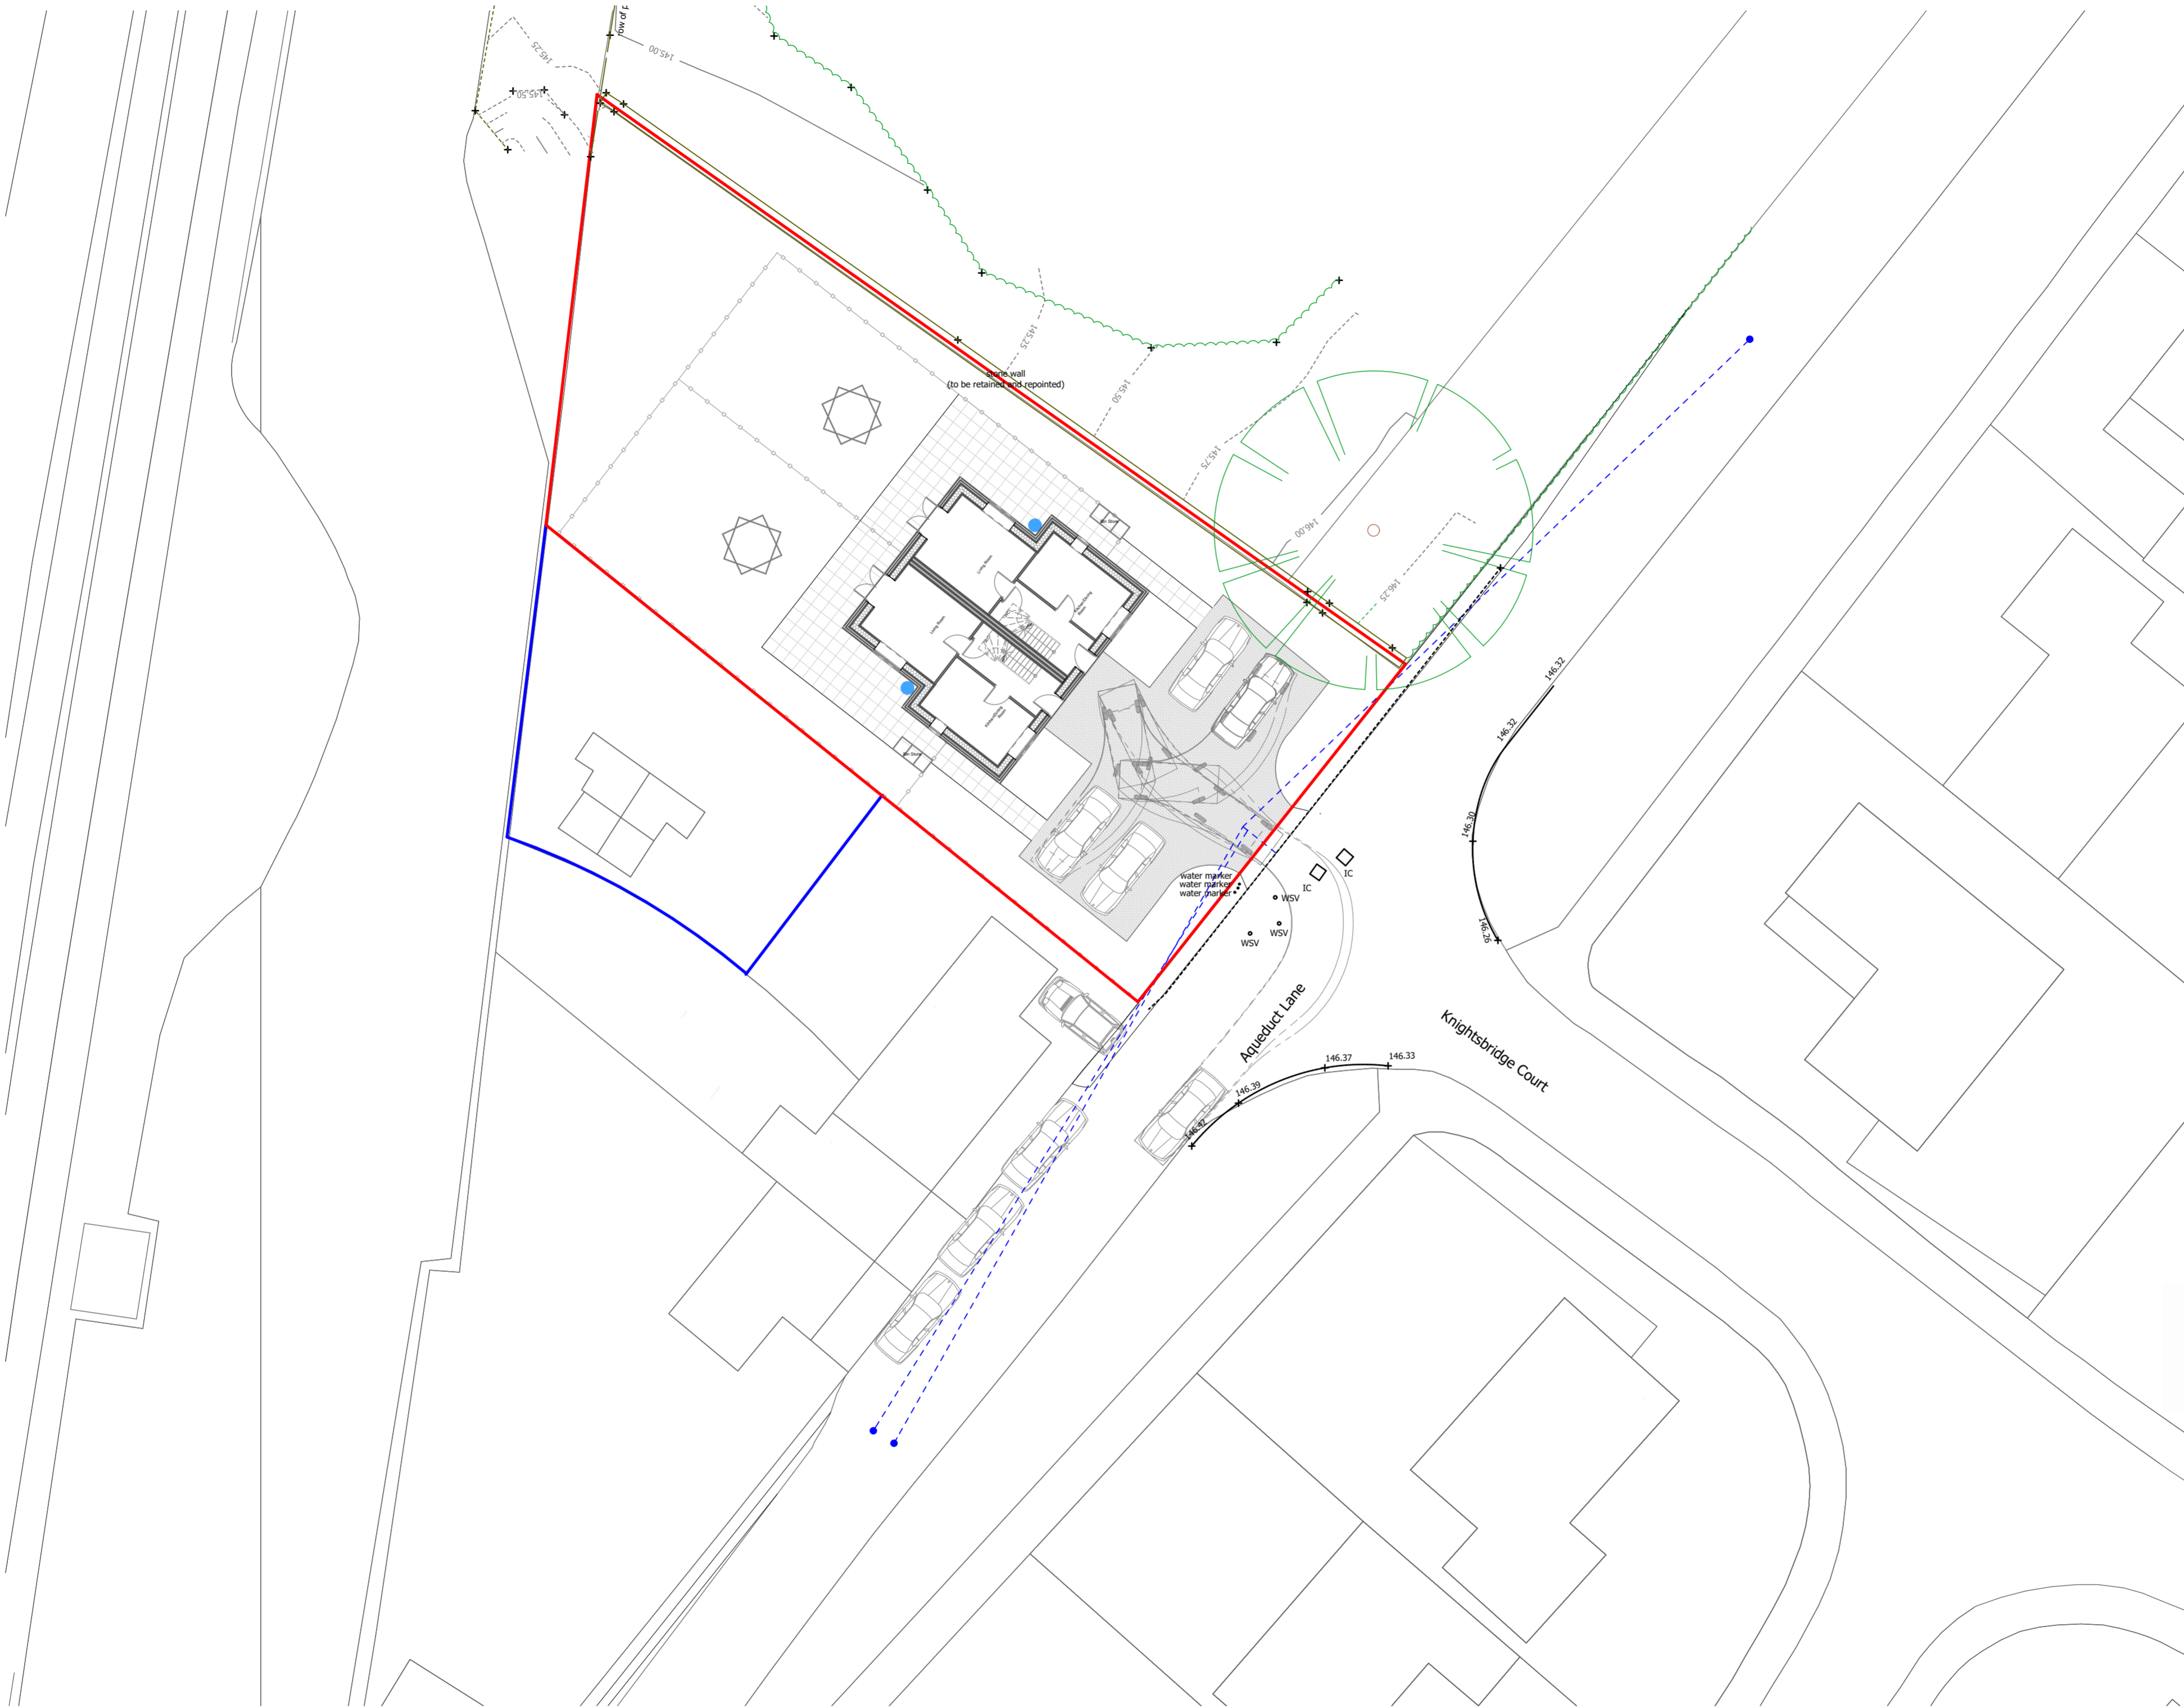

RevID	Detail	Transmit	Iss. By	Date
02	Topo/Trees/Foliage added		JM	
01	Access altered		JM	24.07.19
00	Issue for		SA	



bit
Wellington Civic Offices, Larkin Way, Wellington, Telford,
Shropshire, TF1 1LX
T: 01952 384500
W: www.bit-group.co.uk

Project
Tunnel Cottages, Aqueduct Lane,
Stirchley

Client
The Wrekin Housing Trust

Layout Title
Visibility Splays

Scale @ A2
1:200

Status
Planning

Drawing Number						
project	originator	zone	level	type	number	rev
18360	bit	XX	GF	DR	A_03103	03